


NOTE:  
 1. FOR CURVE DATA SEE ALIGNMENT, TIES AND BENCHMARKS DRAWING AT-01 TO AT-05  
 2. FOR ROW CALL-OUTS SEE PLAT OF HIGHWAY SHEETS  
 3. FOR DRIVEWAY PAVEMENT DETAILS SEE DISTRICT I STANDARDS BD-01 AND BD-02.  
 4. FOR CURB RAMPS FOR SIDEWALKS REFER TO STANDARDS 424001 TO 424031 AND/OR AS DIRECTED BY THE ENGINEER.


FOR CREEK RD PLAN & PROFILE  
 SEE DRAWING PP-24

DATE	
BY	
REVISION	
NO.	
DESCRIPTION	
DATE	
BY	
REVISION	
NO.	
DESCRIPTION	
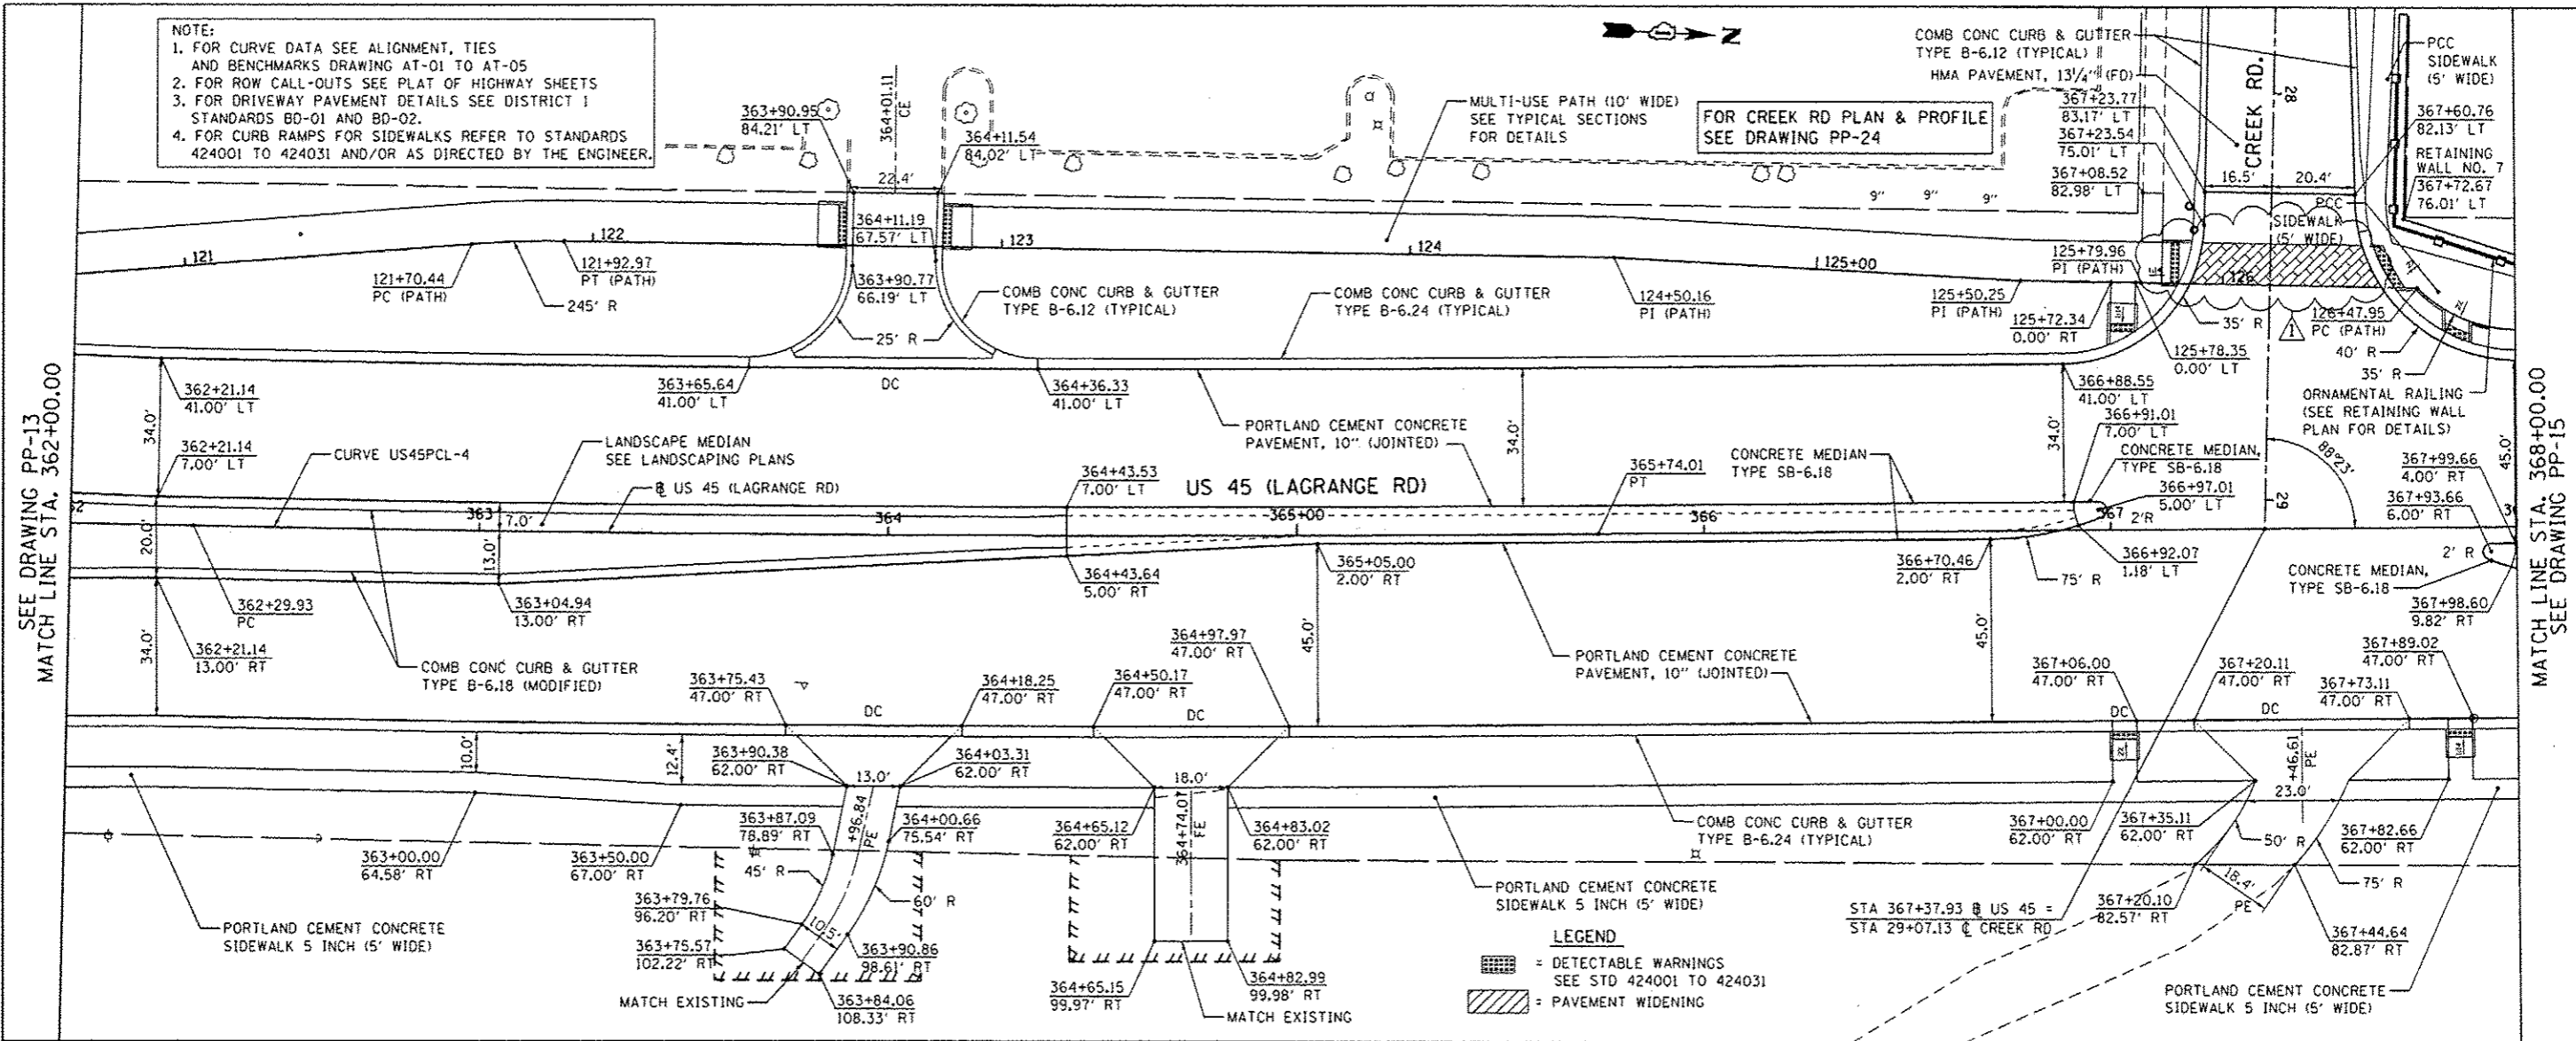

**LEGEND**  
 [Symbol] = DETECTABLE WARNINGS  
 SEE STD 424001 TO 424031  
 [Symbol] = PAVEMENT WIDENING

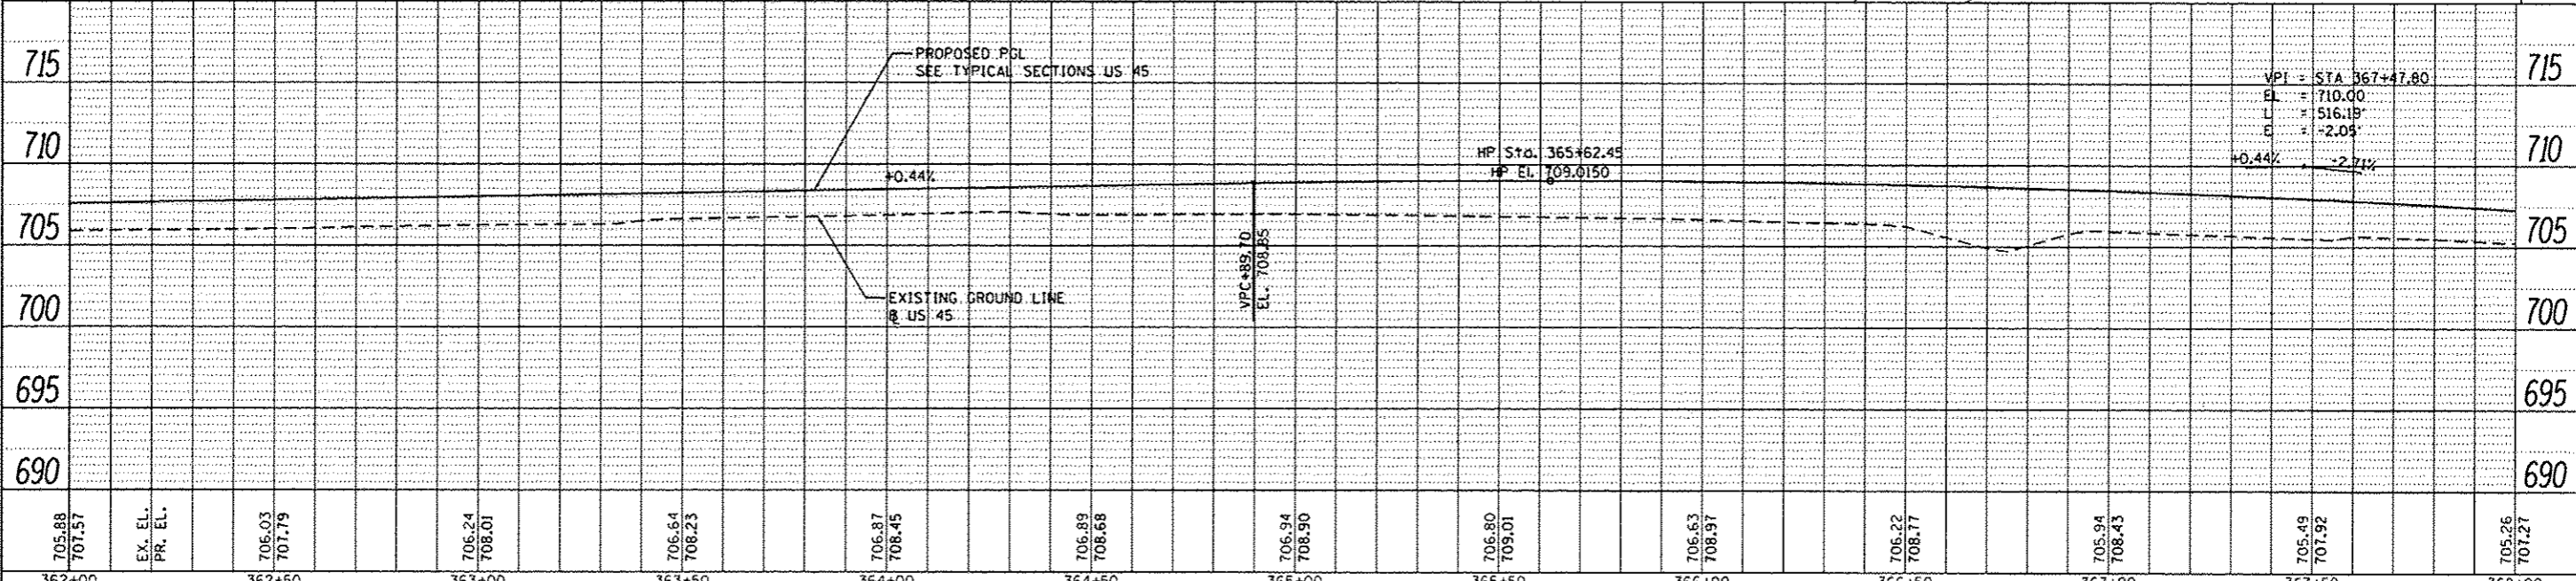

URS  
 100 S. WALKER DR.  
 SUITE 500  
 CHICAGO, IL 60606  
 TEL: (312) 866-0000  
 FAX: (312) 866-0000

FILE NAME: D:\62462-SHT-PLAN\PRF14.dgn	USER NAME: james.push	DESIGNED: JTF	REVISED: 04/12/2013	<b>STATE OF ILLINOIS DEPARTMENT OF TRANSPORTATION</b>	<b>PROPOSED PLAN AND PROFILE - US 45 (LAGRANGE ROAD)</b>				F.A.P. RTE. 330	SECTION 103R-5	COUNTY COOK	TOTAL SHEETS 778	SHEET NO. 68
PLOT SCALE: 1/8" = 1'-0"	CHECKED: MJT	REVISIONS:	DATE: 03/13/13		SCALE: 1" = 20'	SHEET 14 OF 17 SHEETS	STA. 362+00.00 TO STA. 368+00.00	<b>PP-14</b>		CONTRACT NO. 60M62			
PLOT DATE: 4/12/2013	DATE: 03/13/13	REVISIONS:	REVISIONS:		ILLINOIS FED. AID PROJECT								
												SHT_PLNPROF_URBAN	