


DRIVEWAY PAVEMENT REMOVALS			
	33	34	35
STATION	14+89 (LT)	16+38 (LT)	17+18 (LT)
PAVEMENT REMOVAL	122 SY	56 SY	61 SY
CURB REMOVAL	80 LF	30 LF	37 LF
C&G REMOVAL	111 LF	-	-
ISLAND REMOVAL	-	-	-

SIDEWALK REMOVALS			
	17	18	19
STATION	14+31.8	14+76.5	15+16.8
STATION	14+58.6	14+99.5	17+64.2
AREA	117 SF	93 SF	1210 SF

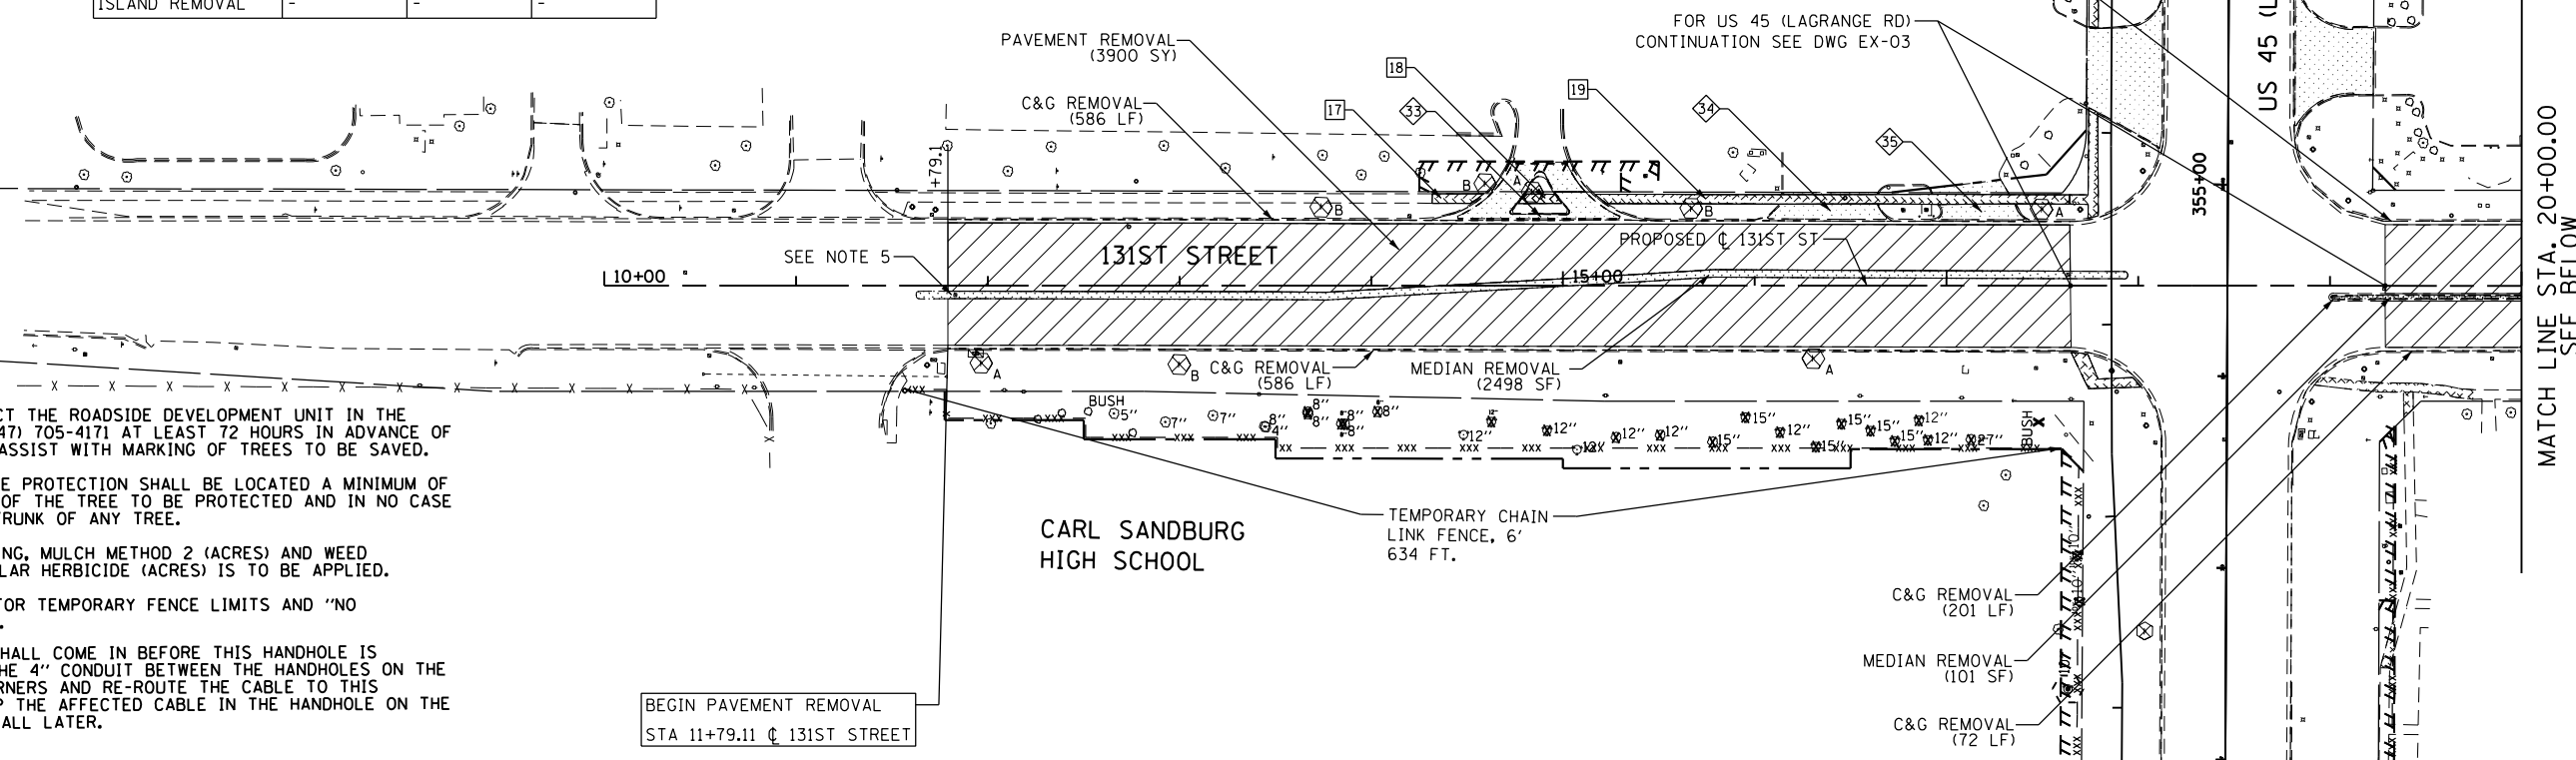


NOTES:

1. THE CONTRACTOR SHALL CONTACT THE ROADSIDE DEVELOPMENT UNIT IN THE BUREAU OF MAINTENANCE AT (847) 705-4171 AT LEAST 72 HOURS IN ADVANCE OF SELECTIVE CLEARING WORK TO ASSIST WITH MARKING OF TREES TO BE SAVED.
2. TEMPORARY FENCE USED IN TREE PROTECTION SHALL BE LOCATED A MINIMUM OF 1 FOOT OUTSIDE THE DRIPLINE OF THE TREE TO BE PROTECTED AND IN NO CASE CLOSER THAN 5 FEET TO THE TRUNK OF ANY TREE.
3. IN AREAS OF SELECTIVE CLEARING, MULCH METHOD 2 (ACRES) AND WEED CONTROL, PRE-EMERGENT GRANULAR HERBICIDE (ACRES) IS TO BE APPLIED.
4. SEE EROSION CONTROL PLANS FOR TEMPORARY FENCE LIMITS AND "NO INTRUSION" SIGNING LOCATIONS.
5. THE ELECTRICAL CONTRACTOR SHALL COME IN BEFORE THIS HANDHOLE IS REMOVED TO EITHER INSTALL THE 4" CONDUIT BETWEEN THE HANDHOLES ON THE NORTHEAST AND SOUTHEAST CORNERS AND RE-ROUTE THE CABLE TO THIS CONDUIT, OR THEY CAN COIL UP THE AFFECTED CABLE IN THE HANDHOLE ON THE NORTHEAST CORNER AND REINSTALL LATER.

DRIVEWAY PAVEMENT REMOVALS					
	36	37	38	39	40
STATION	20+46 (LT)	21+75 (LT)	22+75 (LT)	23+26 (RT)	24+68 (RT)
PAVEMENT REMOVAL	83 SY	69 SY	55 SY	211 SY	88 SY
CURB REMOVAL	-	-	-	-	-
C&G REMOVAL	61 LF	52 LF	40 LF	127 LF	-
ISLAND REMOVAL	-	-	-	-	-

SIDEWALK REMOVALS				
	20	21	22	23
STATION	22+70.6	23+41.3	24+46.9	24+82.3
STATION	22+92.5	23+69.9	24+56.9	24+95.0
AREA	106 SF	139 SF	49 SF	58 SF

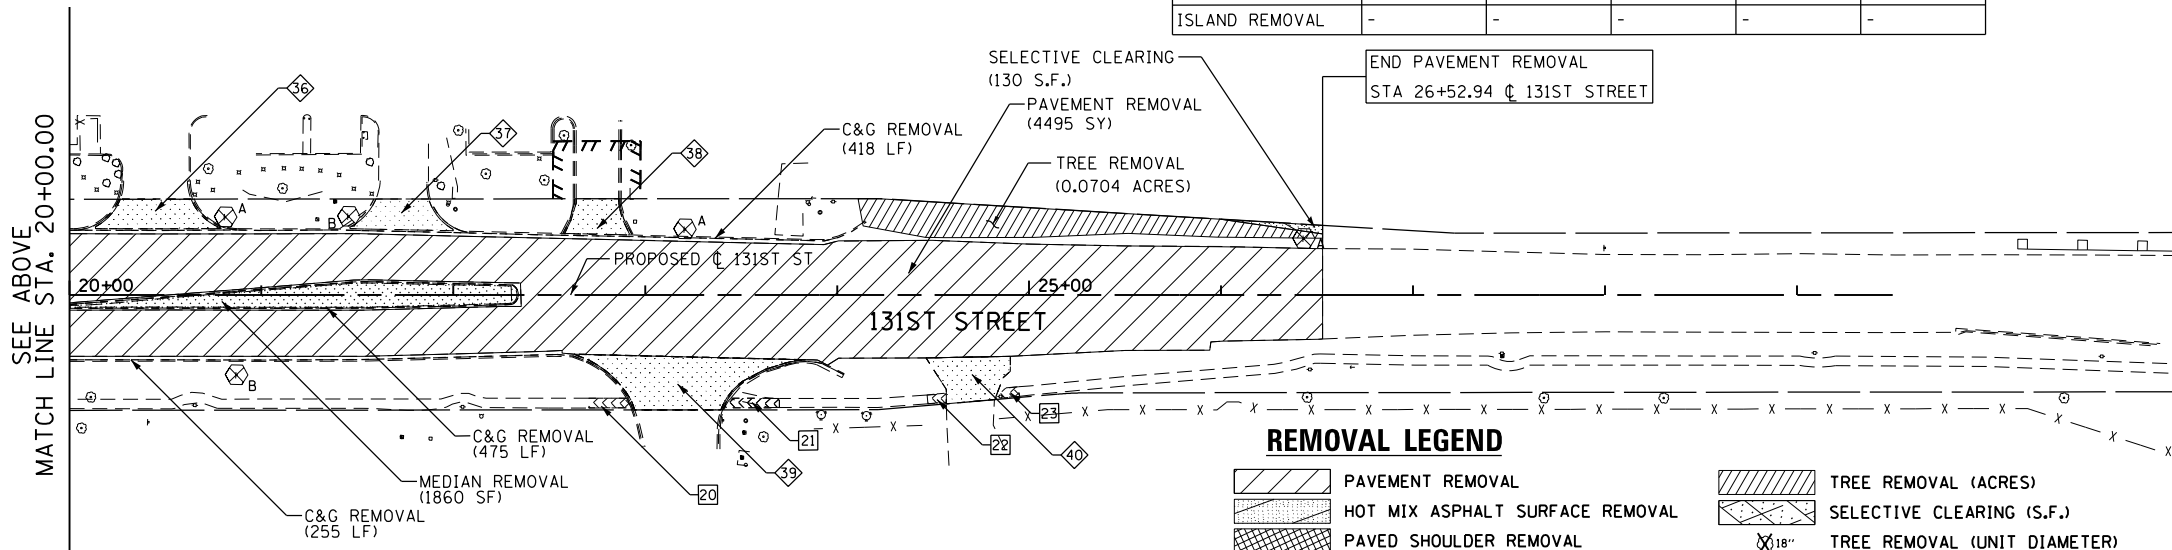

REMOVAL LEGEND

- PAVEMENT REMOVAL
- HOT MIX ASPHALT SURFACE REMOVAL
- PAVED SHOULDER REMOVAL
- MEDIAN OR ISLAND REMOVAL
- DRIVEWAY PAVEMENT REMOVAL
- SIDEWALK REMOVAL
- PARKING LOT PAVEMENT REMOVAL
- TREE REMOVAL (ACRES)
- SELECTIVE CLEARING (S.F.)
- TREE REMOVAL (UNIT DIAMETER)
- TREE PROTECTION (UNIT DIAMETER) - TEMPORARY FENCE AND TREE ROOT PRUNNING
- REMOVE SIGN PANEL ASSEMBLY - (TYPE SPECIFIED)
- MAIL BOX REMOVAL AND RELOCATION (NOT PAID SEPARATELY)

100 S. WACKER DR.
SUITE 600
CHICAGO, IL 60606
TEL (312) 939-1000
FAX (312) 939-4998

URS

FILE NAME = D160M62-SHT-REM06.dgn	USER NAME = Anthony.Plutz	DESIGNED - BFH	REVISED -
PLOT SCALE = 100.000000' / 1" =	CHECKED - MJT	DRAWN - BFH	REVISED -
PLOT DATE = 3/12/2013	DATE - 03/13/13		REVISED -

STATE OF ILLINOIS
DEPARTMENT OF TRANSPORTATION

EXISTING PLAN AND REMOVALS - 131ST STREET

SCALE: 1"=50' SHEET 1 OF 1 SHEETS STA. BEGIN TO STA. END

F.A.P. RTE. 330	SECTION 103R-5	COUNTY COOK	TOTAL SHEETS 778	SHEET NO. 53
EX-06			CONTRACT NO. 60M62	
ILLINOIS FED. AID PROJECT				