


| | | |
|------|-----------|-----------|
| PLAN | SURVEYED | DATE |
| | PLOTTED | BY |
| | ALIGNED | CHECKED |
| | NO. _____ | FILE NAME |
| | | |

| | | |
|---------|----------------|-----------|
| PROFILE | SURVEYED | DATE |
| | PLOTTED | BY |
| | GRADES CHECKED | CHECKED |
| | NO. _____ | FILE NAME |
| | | |

100 S. WACKER DR.
SUITE 500
CHICAGO, IL 60606
TEL (312) 339-4000
FAX (312) 339-4000

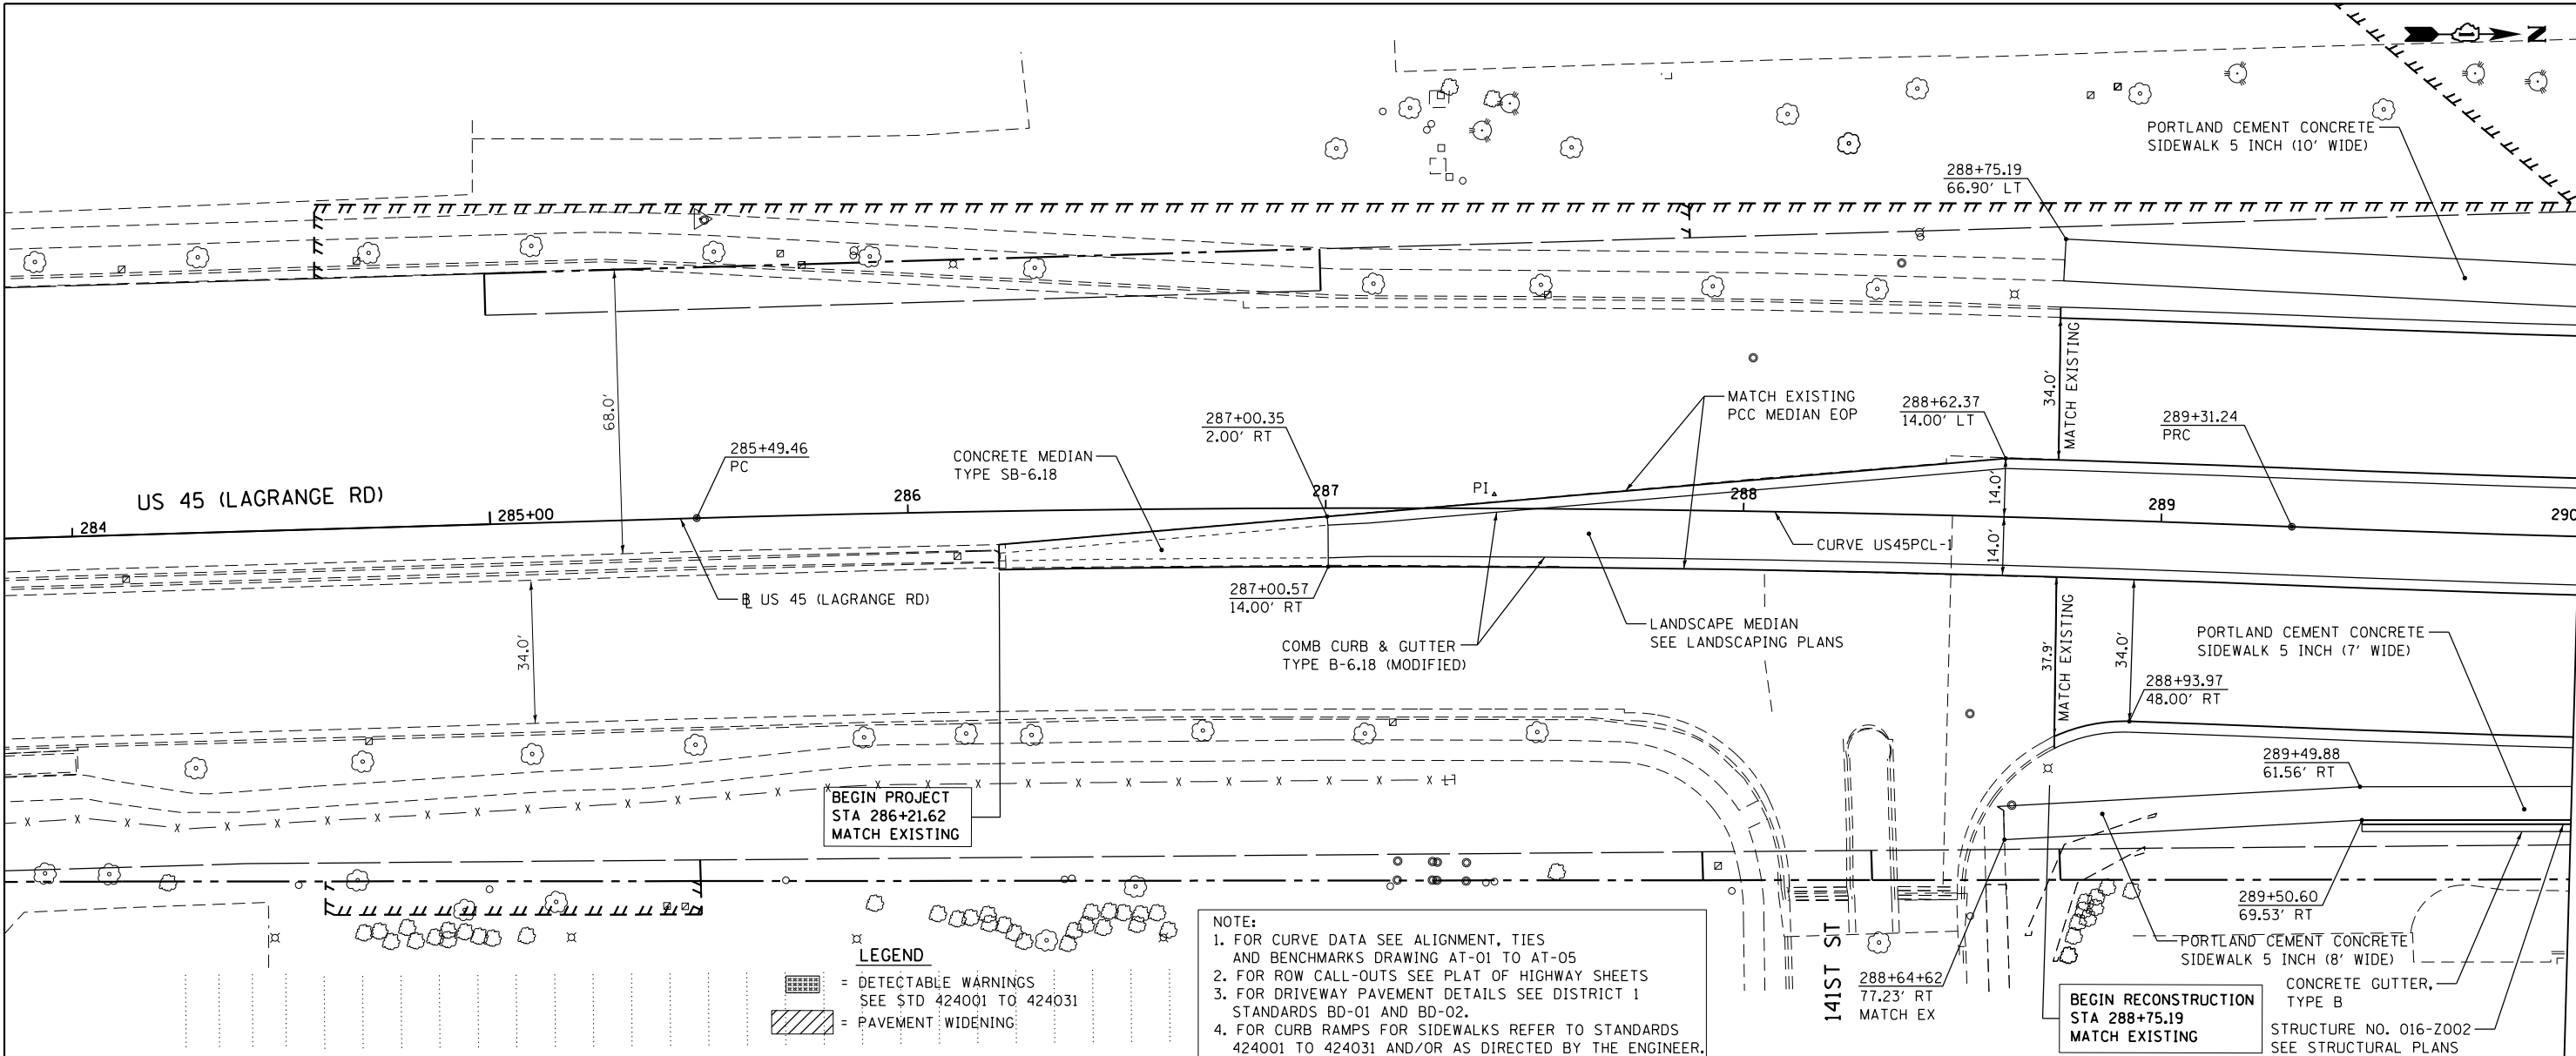


BEGIN PROJECT
STA 286+21.62
MATCH EXISTING

BEGIN RECONSTRUCTION
STA 288+75.19
MATCH EXISTING

LEGEND
 = DETECTABLE WARNINGS
 SEE STD 424001 TO 424031
 = PAVEMENT WIDENING

NOTE:
 1. FOR CURVE DATA SEE ALIGNMENT, TIES AND BENCHMARKS DRAWING AT-01 TO AT-05
 2. FOR ROW CALL-OUTS SEE PLAT OF HIGHWAY SHEETS
 3. FOR DRIVEWAY PAVEMENT DETAILS SEE DISTRICT 1 STANDARDS BD-01 AND BD-02.
 4. FOR CURB RAMPS FOR SIDEWALKS REFER TO STANDARDS 424001 TO 424031 AND/OR AS DIRECTED BY THE ENGINEER.

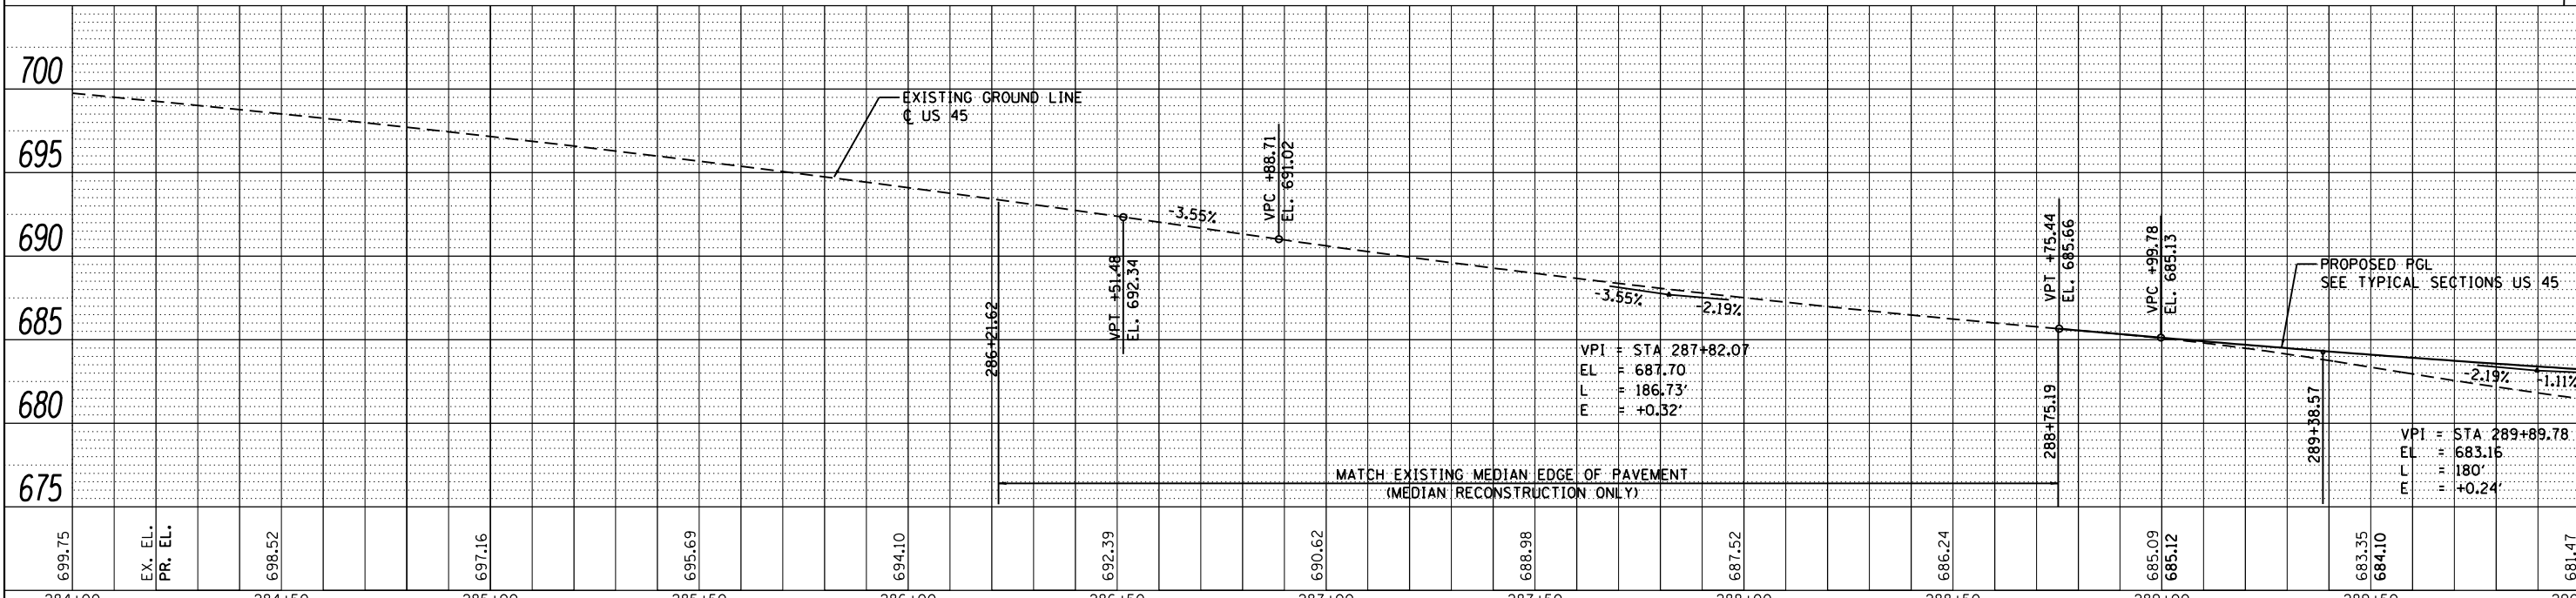

| | | | |
|--------------------------------------|---------------------------|-----------------|-----------|
| FILE NAME = D160M62-SHT-PLNPRF01.dgn | USER NAME = Anthony.Plutz | DESIGNED - JTF | REVISED - |
| PLOT SCALE = 48.000000' / in. | CHECKED - MJT | DATE - 03/13/13 | REVISED - |
| SHT_PLNPRF URBAN | PLOT DATE = 3/13/2013 | | |

STATE OF ILLINOIS
DEPARTMENT OF TRANSPORTATION

PROPOSED PLAN AND PROFILE - US 45 (LAGRANGE ROAD)
SCALE: 1"=20' SHEET 1 OF 17 SHEETS STA. BEGIN TO STA. 290+00.00

| | | | | |
|---------------------------|----------------|--------------------|------------------|--------------|
| F.A.P. RT. 330 | SECTION 103R-5 | COUNTY COOK | TOTAL SHEETS 778 | SHEET NO. 55 |
| PP-01 | | CONTRACT NO. 60M62 | | |
| ILLINOIS FED. AID PROJECT | | | | |

MATCH LINE STA. 290+00.00
SEE DRAWING PP-02