


PLAN	SURVEYED	DATE
	PLOTTED	BY
	ALIGNED	
	CHECKED	
	FILED	
	NO.	


PROFILE	SURVEYED	DATE
	PLOTTED	BY
	GRADES	
	CHECKED	
	STRUCTURE	
	NOTATIONS	
	CPAD	
	NO.	

100 S. WACKER DR.  
SUITE 500  
CHICAGO, IL 60606  
TEL (312) 329-4000  
FAX (312) 329-4000

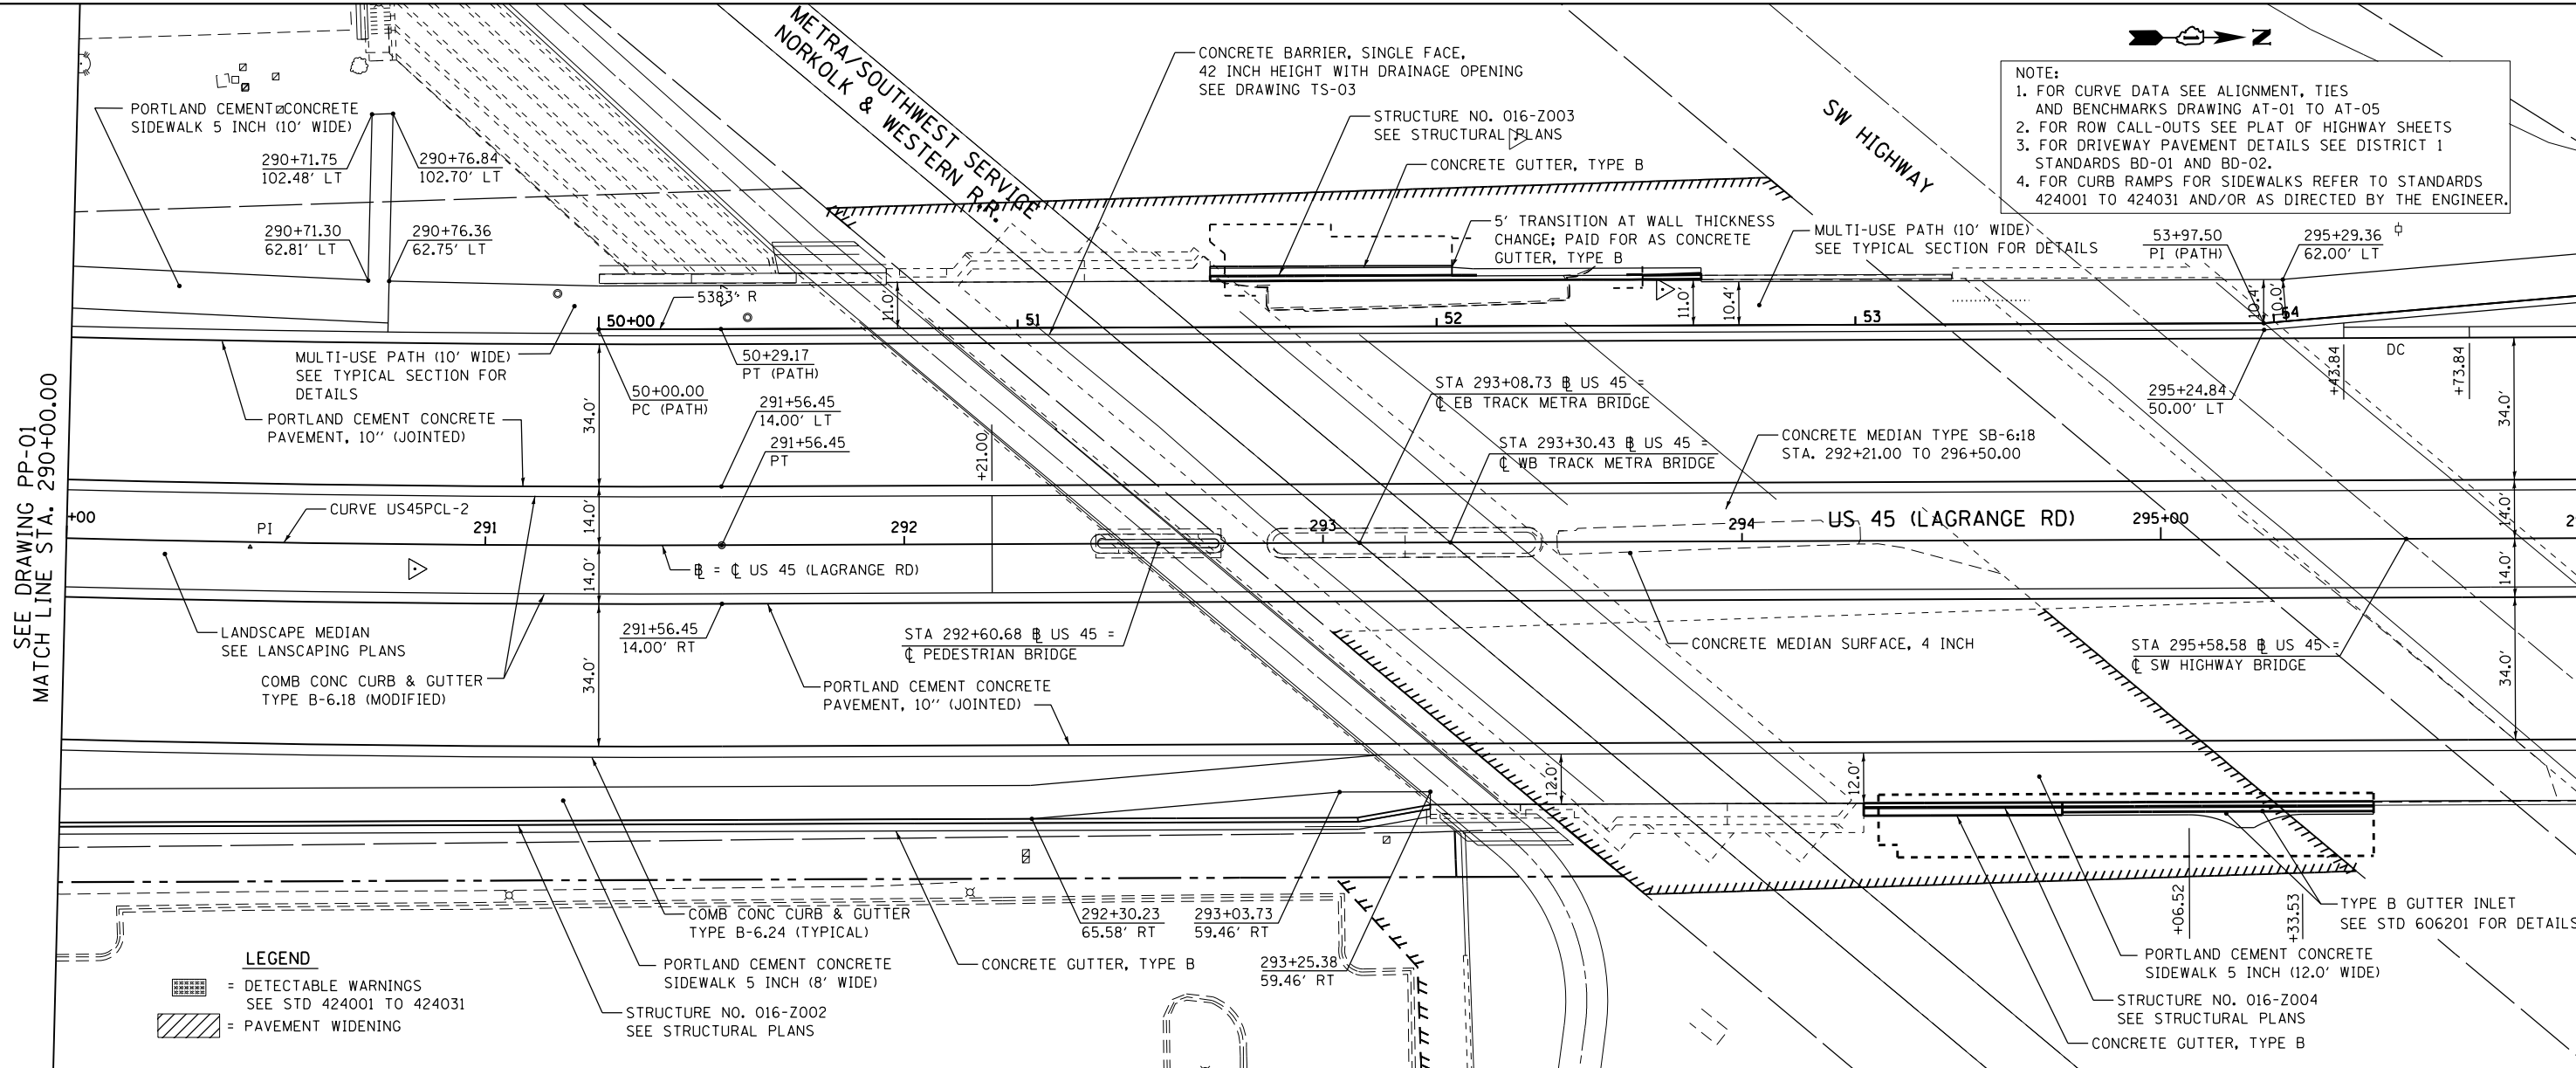

NOTE:  
1. FOR CURVE DATA SEE ALIGNMENT, TIES AND BENCHMARKS DRAWING AT-01 TO AT-05  
2. FOR ROW CALL-OUTS SEE PLAT OF HIGHWAY SHEETS  
3. FOR DRIVEWAY PAVEMENT DETAILS SEE DISTRICT 1 STANDARDS BD-01 AND BD-02.  
4. FOR CURB RAMPS FOR SIDEWALKS REFER TO STANDARDS 424001 TO 424031 AND/OR AS DIRECTED BY THE ENGINEER.

**LEGEND**  
 = DETECTABLE WARNINGS SEE STD 424001 TO 424031  
 = PAVEMENT WIDENING

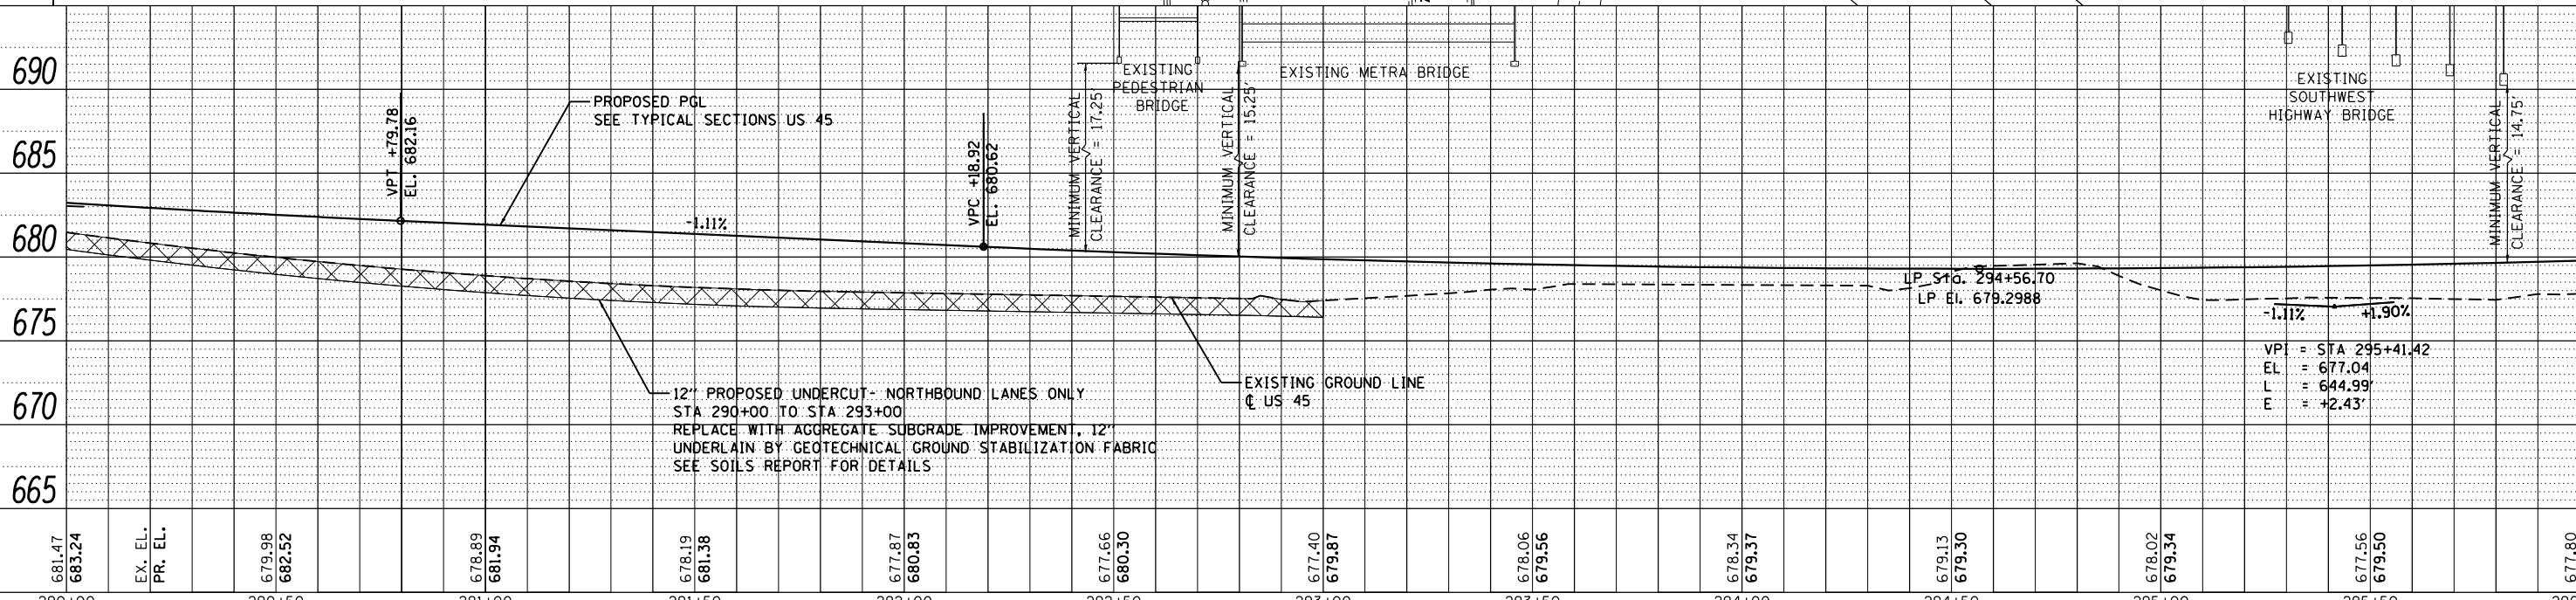

FILE NAME = D:\62\62-SHT-PLNPRF02.dgn	USER NAME = Anthony.Plutz	DESIGNED - JTF	REVISED -	<b>STATE OF ILLINOIS DEPARTMENT OF TRANSPORTATION</b>	<b>PROPOSED PLAN AND PROFILE - US 45 (LAGRANGE ROAD)</b>	F.A.P. RT. = 330	SECTION = 103R-5	COUNTY = COOK	TOTAL SHEETS = 778	SHEET NO. = 56	
PLOT SCALE = 48.000000' / in.	CHECKED - MJT	REVISED -	SCALE: 1"=20'			SHEET 2 OF 17 SHEETS	STA. 290+00.00 TO STA. 296+00.00	<b>PP-02</b>		CONTRACT NO. 60M62	ILLINOIS FED. AID PROJECT
PLOT DATE = 3/13/2013	DATE = 03/13/13	REVISED -									