

PLAN	SURVEYED	DATE
	PLOTTED	
	NOTE BOOK	
	ALIGNED	
	CHECKED	
	FILE NAME	
	NO.	


PROFILE	SURVEYED	DATE
	PLOTTED	
	GRADES CHECKED	
	STRUCTURE	
	NOTATIONS	
	NO.	

100 S. WACKER DR.  
SUITE 500  
CHICAGO, IL 60606  
TEL (312) 329-4000  
FAX (312) 329-4098

**URS**


SEE DRAWING PP-04  
MATCH LINE STA. 308+00.00

MATCH LINE STA. 314+00.00  
SEE DRAWING PP-06

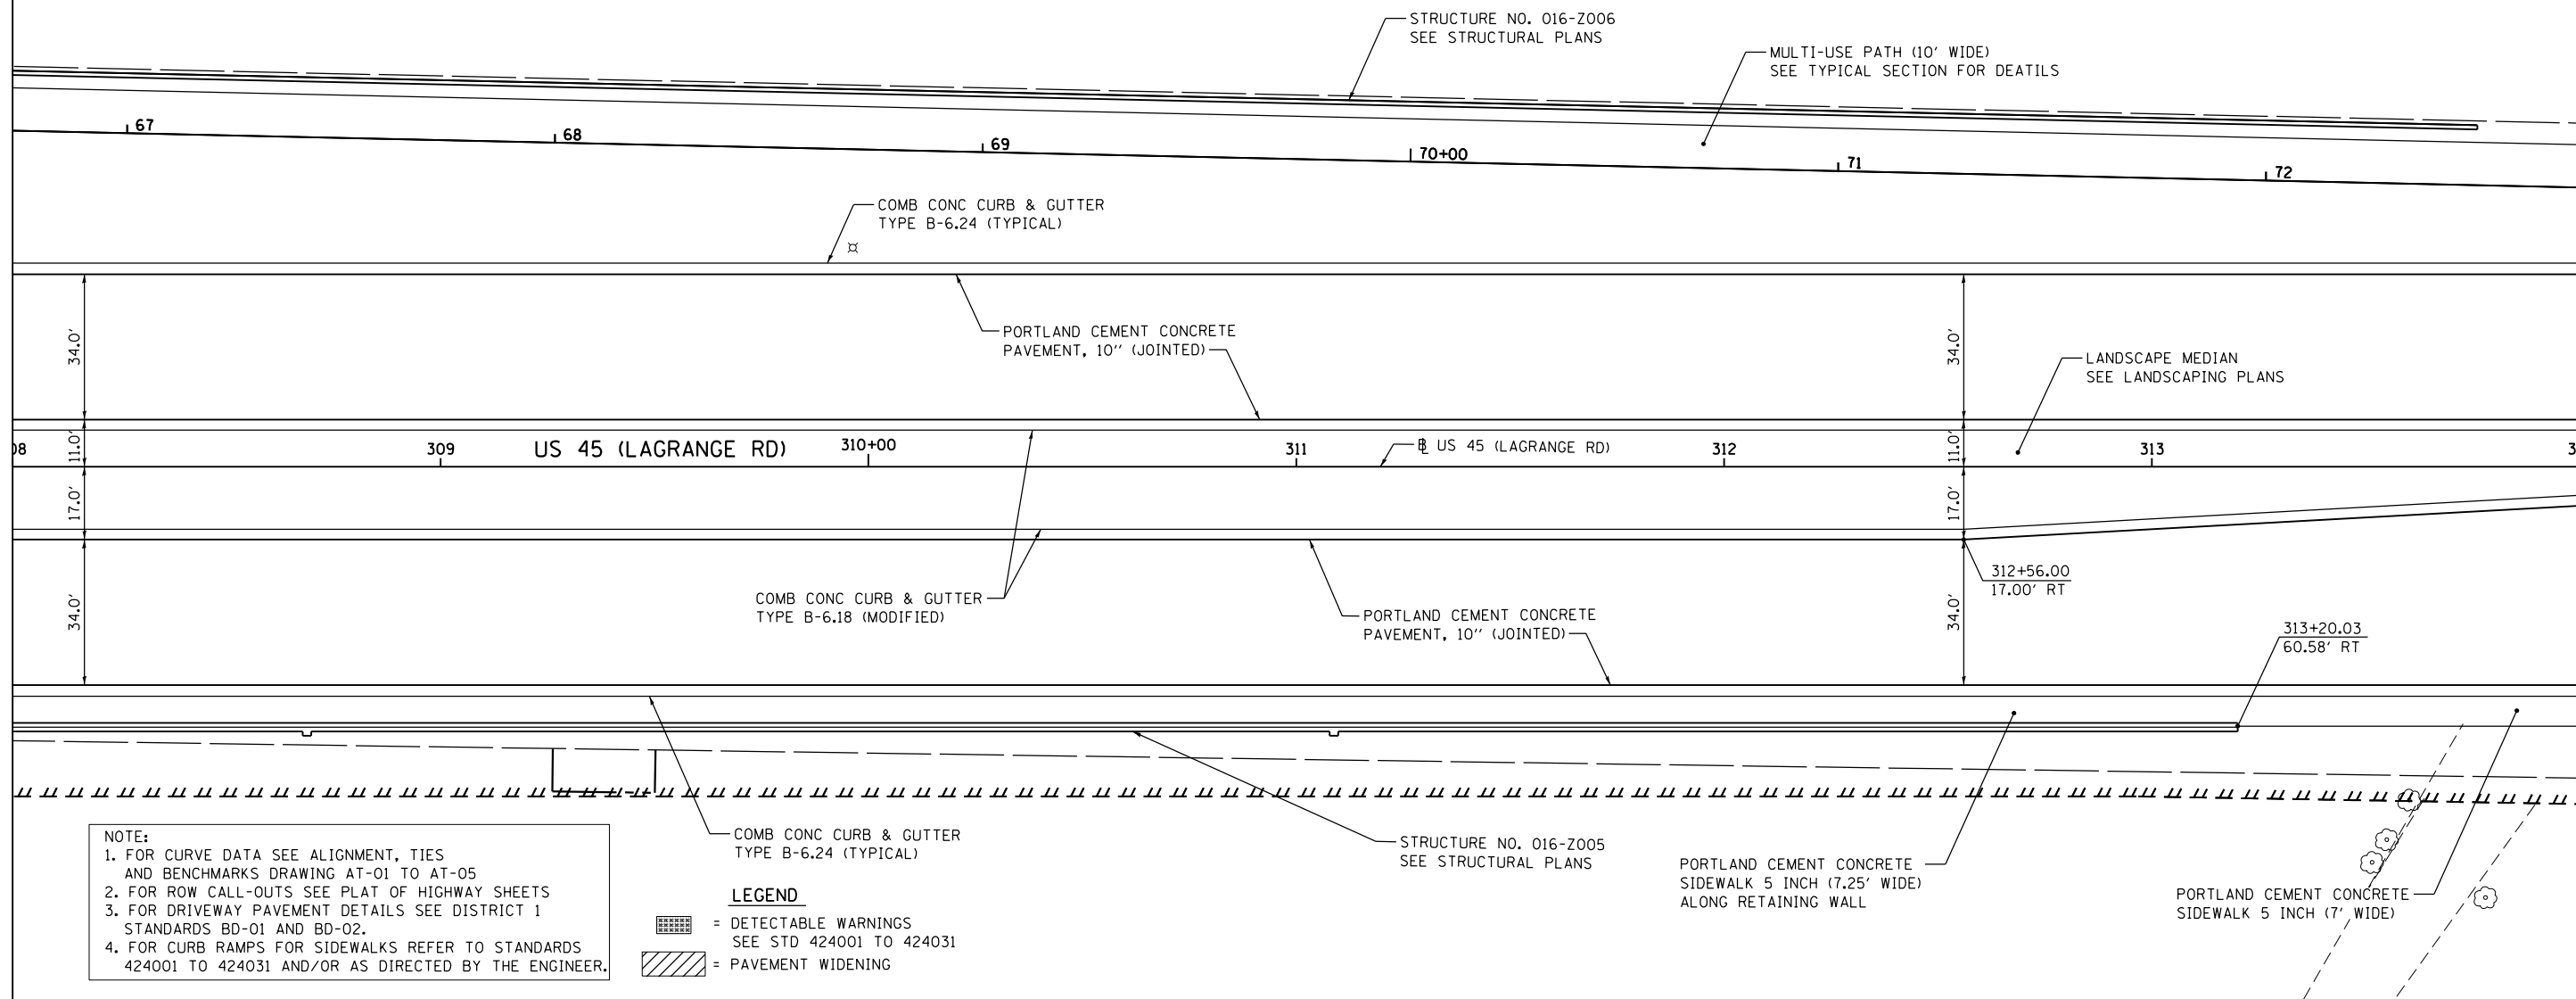

**NOTE:**  
1. FOR CURVE DATA SEE ALIGNMENT, TIES AND BENCHMARKS DRAWING AT-01 TO AT-05  
2. FOR ROW CALL-OUTS SEE PLAT OF HIGHWAY SHEETS  
3. FOR DRIVEWAY PAVEMENT DETAILS SEE DISTRICT 1 STANDARDS BD-01 AND BD-02.  
4. FOR CURB RAMPS FOR SIDEWALKS REFER TO STANDARDS 424001 TO 424031 AND/OR AS DIRECTED BY THE ENGINEER.

**LEGEND**  
 = DETECTABLE WARNINGS  
 SEE STD 424001 TO 424031  
 = PAVEMENT WIDENING

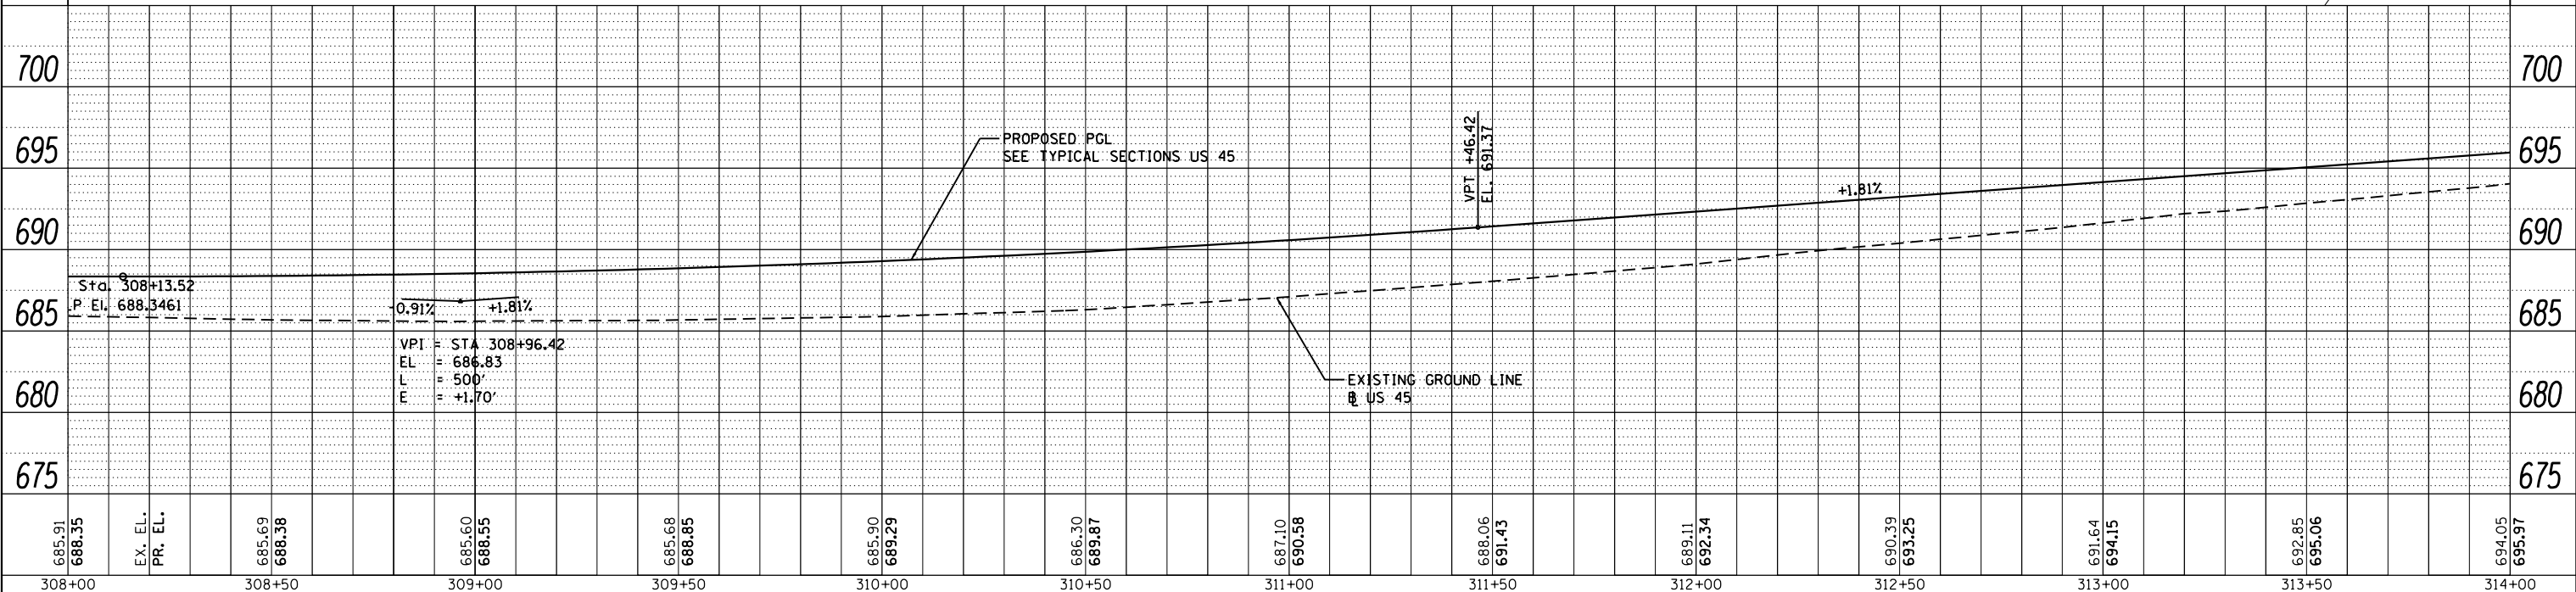

FILE NAME = D160M62-SHT-PLNPRF05.dgn	USER NAME = Anthony.Plutz	DESIGNED - JTF	REVISED -	<b>STATE OF ILLINOIS</b> <b>DEPARTMENT OF TRANSPORTATION</b>	<b>PROPOSED PLAN AND PROFILE - US 45 (LAGRANGE ROAD)</b>	F.A.P. RTE. 330	SECTION 103R-5	COUNTY COOK	TOTAL SHEETS 778	SHEET NO. 59
PLOT SCALE = 48.000000' / in.	CHECKED - MJT	REVISED -	PP-05			CONTRACT NO. 60M62				
PLOT DATE = 3/13/2013	DATE - 03/13/13	REVISED -	ILLINOIS FED. AID PROJECT							
SHT_PLNPRF URBAN			SCALE: 1"=20'			SHEET 5 OF 17 SHEETS	STA. 308+00.00 TO STA. 314+00.00			