

FOREST PRESERVE DISTRICT OF COOK COUNTY



PLAN	SURVEYED	DATE
	PLOTTED	BY
	GRADES CHECKED	
	STRUCTURE NOTATIONS CHECKED	
	NO. _____	


PROFILE	SURVEYED	DATE
	PLOTTED	BY
	GRADES CHECKED	
	STRUCTURE NOTATIONS CHECKED	
	NO. _____	

100 S. WACKER DR.
SUITE 500
CHICAGO, IL 60606
TEL (312) 939-4900
FAX (312) 939-4998




SEE DRAWING PP-05
MATCH LINE STA. 314+00.00

MATCH LINE STA. 320+00.00
SEE DRAWING PP-07

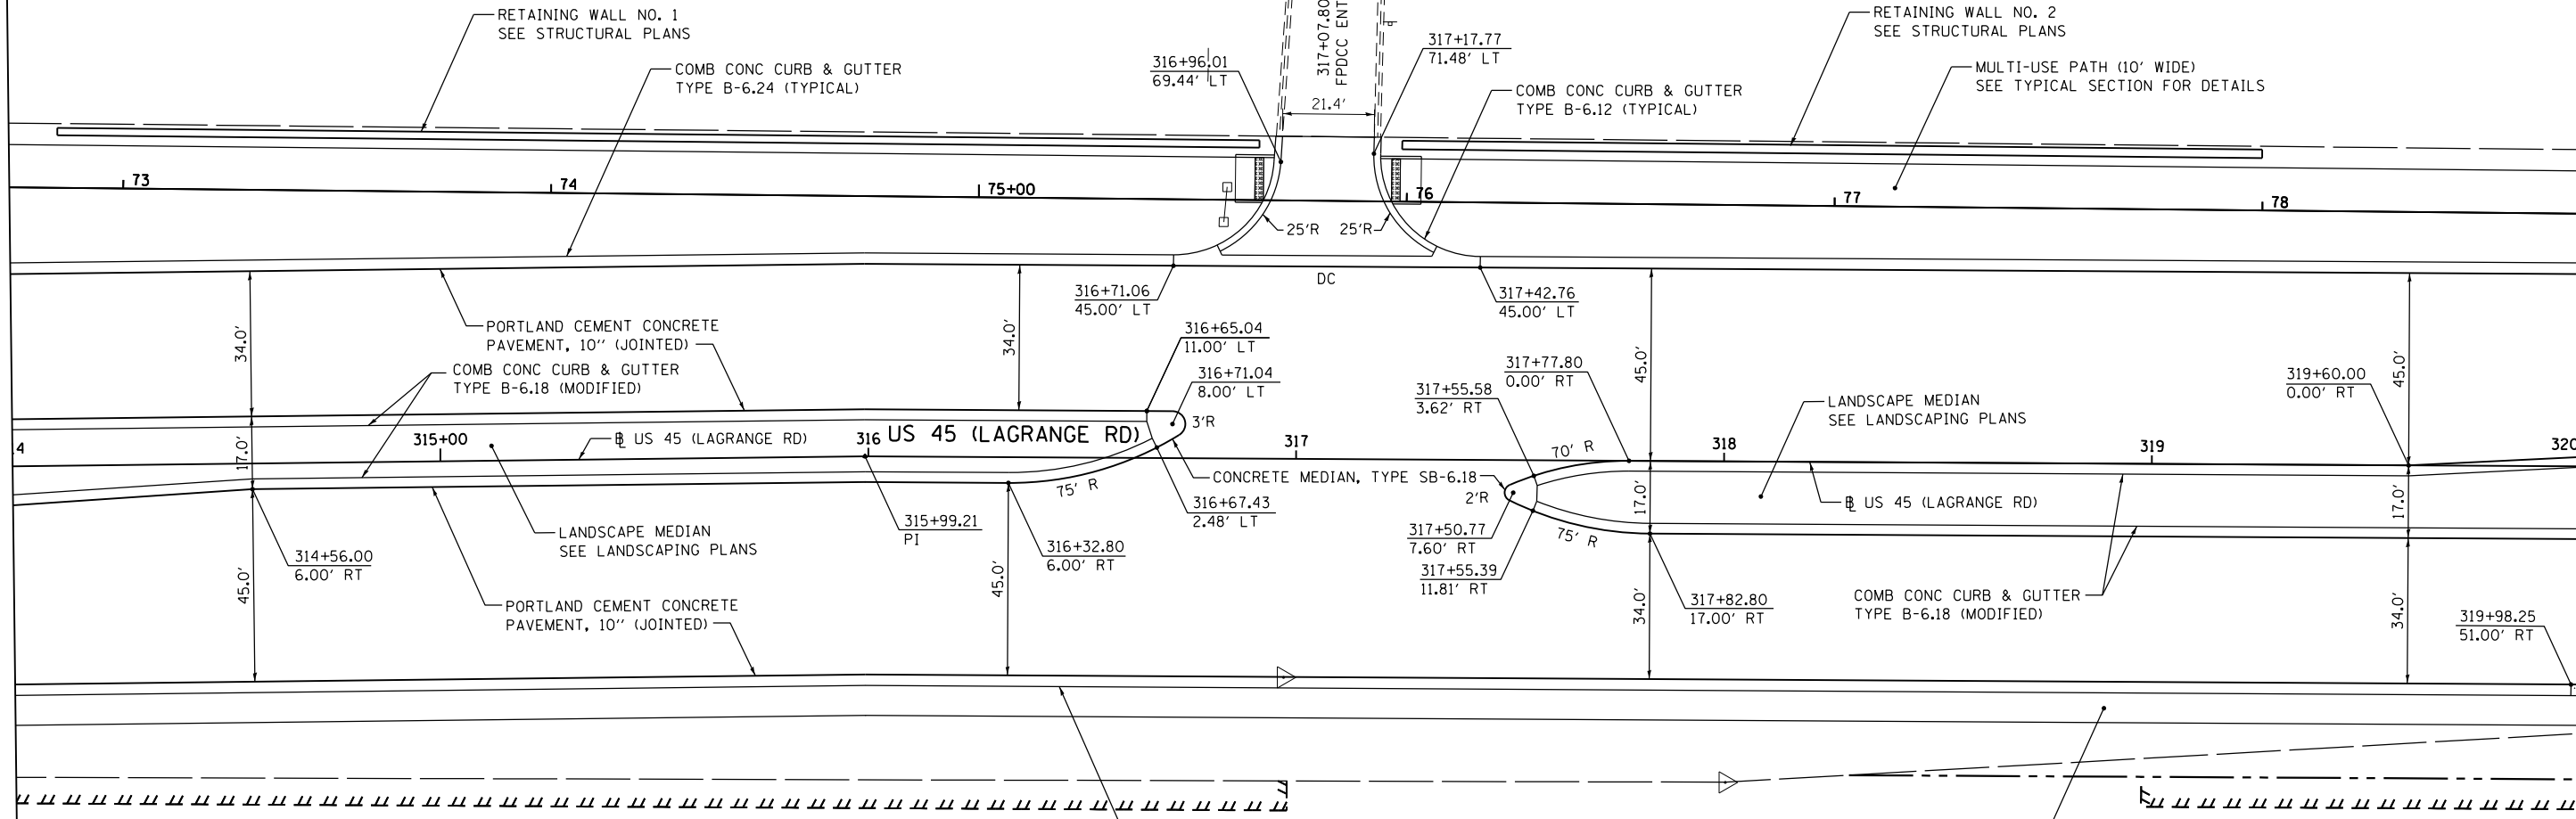

NOTE:
 1. FOR CURVE DATA SEE ALIGNMENT, TIES AND BENCHMARKS DRAWING AT-01 TO AT-05
 2. FOR ROW CALL-OUTS SEE PLAT OF HIGHWAY SHEETS
 3. FOR DRIVEWAY PAVEMENT DETAILS SEE DISTRICT 1 STANDARDS BD-01 AND BD-02.
 4. FOR CURB RAMPS FOR SIDEWALKS REFER TO STANDARDS 424001 TO 424031 AND/OR AS DIRECTED BY THE ENGINEER.

LEGEND
 = DETECTABLE WARNINGS SEE STD 424001 TO 424031
 = PAVEMENT WIDENING

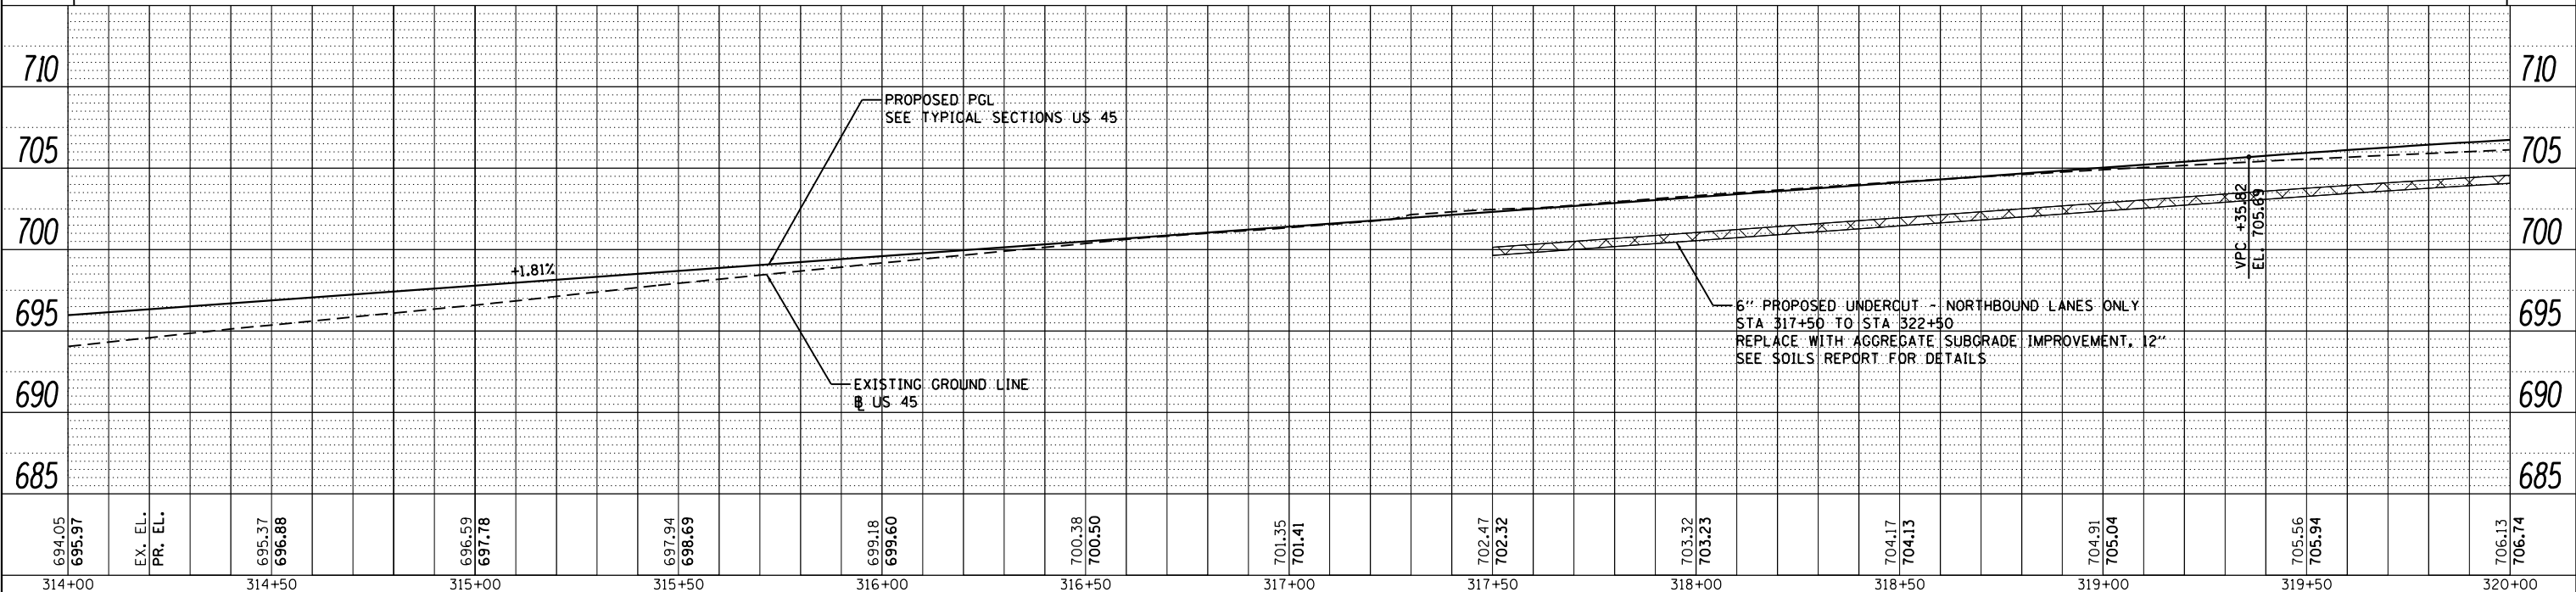

FILE NAME = D160M62-SHT-PLNPRF06.dgn	USER NAME = Anthony.Plutz	DESIGNED - JTF	REVISED -	STATE OF ILLINOIS DEPARTMENT OF TRANSPORTATION PROPOSED PLAN AND PROFILE - US 45 (LAGRANGE ROAD) SCALE: 1"=20' SHEET 6 OF 17 SHEETS STA. 314+00.00 TO STA. 320+00.00	F.A.P. RTE. 330	SECTION 103R-5	COUNTY COOK	TOTAL SHEETS 778	SHEET NO. 60	
PLOT SCALE = 48.000000' / in.	CHECKED - MJT	REVISED -	CONTRACT NO. 60M62		ILLINOIS FED. AID PROJECT					
PLOT DATE = 3/13/2013	DATE - 03/13/13	REVISED -								
SHT_PLNPRF URBAN										