



PLAN	SURVEYED	DATE
	PLOTTED	
	GRADES CHECKED	
	ALIGNMENT CHECKED	
	STRUCTURE NOTATIONS CHKD	
	PAID FILE NAME	
	NO.	

PROFILE	SURVEYED	DATE
	PLOTTED	
	GRADES CHECKED	
	ALIGNMENT CHECKED	
	STRUCTURE NOTATIONS CHKD	
	PAID FILE NAME	
	NO.	

URS
100 S. WACKER DR.
SUITE 500
CHICAGO, IL 60606
TEL: (312) 339-4000
FAX: (312) 339-4098

SEE DRAWING PP-09
MATCH LINE STA. 338+00.00

MATCH LINE STA. 344+00.00
SEE DRAWING PP-11

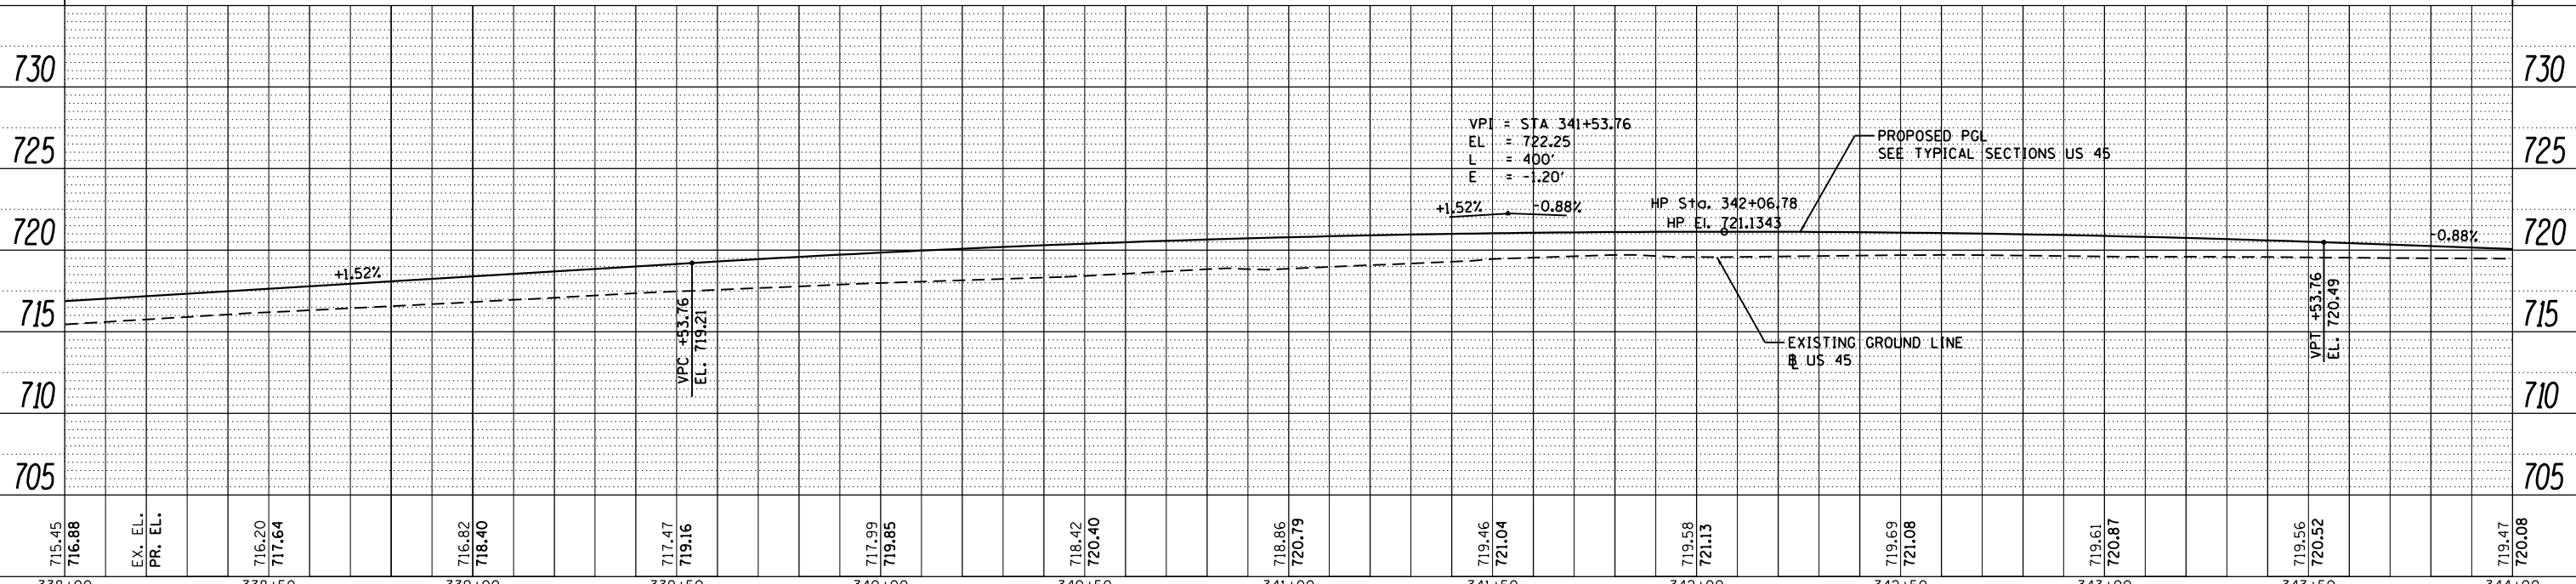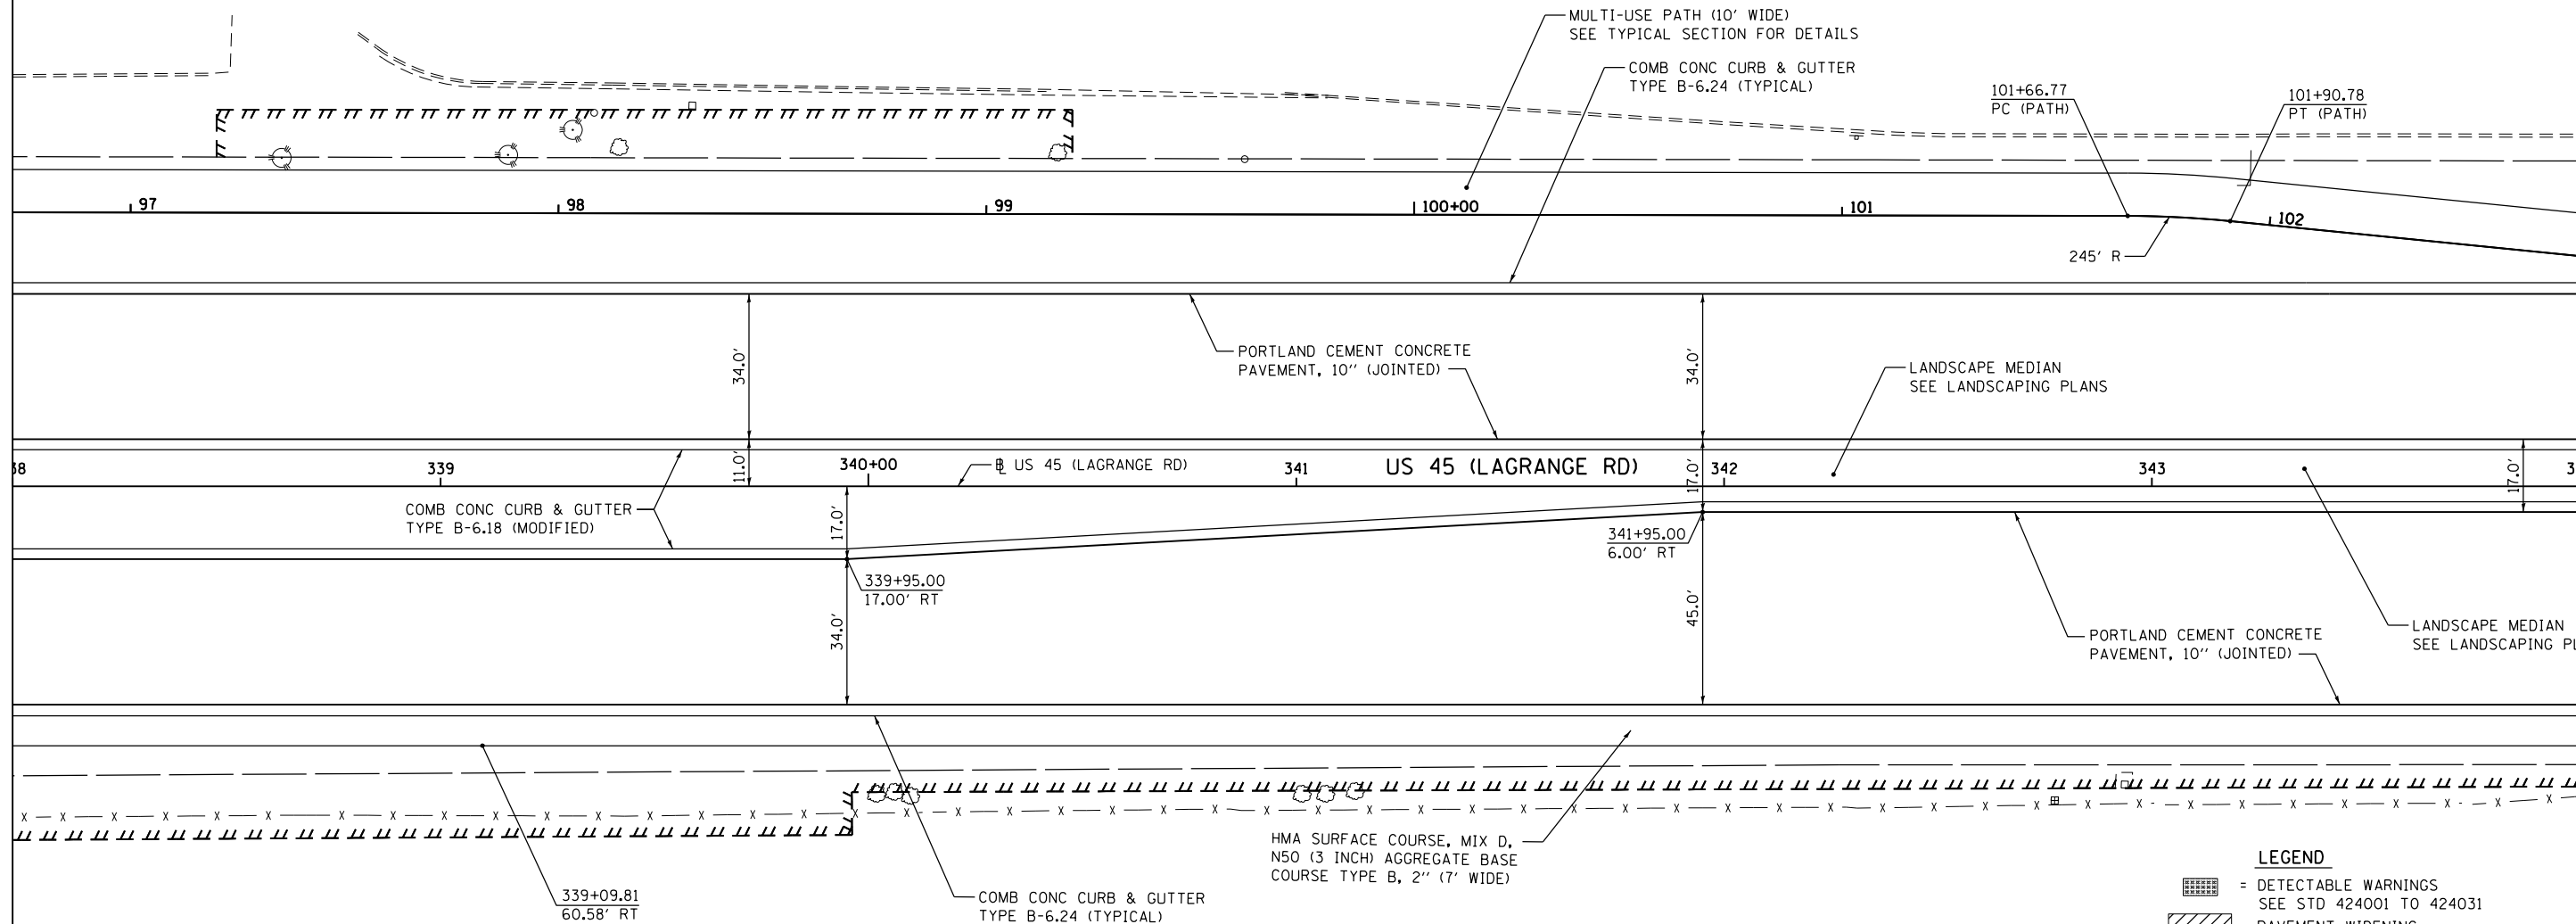

LEGEND

[Symbol]	= DETECTABLE WARNINGS SEE STD 424001 TO 424031
[Symbol]	= PAVEMENT WIDENING

FILE NAME = D160M62-SHT-PLNPRF10.dgn	USER NAME = Anthony.Plutz	DESIGNED - JTF	REVISIONS	STATE OF ILLINOIS DEPARTMENT OF TRANSPORTATION	PROPOSED PLAN AND PROFILE - US 45 (LAGRANGE ROAD)			F.A.P. RTE. 330	SECTION 103R-5	COUNTY COOK	TOTAL SHEETS 778	SHEET NO. 64
PLOT SCALE = 40.000000' / in.	PLOT DATE = 3/13/2013	CHECKED - MJT	DATE - 03/13/13	SCALE: 1"=20'	SHEET 10 OF 17 SHEETS	STA. 338+00.00 TO STA. 344+00.00	PP-10		CONTRACT NO. 60M62			
											ILLINOIS FED. AID PROJECT	