

PLAN	SURVEYED	DATE
	PLOTTED	BY
	NOTE BOOK	
	NO.	
	ALIGNED	
	CHECKED	
	FILE NAME	
	NO.	

PROFILE	SURVEYED	DATE
	PLOTTED	BY
	GRADES CHECKED	
	STRUCTURE	
	NOTATIONS	
	NO.	


100 S. WACKER DR.
SUITE 500
CHICAGO, IL 60606
TEL (312) 339-4900
FAX (312) 339-4998




NOTE:
1. FOR CURVE DATA SEE ALIGNMENT, TIES AND BENCHMARKS DRAWING AT-01 TO AT-05
2. FOR ROW CALL-OUTS SEE PLAT OF HIGHWAY SHEETS
3. FOR DRIVEWAY PAVEMENT DETAILS SEE DISTRICT 1 STANDARDS BD-01 AND BD-02.
4. FOR CURB RAMPS FOR SIDEWALKS REFER TO STANDARDS 424001 TO 424031 AND/OR AS DIRECTED BY THE ENGINEER.

SEE DRAWING PP-12
MATCH LINE STA. 356+00.00

MATCH LINE STA. 362+00.00
SEE DRAWING PP-14

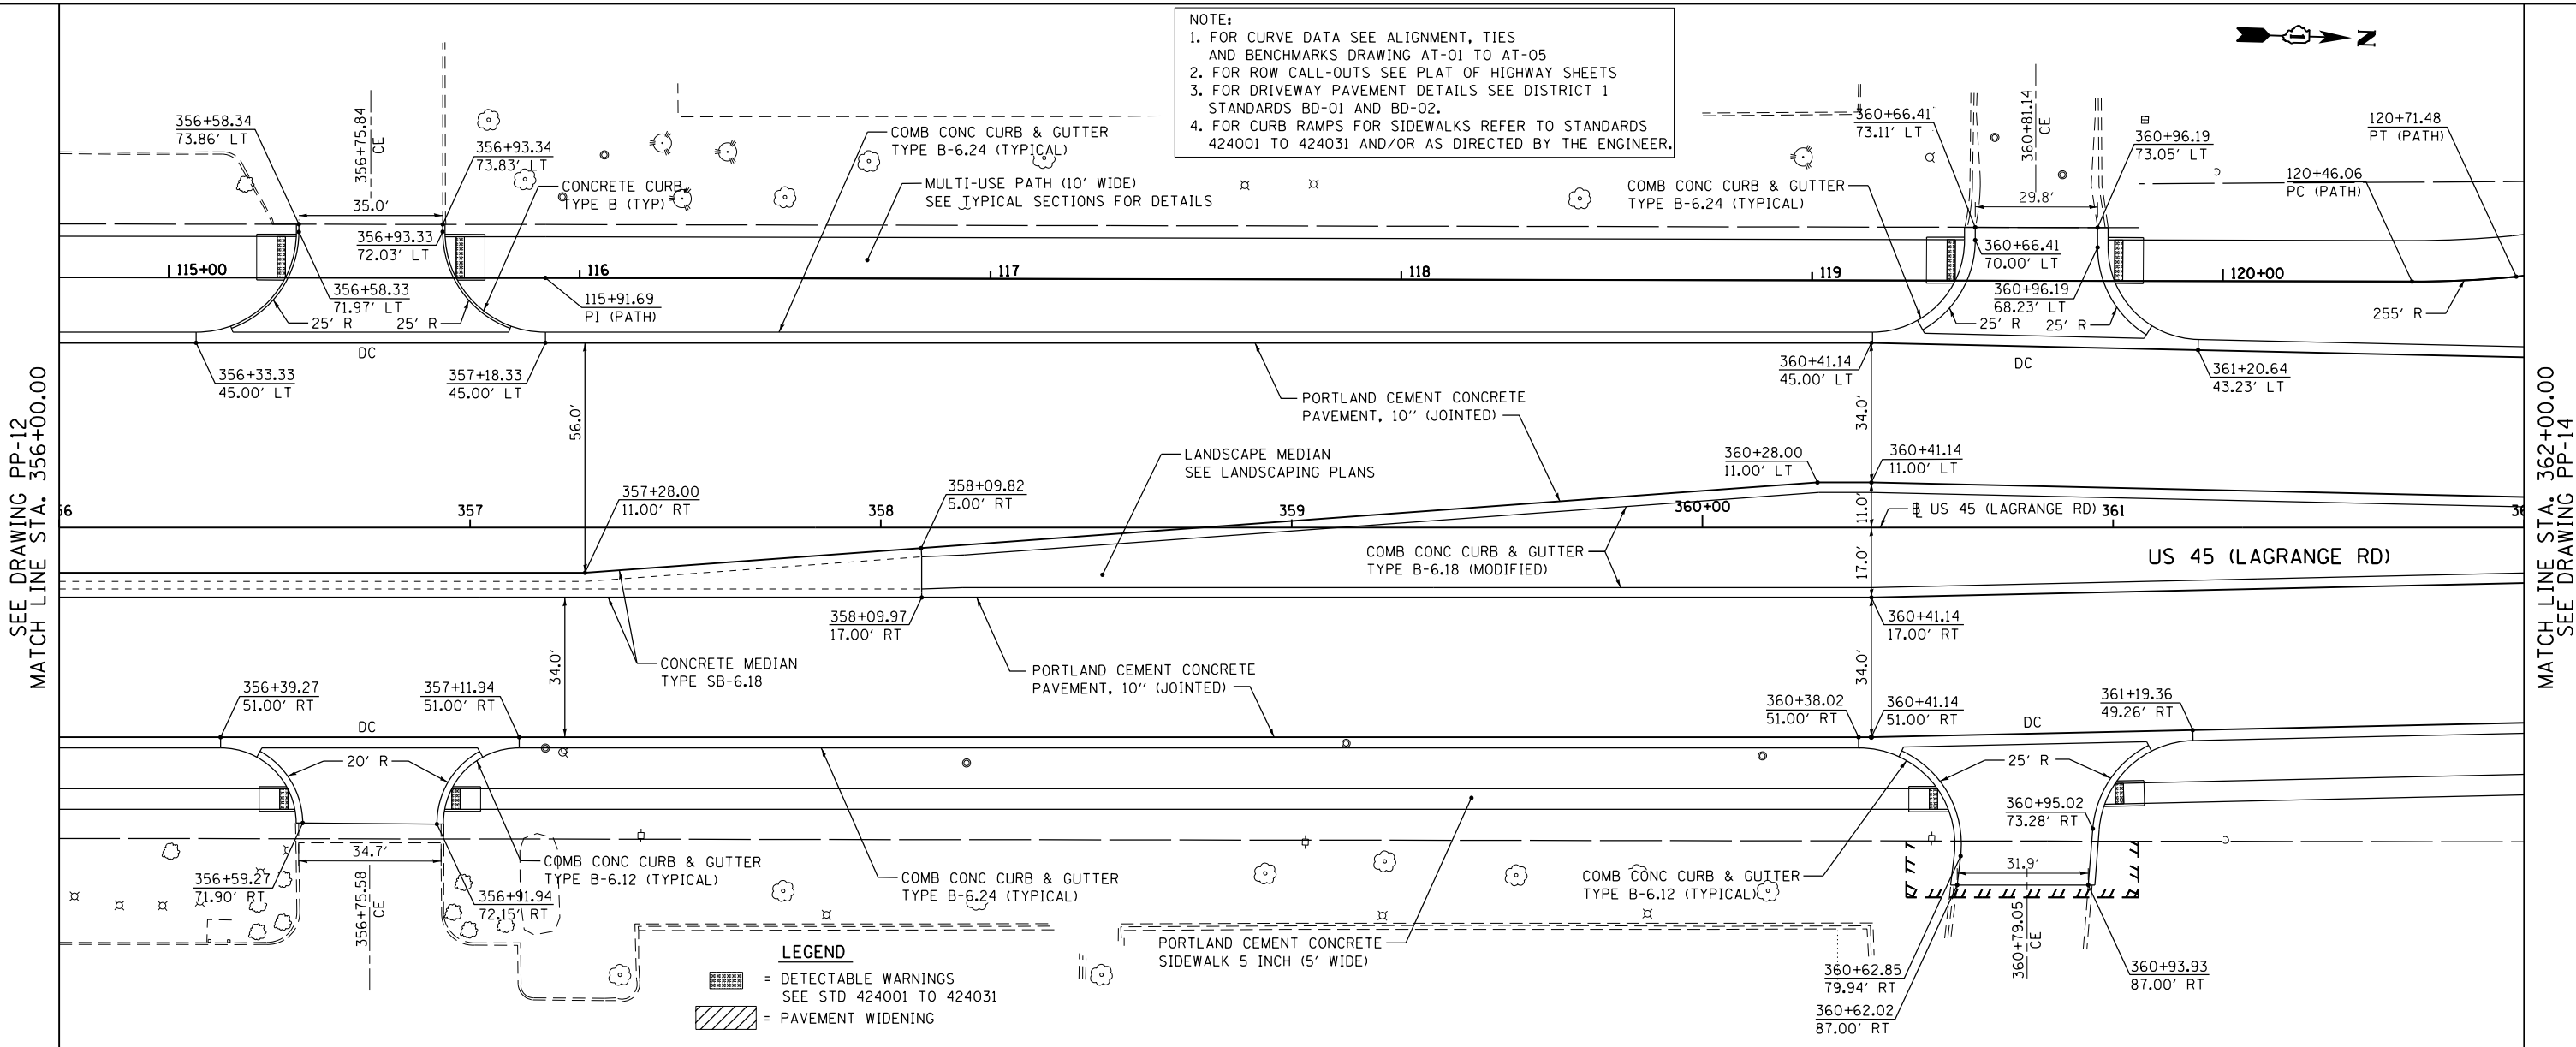

LEGEND
 = DETECTABLE WARNINGS SEE STD 424001 TO 424031
 = PAVEMENT WIDENING

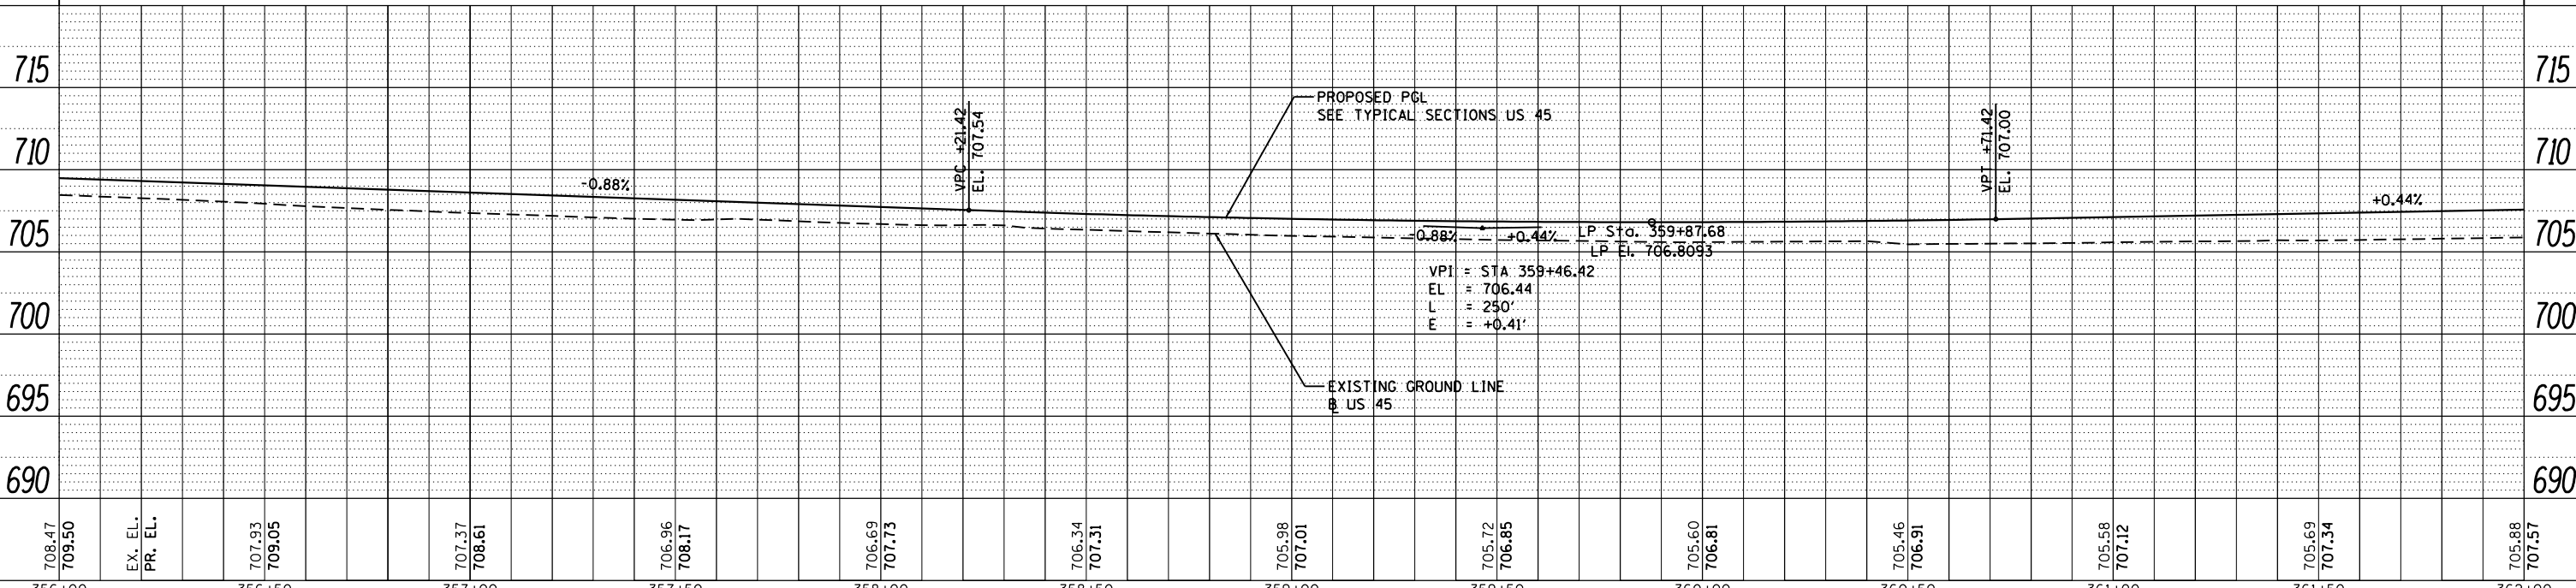

FILE NAME = D160M62-SHT-PLNPRF13.dgn	USER NAME = Anthony.Plutz	DESIGNED - JTF	REVISED -	STATE OF ILLINOIS DEPARTMENT OF TRANSPORTATION	PROPOSED PLAN AND PROFILE - US 45 (LAGRANGE ROAD) SCALE: 1"=20' SHEET 13 OF 17 SHEETS STA. 356+00.00 TO STA. 362+00.00	F.A.P. RTE. 330	SECTION 103R-5	COUNTY COOK	TOTAL SHEETS 778	SHEET NO. 67
PLOT SCALE = 40.000000' / in.	CHECKED - MJT	REVISED -	CONTRACT NO. 60M62							
PLOT DATE = 3/13/2013	DATE - 03/13/13	REVISED -	ILLINOIS FED. AID PROJECT							
SHT_PLNPRF URBAN										