

NOTE:
 1. FOR CURVE DATA SEE ALIGNMENT, TIES AND BENCHMARKS DRAWING AT-01 TO AT-05
 2. FOR ROW CALL-OUTS SEE PLAT OF HIGHWAY SHEETS
 3. FOR DRIVEWAY PAVEMENT DETAILS SEE DISTRICT 1 STANDARDS BD-01 AND BD-02.
 4. FOR CURB RAMPS FOR SIDEWALKS REFER TO STANDARDS 424001 TO 424031 AND/OR AS DIRECTED BY THE ENGINEER.




COMB CONC CURB & GUTTER TYPE B-6.12 (TYPICAL)
 HMA PAVEMENT, 1 3/4" (FD)
 FOR CREEK RD PLAN & PROFILE SEE DRAWING PP-24
 367+23.77 83.17' LT
 367+23.54 75.01' LT
 367+08.52 82.98' LT

PLAN	SURVEYED	DATE
	PLOTTED	
	NOTE BOOK NO.	
	ALIGNED	
	CHECKED	
	FILE NAME	


SEE DRAWING PP-13
 MATCH LINE STA. 362+00.00

PROFILE	SURVEYED	DATE
	PLOTTED	
	GRADES CHECKED	
	STRUCTURE NOTATIONS CHKD	
	NO.	

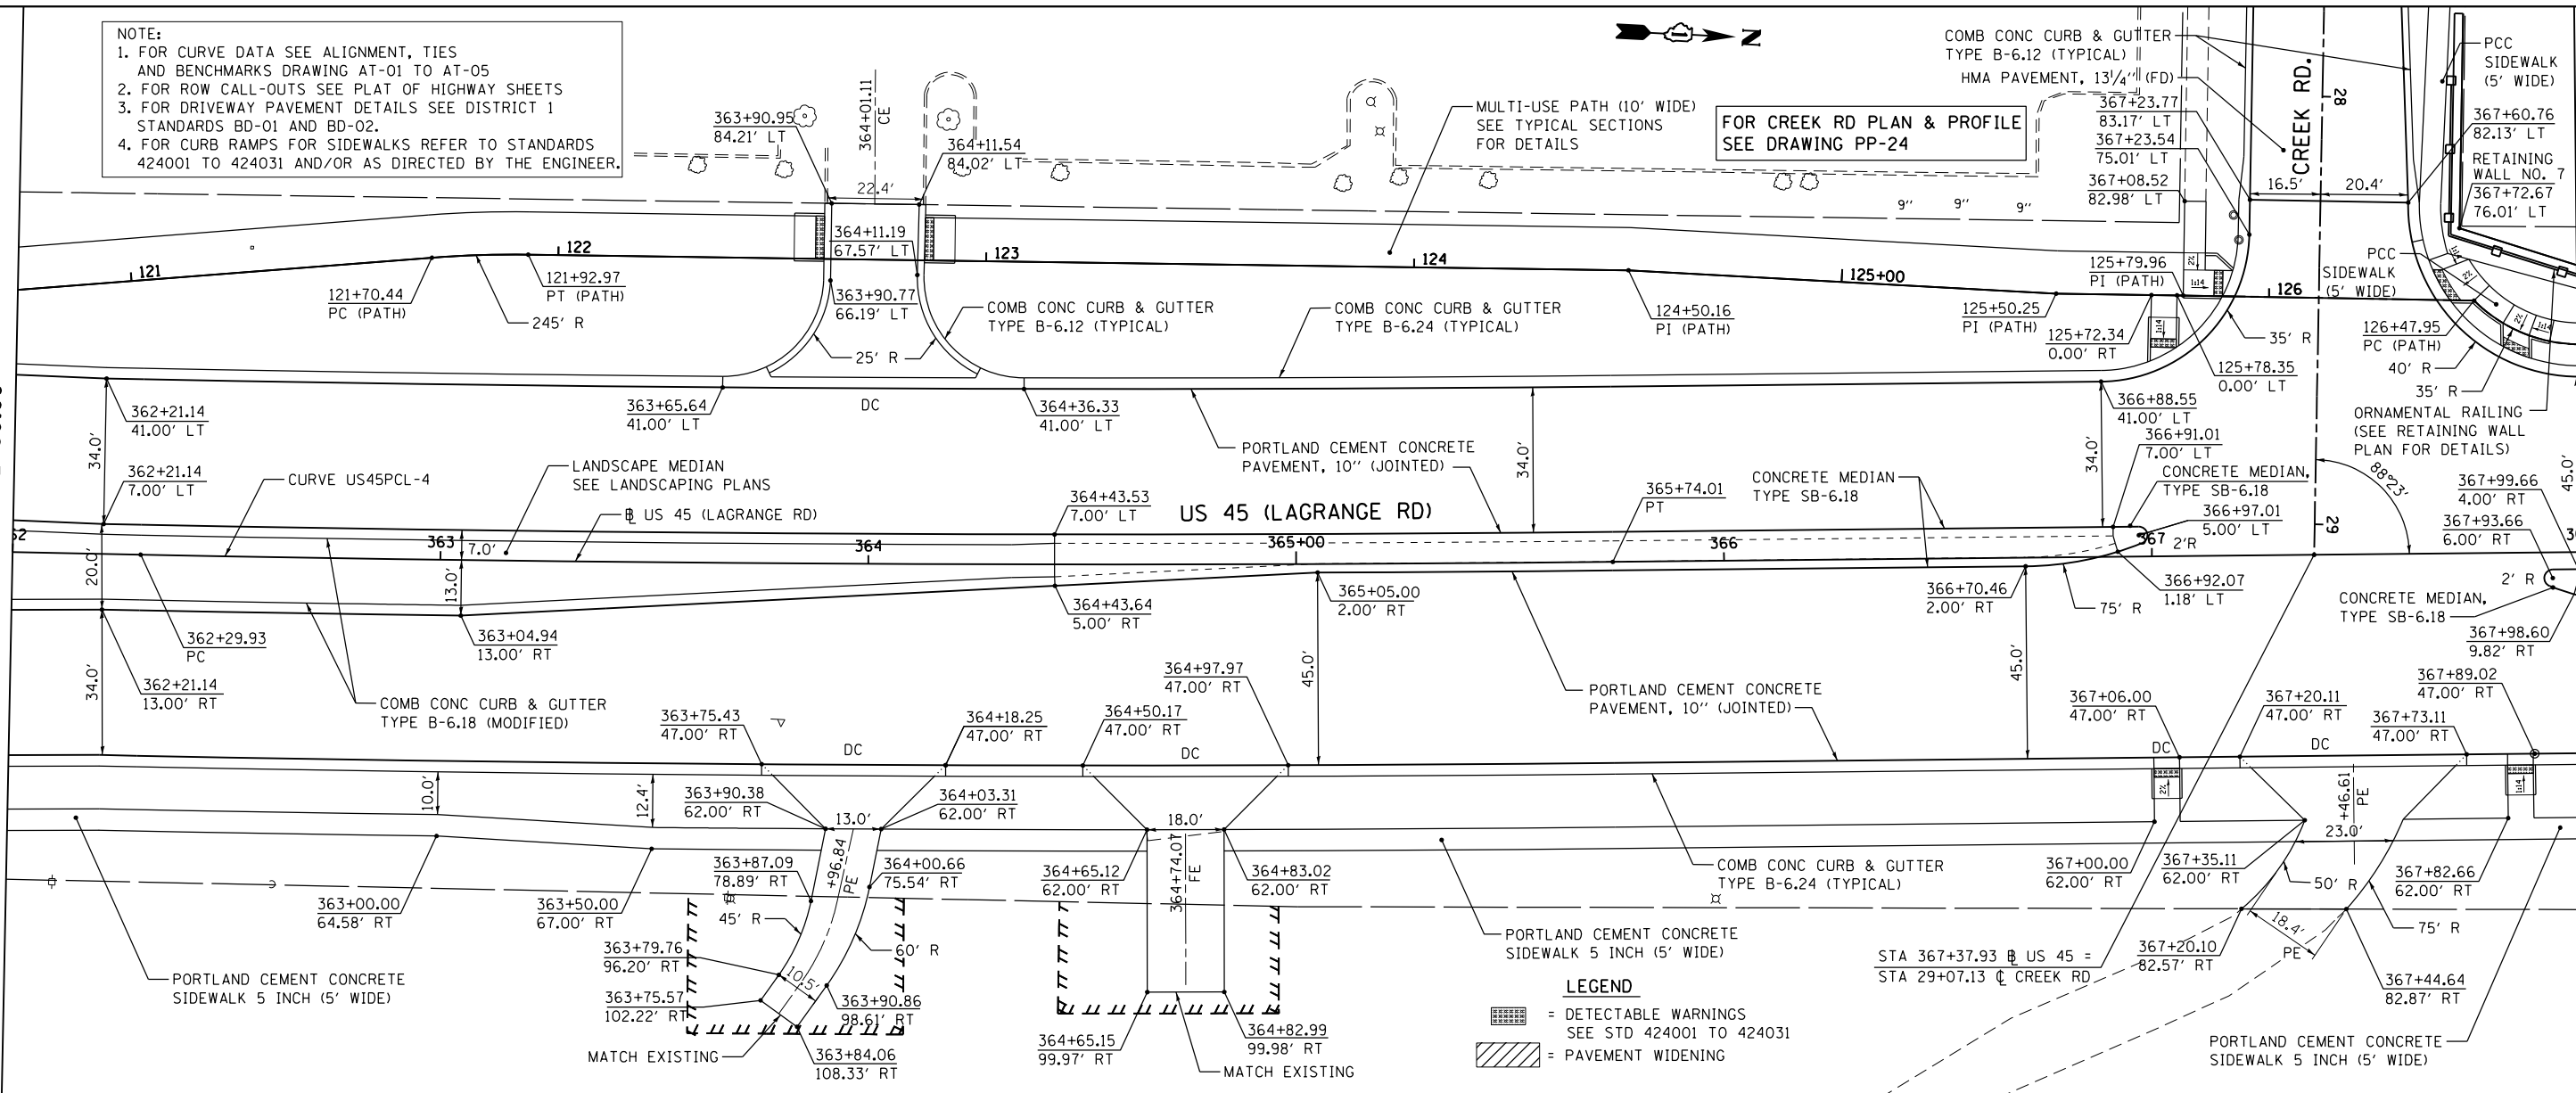

LEGEND
 = DETECTABLE WARNINGS SEE STD 424001 TO 424031
 = PAVEMENT WIDENING

MATCH LINE STA. 368+00.00
 SEE DRAWING PP-15

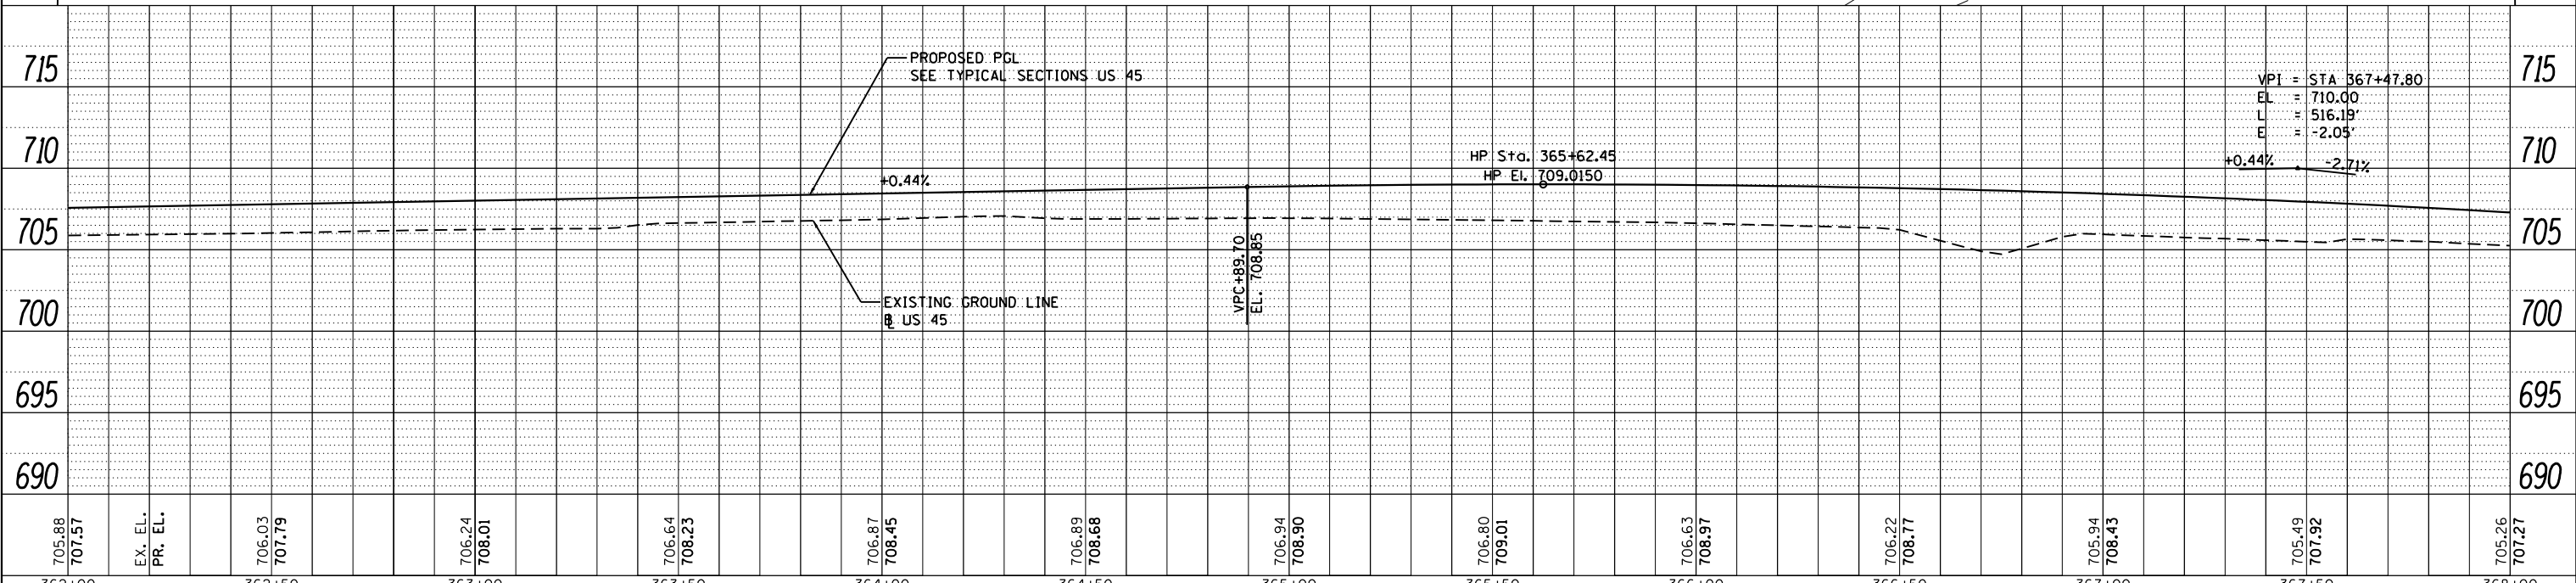

FILE NAME = D:\62062-SHT-PLNPRF14.dgn	USER NAME = Anthony.Plutz	DESIGNED - JTF	REVISIED -	STATE OF ILLINOIS DEPARTMENT OF TRANSPORTATION	PROPOSED PLAN AND PROFILE - US 45 (LAGRANGE ROAD)	F.A.P. RFE. 330	SECTION 103R-5	COUNTY COOK	TOTAL SHEETS 778	SHEET NO. 68
PLOT SCALE = 48.000000' / in.	CHECKED - MJT	REVISIED -	SCALE: 1"=20'			SHEET 14 OF 17 SHEETS	STA. 362+00.00 TO STA. 368+00.00	PP-14		CONTRACT NO. 60M62
SHT_PLNPROF_URBAN	PLOT DATE = 3/13/2013	DATE - 03/13/13	REVISIED -	ILLINOIS FED. AID PROJECT						

