

PLAN	SURVEYED	DATE
	PLOTTED	BY
	NOTE BOOK	
	NO. _____	
	ALIGNED	
	CHECKED	
	FILE NAME	
	NO. _____	

PROFILE	SURVEYED	DATE
	PLOTTED	BY
	GRADES CHECKED	
	STRUCTURE	
	NOTATIS CHKD	
	NO. _____	

100 S. WACKER DR.  
SUITE 500  
CHICAGO, IL 60606  
TEL (312) 539-4000  
FAX (312) 539-4098



**URS**

NOTE:  
1. FOR CURVE DATA SEE ALIGNMENT, TIES AND BENCHMARKS DRAWING AT-01 TO AT-05  
2. FOR ROW CALL-OUTS SEE PLAT OF HIGHWAY SHEETS  
3. FOR DRIVEWAY PAVEMENT DETAILS SEE DISTRICT 1 STANDARDS BD-01 AND BD-02.  
4. FOR CURB RAMPS FOR SIDEWALKS REFER TO STANDARDS 424001 TO 424031 AND/OR AS DIRECTED BY THE ENGINEER.

**LEGEND**  
 = DETECTABLE WARNINGS SEE STD 424001 TO 424031  
 = PAVEMENT WIDENING

SEE DRAWING PP-14  
MATCH LINE STA. 368+00.00

MATCH LINE STA. 374+00.00  
SEE DRAWING PP-16

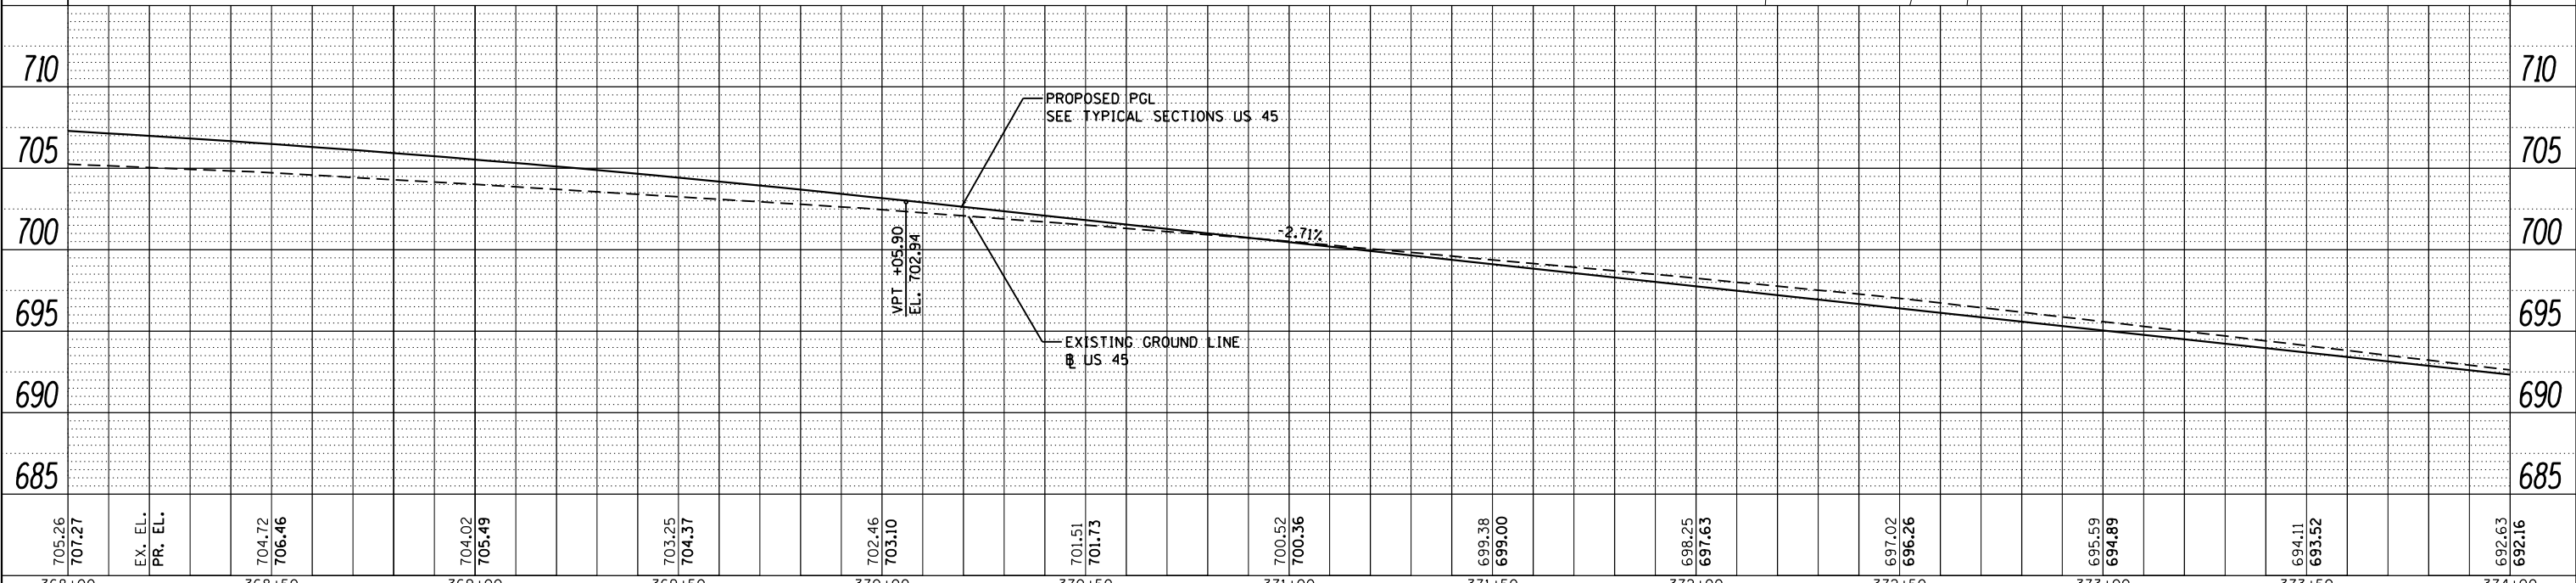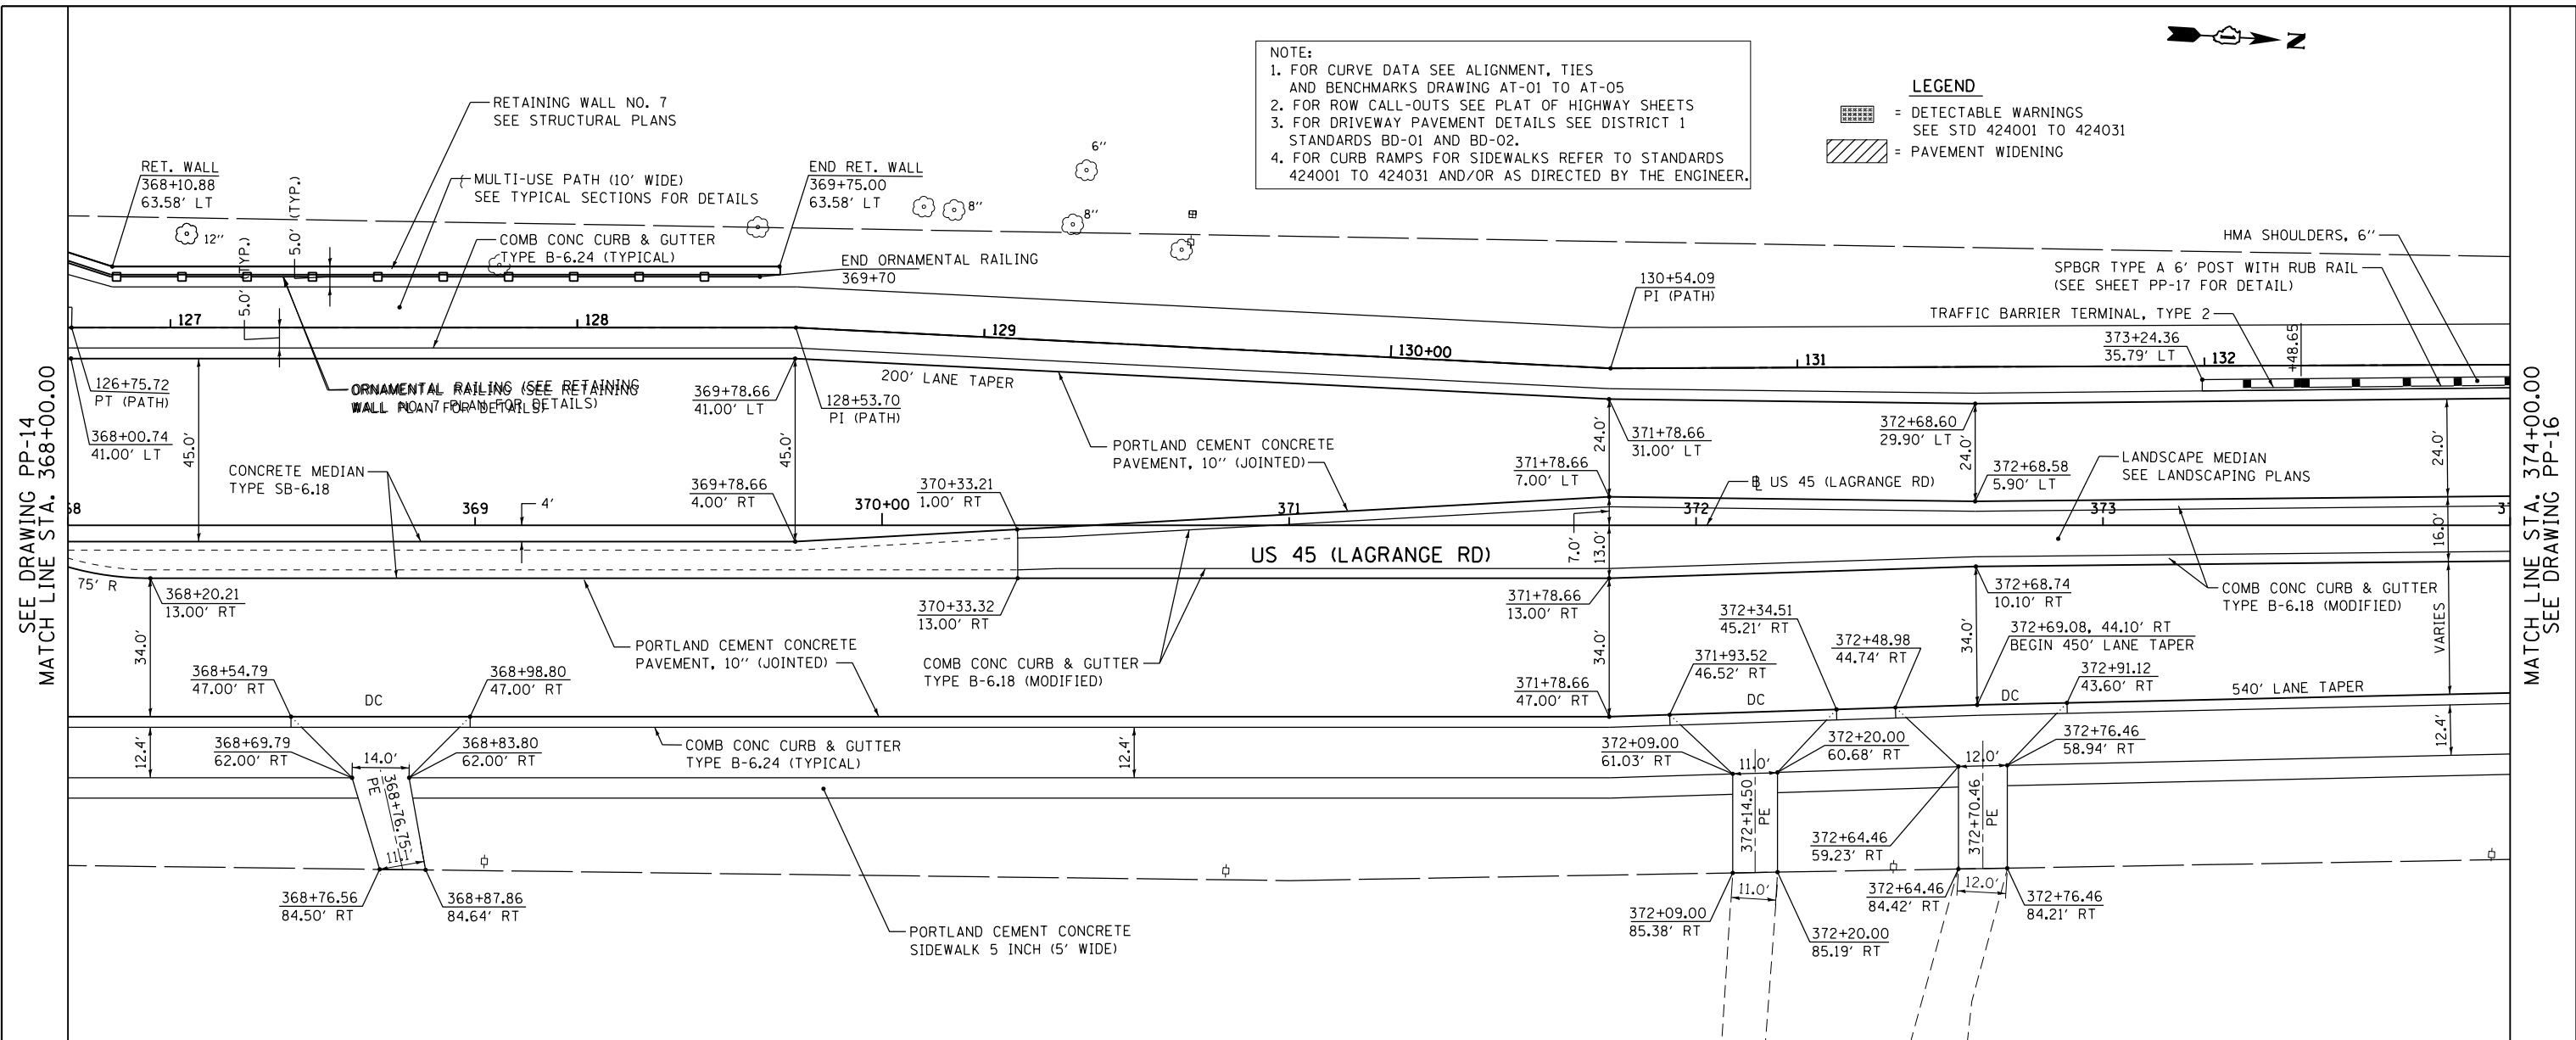

705.26 707.27	EX. EL. PR. EL.	704.72 706.46	704.02 705.49	703.25 704.37	702.46 703.10	701.51 701.73	700.52 700.36	699.38 699.00	698.25 697.63	697.02 696.26	695.59 694.89	694.11 693.52	692.63 692.16
368+00		368+50	369+00	369+50	370+00	370+50	371+00	371+50	372+00	372+50	373+00	373+50	374+00

FILE NAME = D160M62-SHT-PLNPRF15.dgn  
SHT\_PLNPROF URBAN

USER NAME = Anthony.Plutz  
PLOT SCALE = 48.000000' / in.  
PLOT DATE = 3/13/2013

DESIGNED - JTF  
DRAWN - JTF  
CHECKED - MJT  
DATE - 03/13/13

REVISED -  
REVISED -  
REVISED -  
REVISED -

STATE OF ILLINOIS  
DEPARTMENT OF TRANSPORTATION

PROPOSED PLAN AND PROFILE - US 55 (LAGRANGE ROAD)  
SCALE: 1"=20' SHEET 15 OF 17 SHEETS STA. 368+00.00 TO STA. 374+00.00

F.A.P. RTE.	SECTION	COUNTY	TOTAL SHEETS	SHEET NO.
330	103R-5	COOK	778	69
PP-15			CONTRACT NO. 60M62	
ILLINOIS FED. AID PROJECT				