


PLAN	SURVEYED	DATE
	PLOTTED	
	NOTES CHECKED	
	ALIGNMENT CHECKED	
	AS-BUILT FILE NAME	
	NO.	

PROFILE	SURVEYED	DATE
	PLOTTED	
	GRADES CHECKED	
	STRUCTURE NOTATIONS CHECKED	
	NO.	


100 S. WACKER DR.  
SUITE 500  
CHICAGO, IL 60606  
TEL (312) 539-4000  
FAX (312) 539-4098

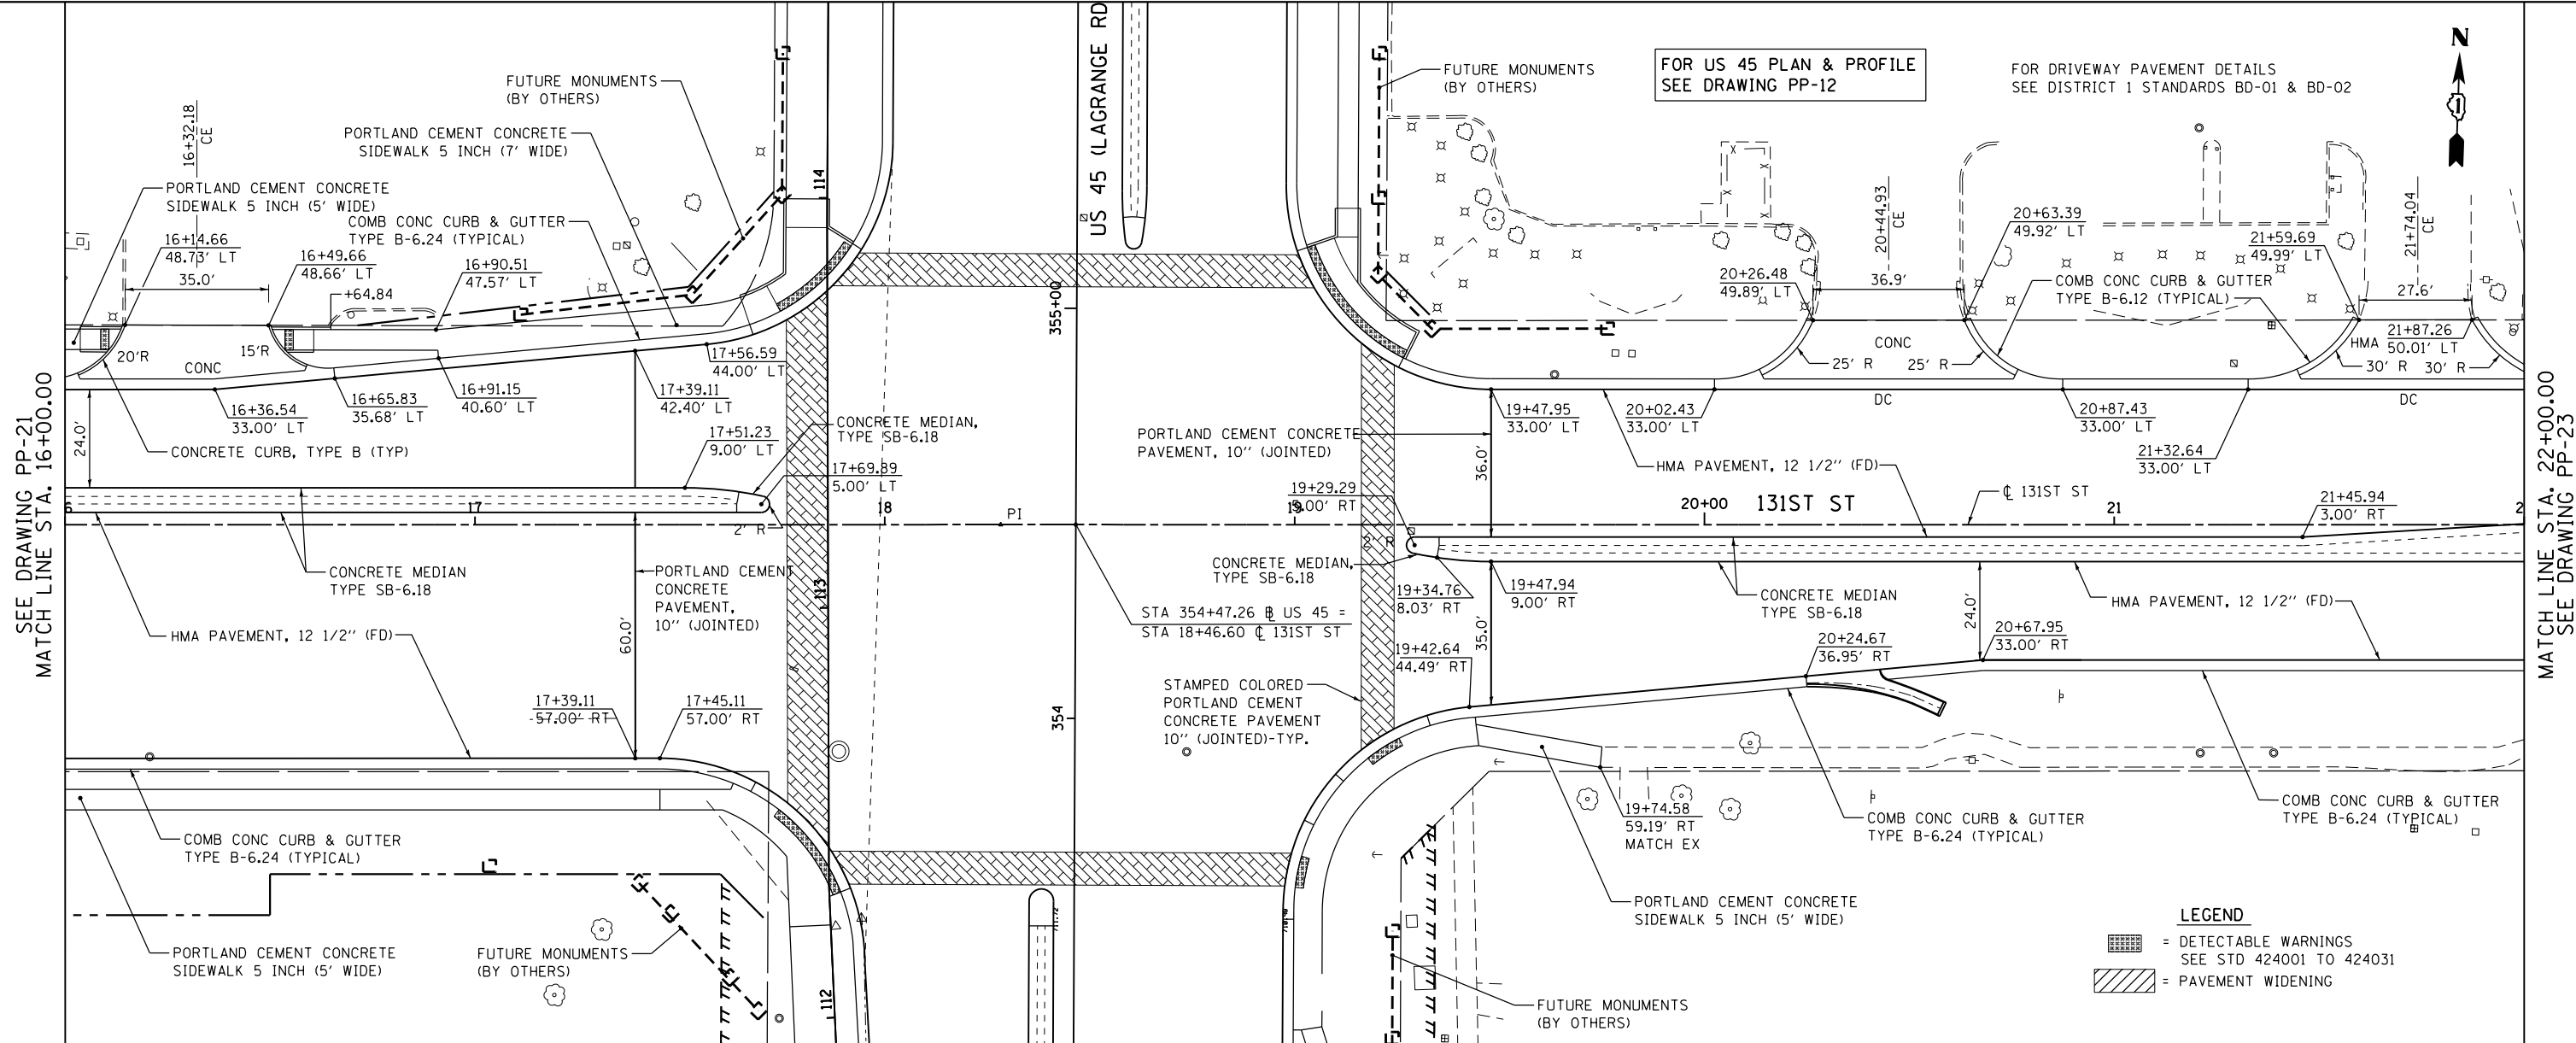

FOR US 45 PLAN & PROFILE  
SEE DRAWING PP-12

FOR DRIVEWAY PAVEMENT DETAILS  
SEE DISTRICT 1 STANDARDS BD-01 & BD-02

**LEGEND**  
 = DETECTABLE WARNINGS  
 SEE STD 424001 TO 424031  
 = PAVEMENT WIDENING

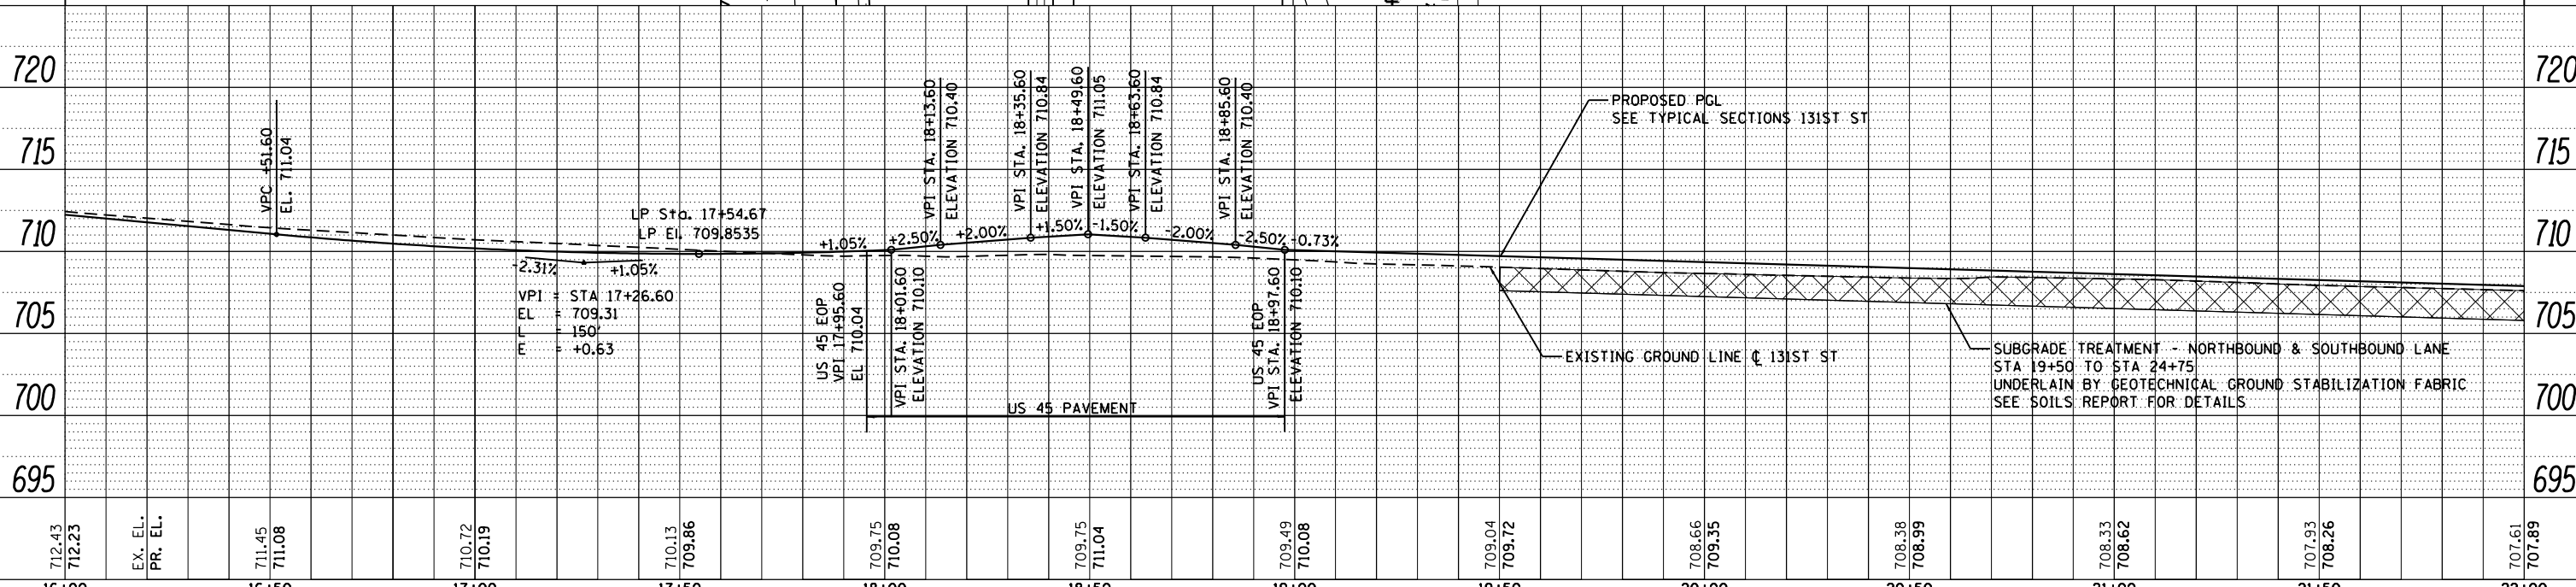

FILE NAME =	USER NAME = Anthony.Plutz	DESIGNED - JTF	REVISED -	<b>STATE OF ILLINOIS DEPARTMENT OF TRANSPORTATION</b>	<b>PROPOSED PLAN AND PROFILE - 131ST STREET</b>	F.A.P. R.E.	SECTION	COUNTY	TOTAL SHEETS	SHEET NO.	
D160M62-SHT-PLNPRF22.dgn		DRAWN - JTF	REVISED -			330	103R-5	COOK	778	76	
PLOT SCALE = 48.000000' / in.		CHECKED - MJT	REVISED -			<b>PP-22</b>		CONTRACT NO. 60M62			
SHT_PLNPRF URBAN		DATE - 03/13/13	REVISED -			SCALE: 1"=20'		SHEET 2 OF 4 SHEETS		STA. 16+00.00 TO STA. 22+00.00	