

FOR DRIVEWAY PAVEMENT DETAILS
SEE DISTRICT 1 STANDARDS BD-01 & BD-02

NOTE:
1. FOR CURVE DATA SEE ALIGNMENT, TIES AND BENCHMARKS DRAWING AT-01 TO AT-05
2. FOR ROW CALL-OUTS SEE PLAT OF HIGHWAY SHEETS
3. FOR DRIVEWAY PAVEMENT DETAILS SEE DISTRICT 1 STANDARDS BD-01 AND BD-02.
4. FOR CURB RAMP FOR SIDEWALKS REFER TO STANDARDS 424001 TO 424031 AND/OR AS DIRECTED BY THE ENGINEER.




DATE	
BY	
PLAN	
SURVEYED	
NOTED	
ALIGNED	
CHECKED	
NO. FILE NAME	

DATE	
BY	
PROFILE	
SURVEYED	
GRADES	
CHECKED	
NO. STRUCTURE	
NOTATION	
CHRD	


SEE DRAWING PP-22
MATCH LINE STA. 22+00.00

MATCH LINE STA. 28+00.00
SEE DRAWING PP-24

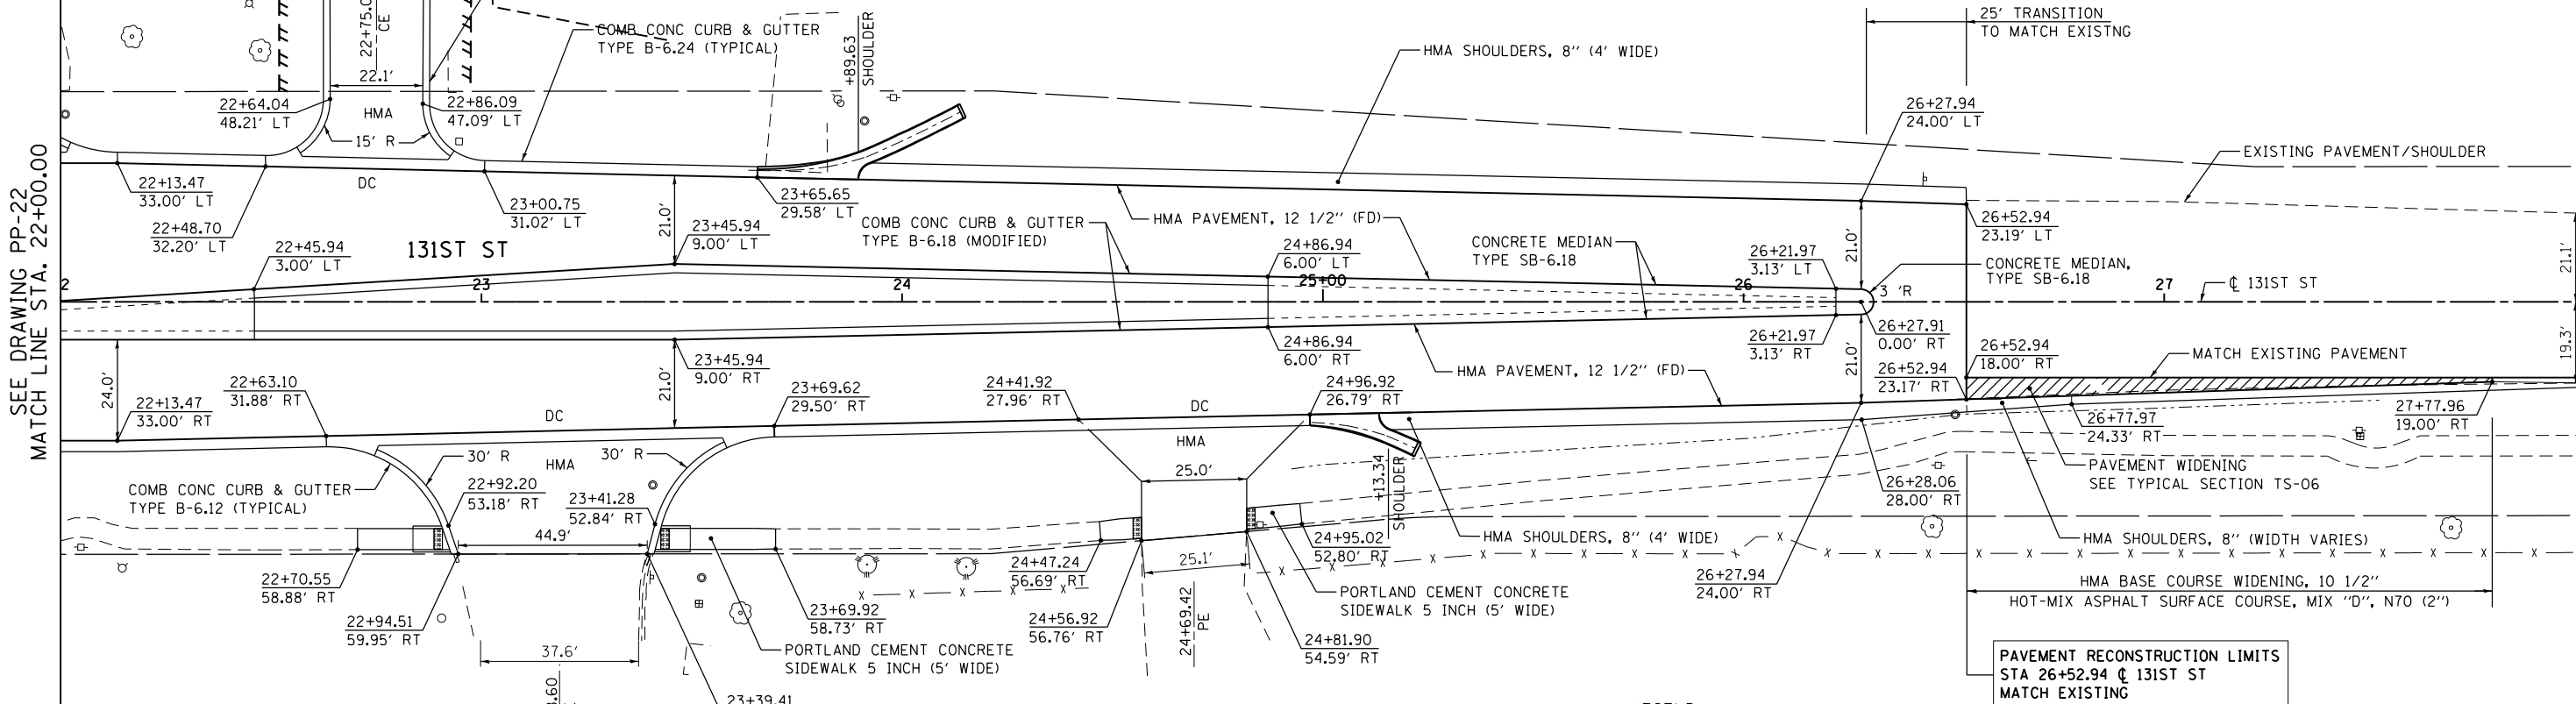

PAVEMENT RECONSTRUCTION LIMITS
STA 26+52.94 @ 131ST ST
MATCH EXISTING

LEGEND
 = DETECTABLE WARNINGS
SEE STD 424001 TO 424031
 = PAVEMENT WIDENING

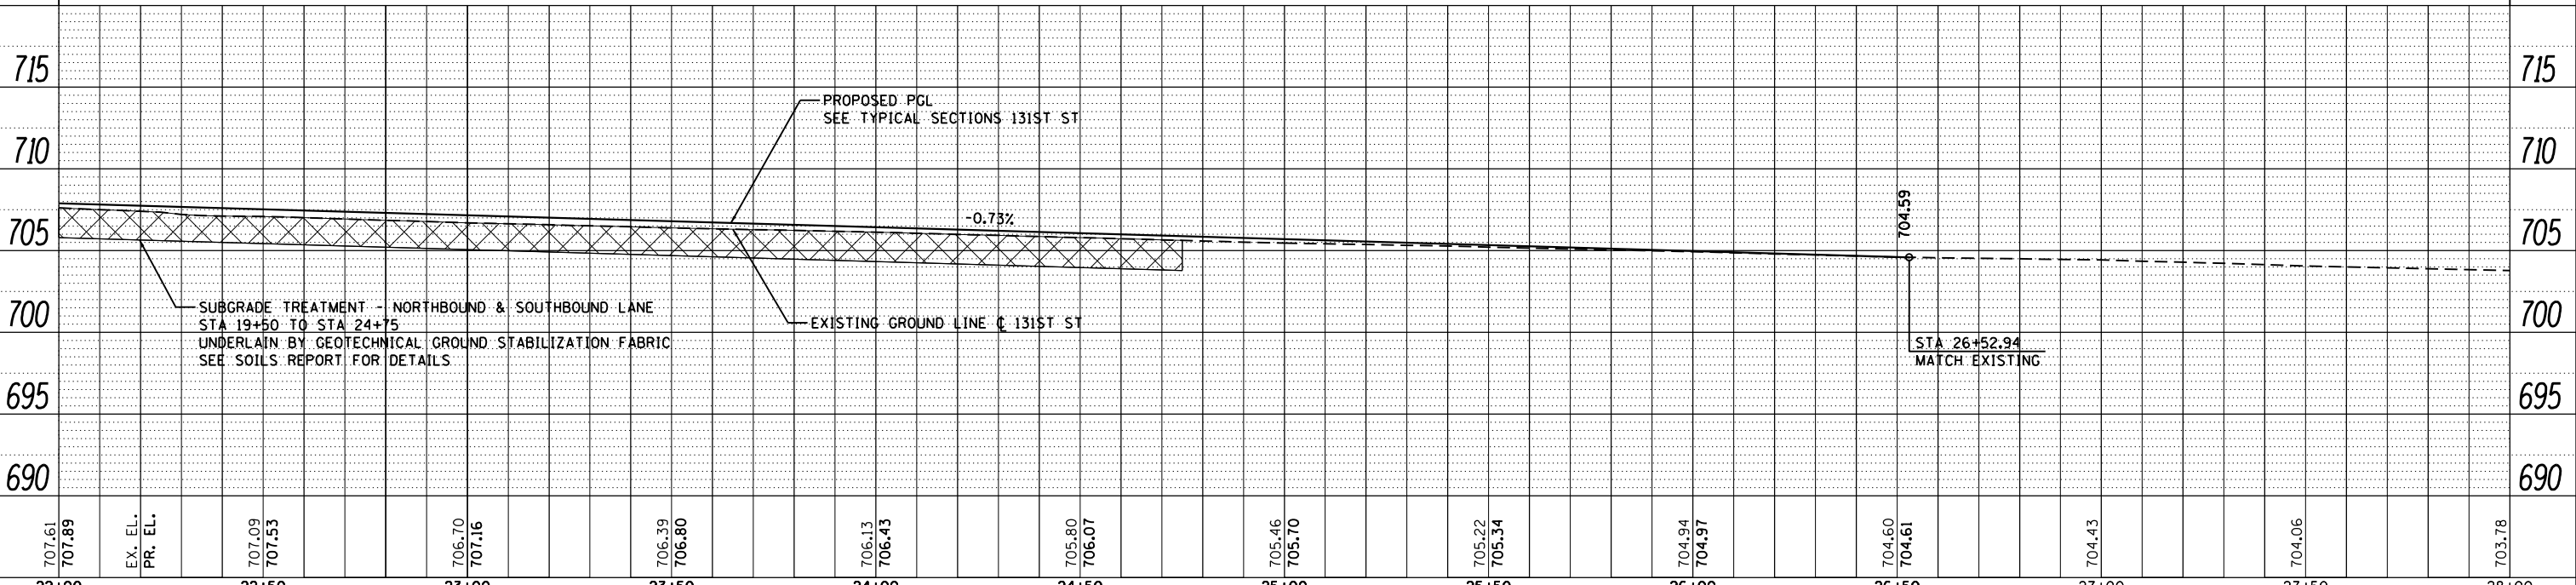

URS
100 S. WACKER DR.
SUITE 500
CHICAGO, IL 60606
TEL (312) 866-0000
FAX (312) 866-4000

707.61 707.89	EX. EL. PR. EL.	707.09 707.53	706.70 707.16	706.39 706.80	706.13 706.43	705.80 706.07	705.46 705.70	705.22 705.34	704.94 704.97	704.60 704.61	704.43	704.06	703.78										
22+00		22+50	23+00	23+50	24+00	24+50	25+00	25+50	26+00	26+50	27+00	27+50	28+00										
FILE NAME =		USER NAME = Anthony.Plutz		DESIGNED - JTF		REVISED -		STATE OF ILLINOIS DEPARTMENT OF TRANSPORTATION PROPOSED PLAN AND PROFILE - 131ST STREET SCALE: 1"=20' SHEET 3 OF 4 SHEETS STA. 22+00.00 TO STA. 28+00.00						F.A.P. RTE.		SECTION		COUNTY		TOTAL SHEETS		SHEET NO.	
D160M62-SHT-PLNPRF23.dgn				DRAWN - JTF		REVISED -								330		103R-5		COOK		778		77	
PLOT SCALE = 48.000000' / in.				CHECKED - MJT		REVISED -								PP-23 CONTRACT NO. 60M62						ILLINOIS FED. AID PROJECT			
PLOT DATE = 3/13/2013				DATE - 03/13/13		REVISED -																	