


NOTE:  
 1. FOR CURVE DATA SEE ALIGNMENT, TIES AND BENCHMARKS DRAWING AT-01 TO AT-05  
 2. FOR ROW CALL-OUTS SEE PLAT OF HIGHWAY SHEETS  
 3. FOR DRIVEWAY PAVEMENT DETAILS SEE DISTRICT 1 STANDARDS BD-01 AND BD-02.  
 4. FOR CURB RAMP FOR SIDEWALKS REFER TO STANDARDS 424001 TO 424031 AND/OR AS DIRECTED BY THE ENGINEER.

FOR US 45 PLAN & PROFILE SEE DRAWING PP-14 & PP-15

PROJECT LIMITS  
 STA 25+10.00 @ CREEK RD  
 MATCH EXISTING

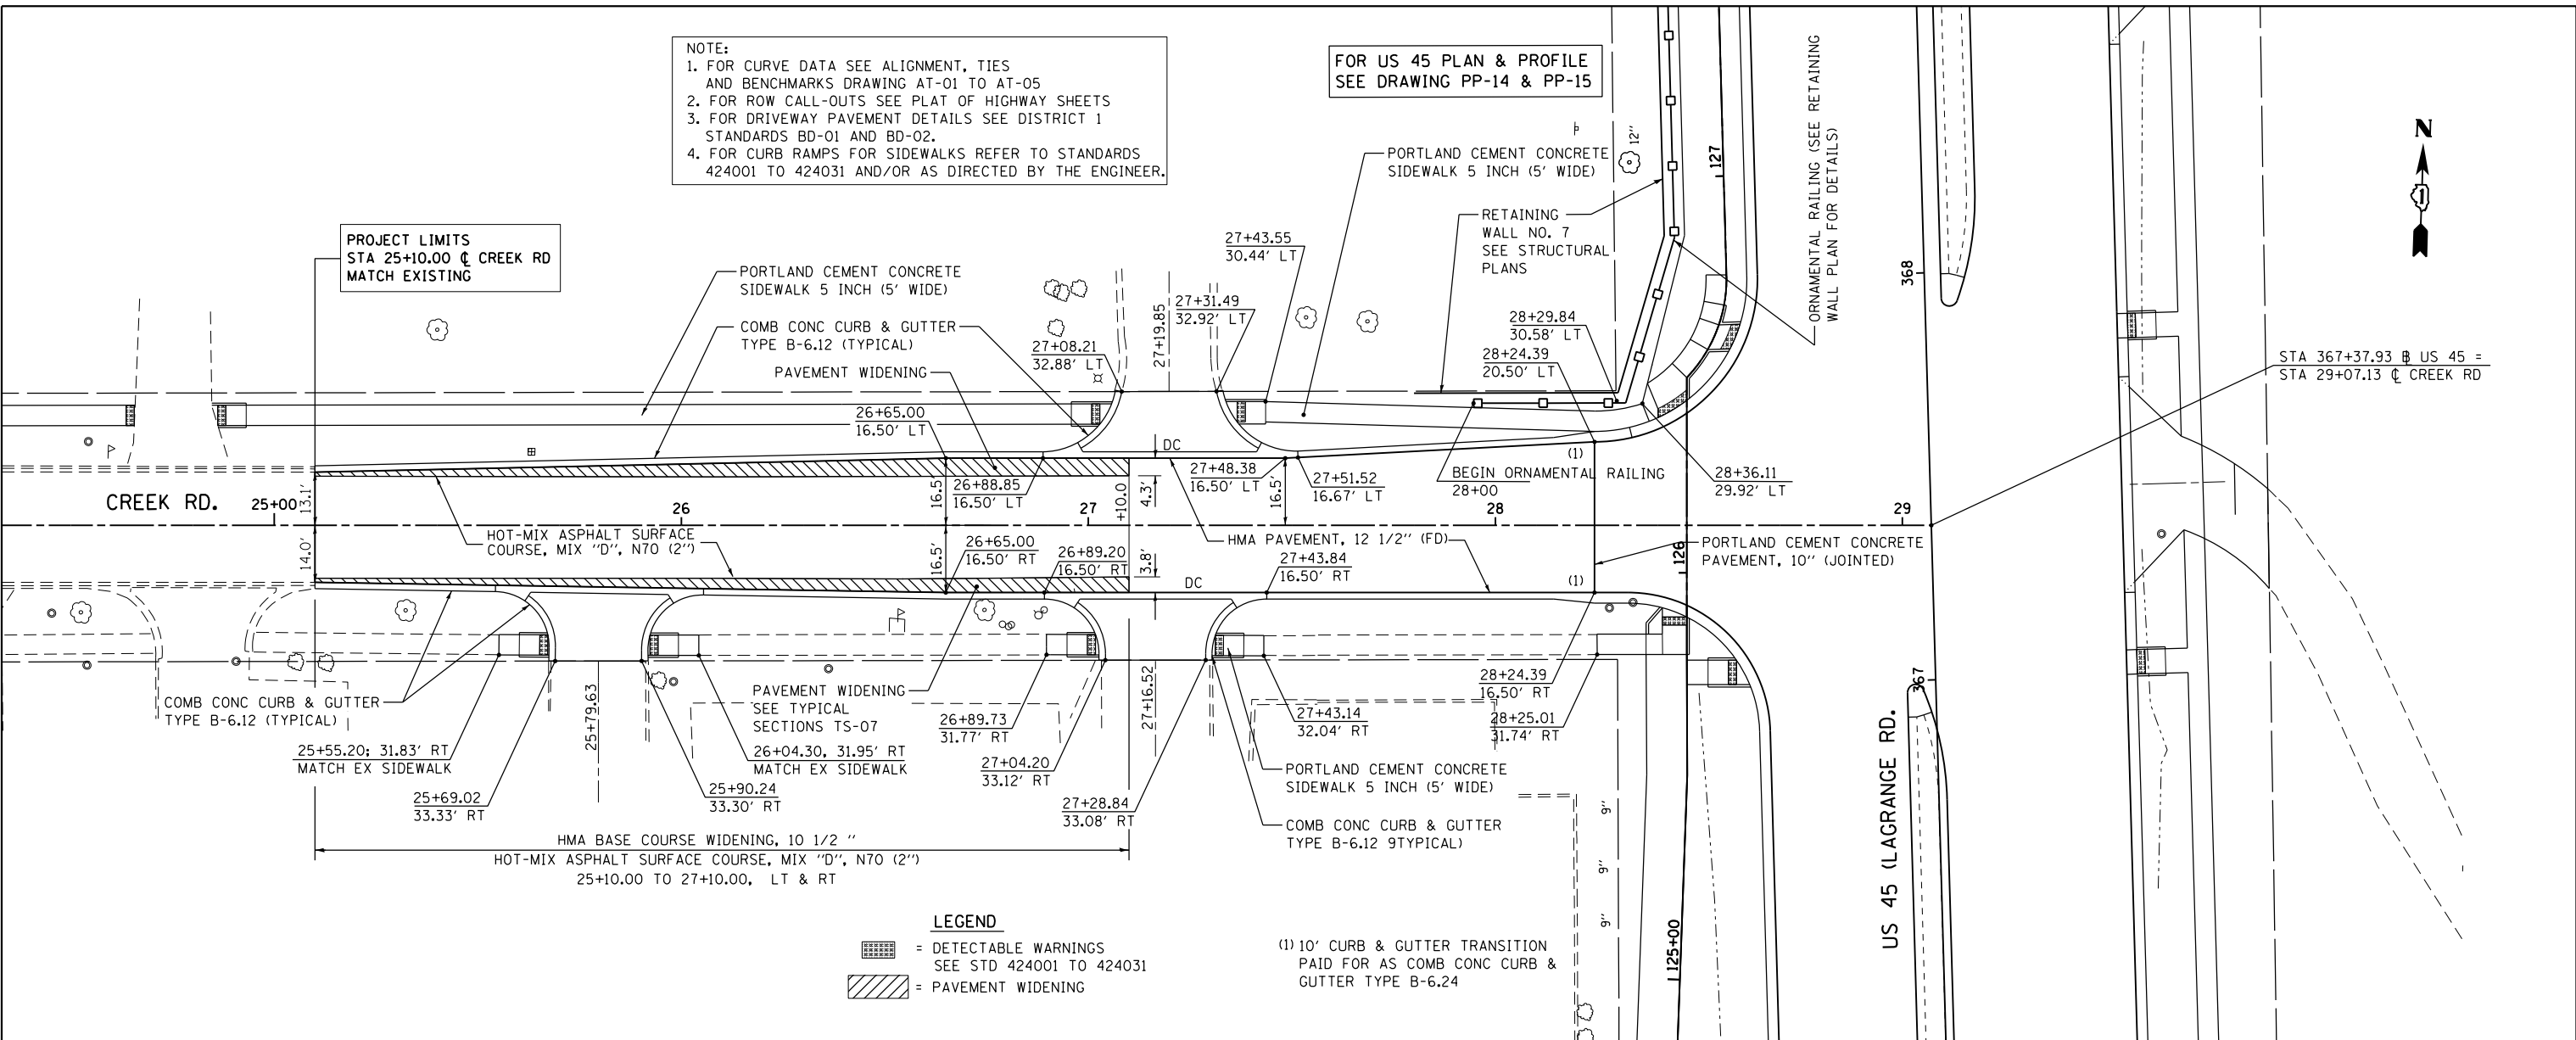


DATE	
BY	
PLAN	
NO.	
NO.	
NO.	
NO.	
NO.	
NO.	

DATE	
BY	
PROFILE	
NO.	
NO.	
NO.	
NO.	
NO.	
NO.	

**LEGEND**

- = DETECTABLE WARNINGS SEE STD 424001 TO 424031
- = PAVEMENT WIDENING

(1) 10' CURB & GUTTER TRANSITION PAID FOR AS COMB CONC CURB & GUTTER TYPE B-6.24

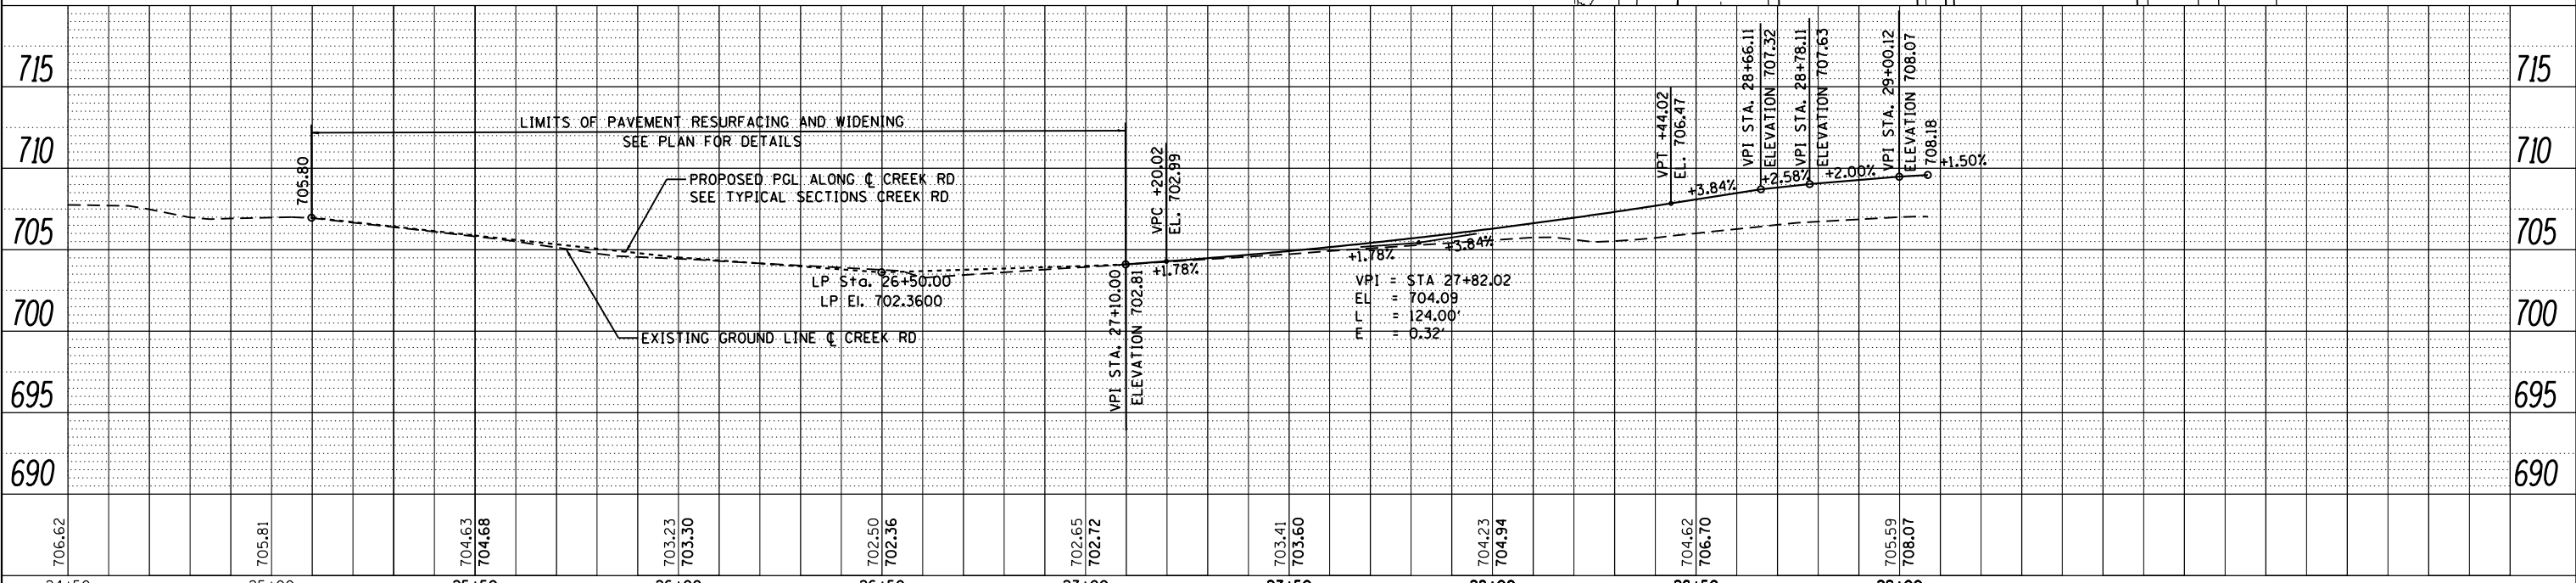

100 S. WACKER DR.  
 SUITE 500  
 CHICAGO, IL 60606  
 TEL (312) 939-4000  
 FAX (312) 939-4098

**URS**

FILE NAME = D160M62-SHT-PLNPRF25.dgn  
 USER NAME = Anthony.Plutz  
 PLOT SCALE = 40.000000' / in.  
 PLOT DATE = 3/13/2013

DESIGNED - JTF	REVISED -
DRAWN - JTF	REVISED -
CHECKED - MJT	REVISED -
DATE - 03/13/13	REVISED -

STATE OF ILLINOIS  
 DEPARTMENT OF TRANSPORTATION

PROPOSED PLAN AND PROFILE - CREEK ROAD  
 SCALE: 1"=20' SHEET 1 OF 1 SHEETS STA. 25+10.00 TO STA. 29+07.13

F.A.P. RTE. 330	SECTION 103R-5	COUNTY COOK	TOTAL SHEETS 778	SHEET NO. 79
PP-25			CONTRACT NO. 60M62	
ILLINOIS FED. AID PROJECT				

