

STORM SEWER REMOVAL 12"
 STA. 308+97.8 TO 309+06.7 - 4' (TBF=1.1 CU YD)
 STA. 309+06.7 TO 309+06.1 - 3'
 STA. 308+98.1 TO 309+06.2 - 4' (TBF=1.4 CU YD)
 STA. 309+06.2 TO 309+35.3 - 27' (TBF=34.1 CU YD)
 STA. 306+97.8 TO 309+07.1 - 5' (TBF=1.4 CU YD)
 STA. 309+07.1 TO 309+35.4 - 26' (TBF=29.6 CU YD)
 STA. 313+54.9 TO 313+55.5 - 24' (TBF=9.0 CU YD)

STORM SEWER REMOVAL 15"
 STA. 309+06.1 TO 309+34.9 - 25' (TBF=38.9 CU YD)
 STA. 309+34.9 TO 312+66.7 - 328' (TBF=470.5 CU YD)
 STA. 312+66.7 TO 312+98.0 - 32' (TBF=28.4 CU YD)
 STA. 313+50 TO 314+00.00 - 50' (TBF=46.0 CU YD)

FILLING EXISTING CULVERTS
 STA. 309+35.6 TO 309+34.9

REMOVING MANHOLES
 312+66.7, 35.7 RT


REMOVING CATCH BASINS
 308+97.8, 20.8 RT
 309+06.7, 21.0 RT
 309+06.1, 28.8 RT
 308+98.1, 12.2 LT
 309+06.2, 11.4 LT
 308+97.8, 45.5 LT
 309+07.1, 45.3 LT
 313+55.5, 37.5 LT

REMOVING CATCH BASINS
 TO MAINTAIN FLOW
 313+54.9, 29.0 RT

END SECTIONS TO BE REMOVED
 309+34.9, 52.7 RT
 309+35.6, 80.3 LT




FOREST PRESERVE DISTRICT OF COOK COUNTY

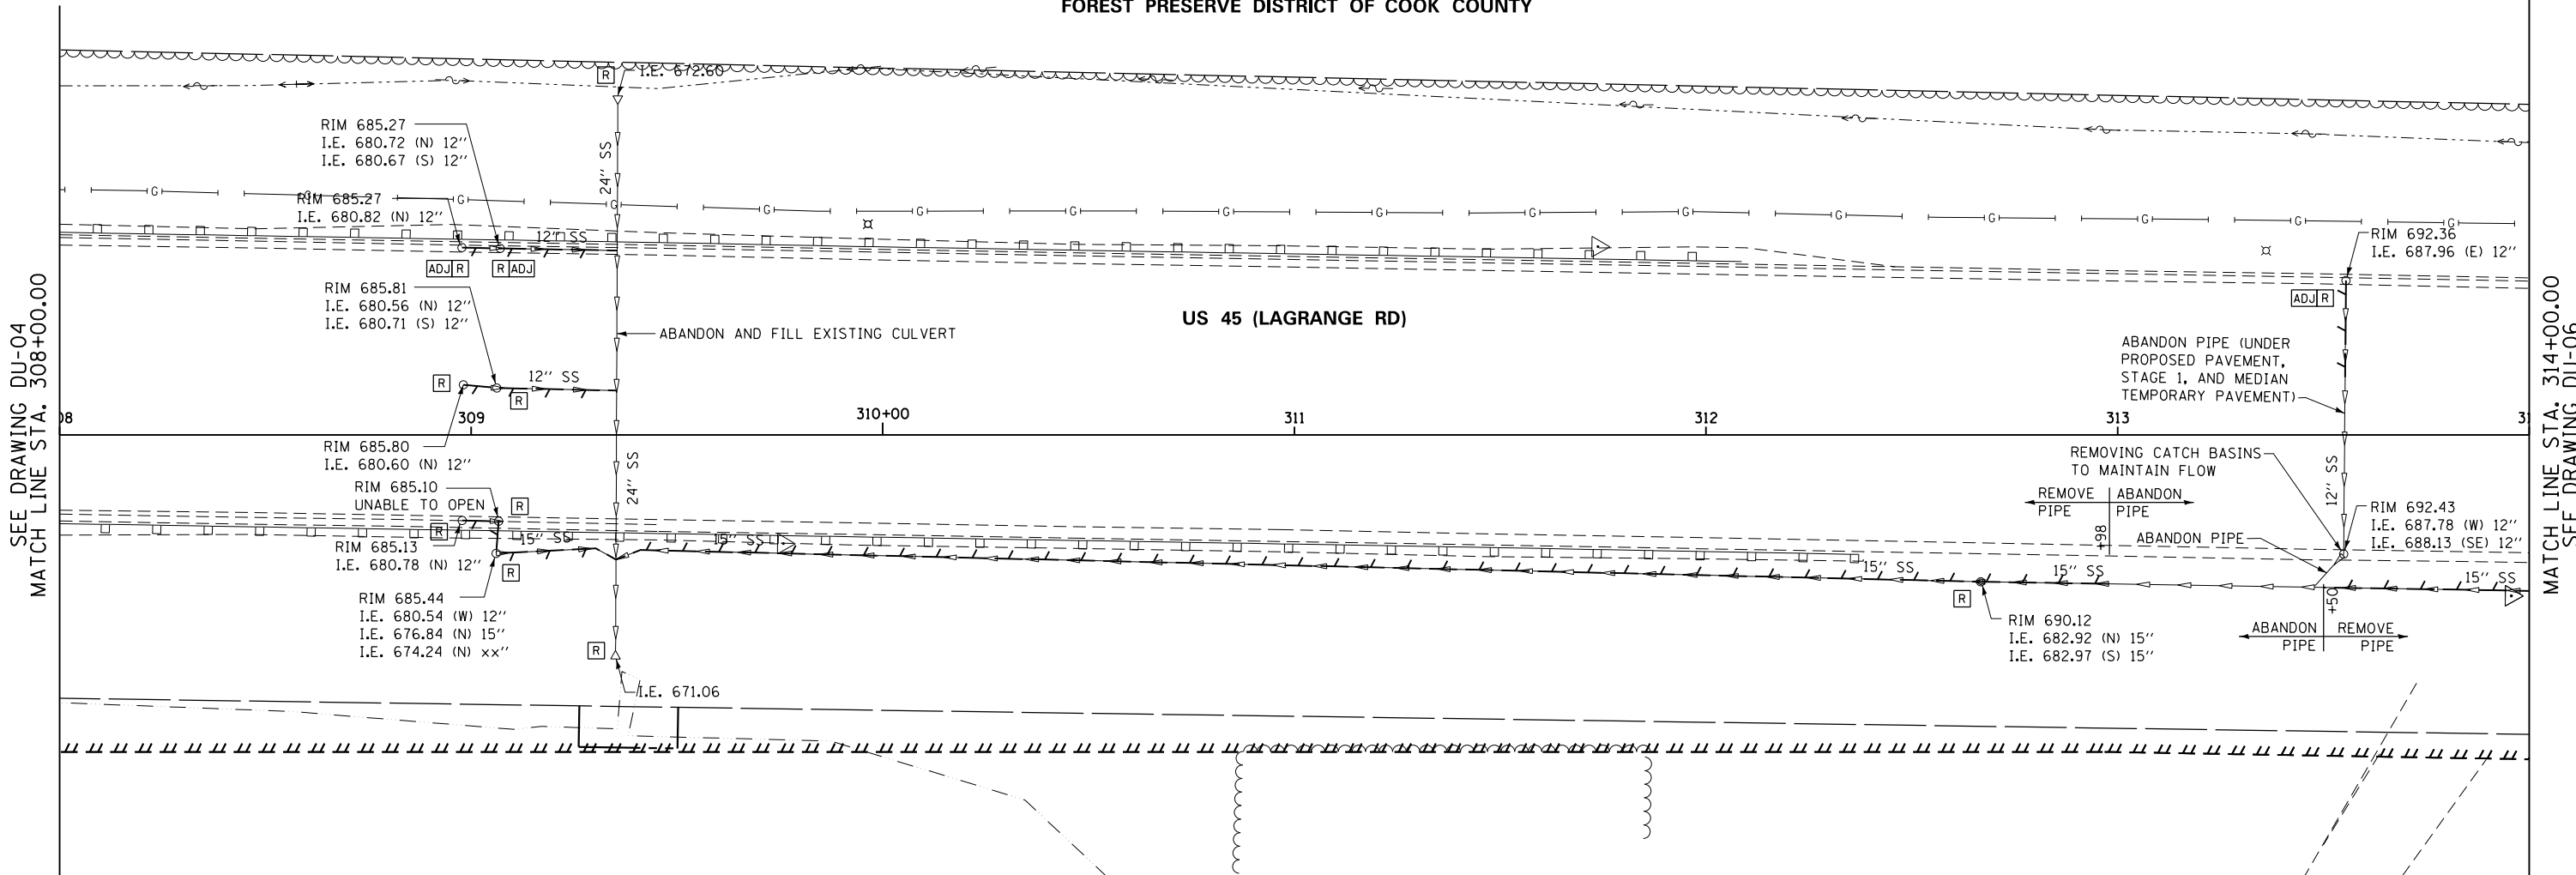

SEE DRAWING DU-04
 MATCH LINE STA. 308+00.00

MATCH LINE STA. 314+00.00
 SEE DRAWING DU-06

 

NOTE:
 1. SEE DRAWING DN-01 FOR DRAINAGE LEGEND AND NOTES.
 2. SEE DRAWINGS DS-01 THROUGH DS-07 FOR STRUCTURE AND PIPE INFORMATION

100 S. WACKER DR.
 SUITE 600
 CHICAGO, IL 60606
 TEL (312) 939-1000
 FAX (312) 939-4998



| | | | |
|---|-------------------------------|-----------------|-----------|
| FILE NAME = D160M62-SHT-DRAINE.X05.dgn | USER NAME = Anthony.Plutz | DESIGNED - EJD | REVISED - |
| SHT_PLAN | PLOT SCALE = 48.000000' / in. | DRAWN - EJD | REVISED - |
| | PLOT DATE = 3/13/2013 | CHECKED - JWM | REVISED - |
| | | DATE - 03/13/13 | REVISED - |

STATE OF ILLINOIS
 DEPARTMENT OF TRANSPORTATION

EXISTING DRAINAGE PLAN - US 45 (LAGRANGE ROAD)

SCALE: 1"=20' SHEET 5 OF 17 SHEETS STA. 308+00.00 TO STA. 314+00.00

| | | | | |
|---------------------------|-------------------|--------------------|---------------------|------------------|
| F.A.P. RTE. 330 | SECTION 103R-5 | COUNTY COOK | TOTAL SHEETS 778 | SHEET NO. 160 |
| DU-05 | | CONTRACT NO. 60M62 | | |
| ILLINOIS FED. AID PROJECT | | | | |