





FILLING EXISTING CULVERTS  
 STA. 323+27.0

END SECTIONS TO BE REMOVED  
 323+27.8, 44.8 RT  
 323+26.4, 54.0 LT

FOREST PRESERVE DISTRICT OF COOK COUNTY

SEE DRAWING DU-06  
 MATCH LINE STA. 320+00.00

MATCH LINE STA. 326+00.00  
 SEE DRAWING DU-08

 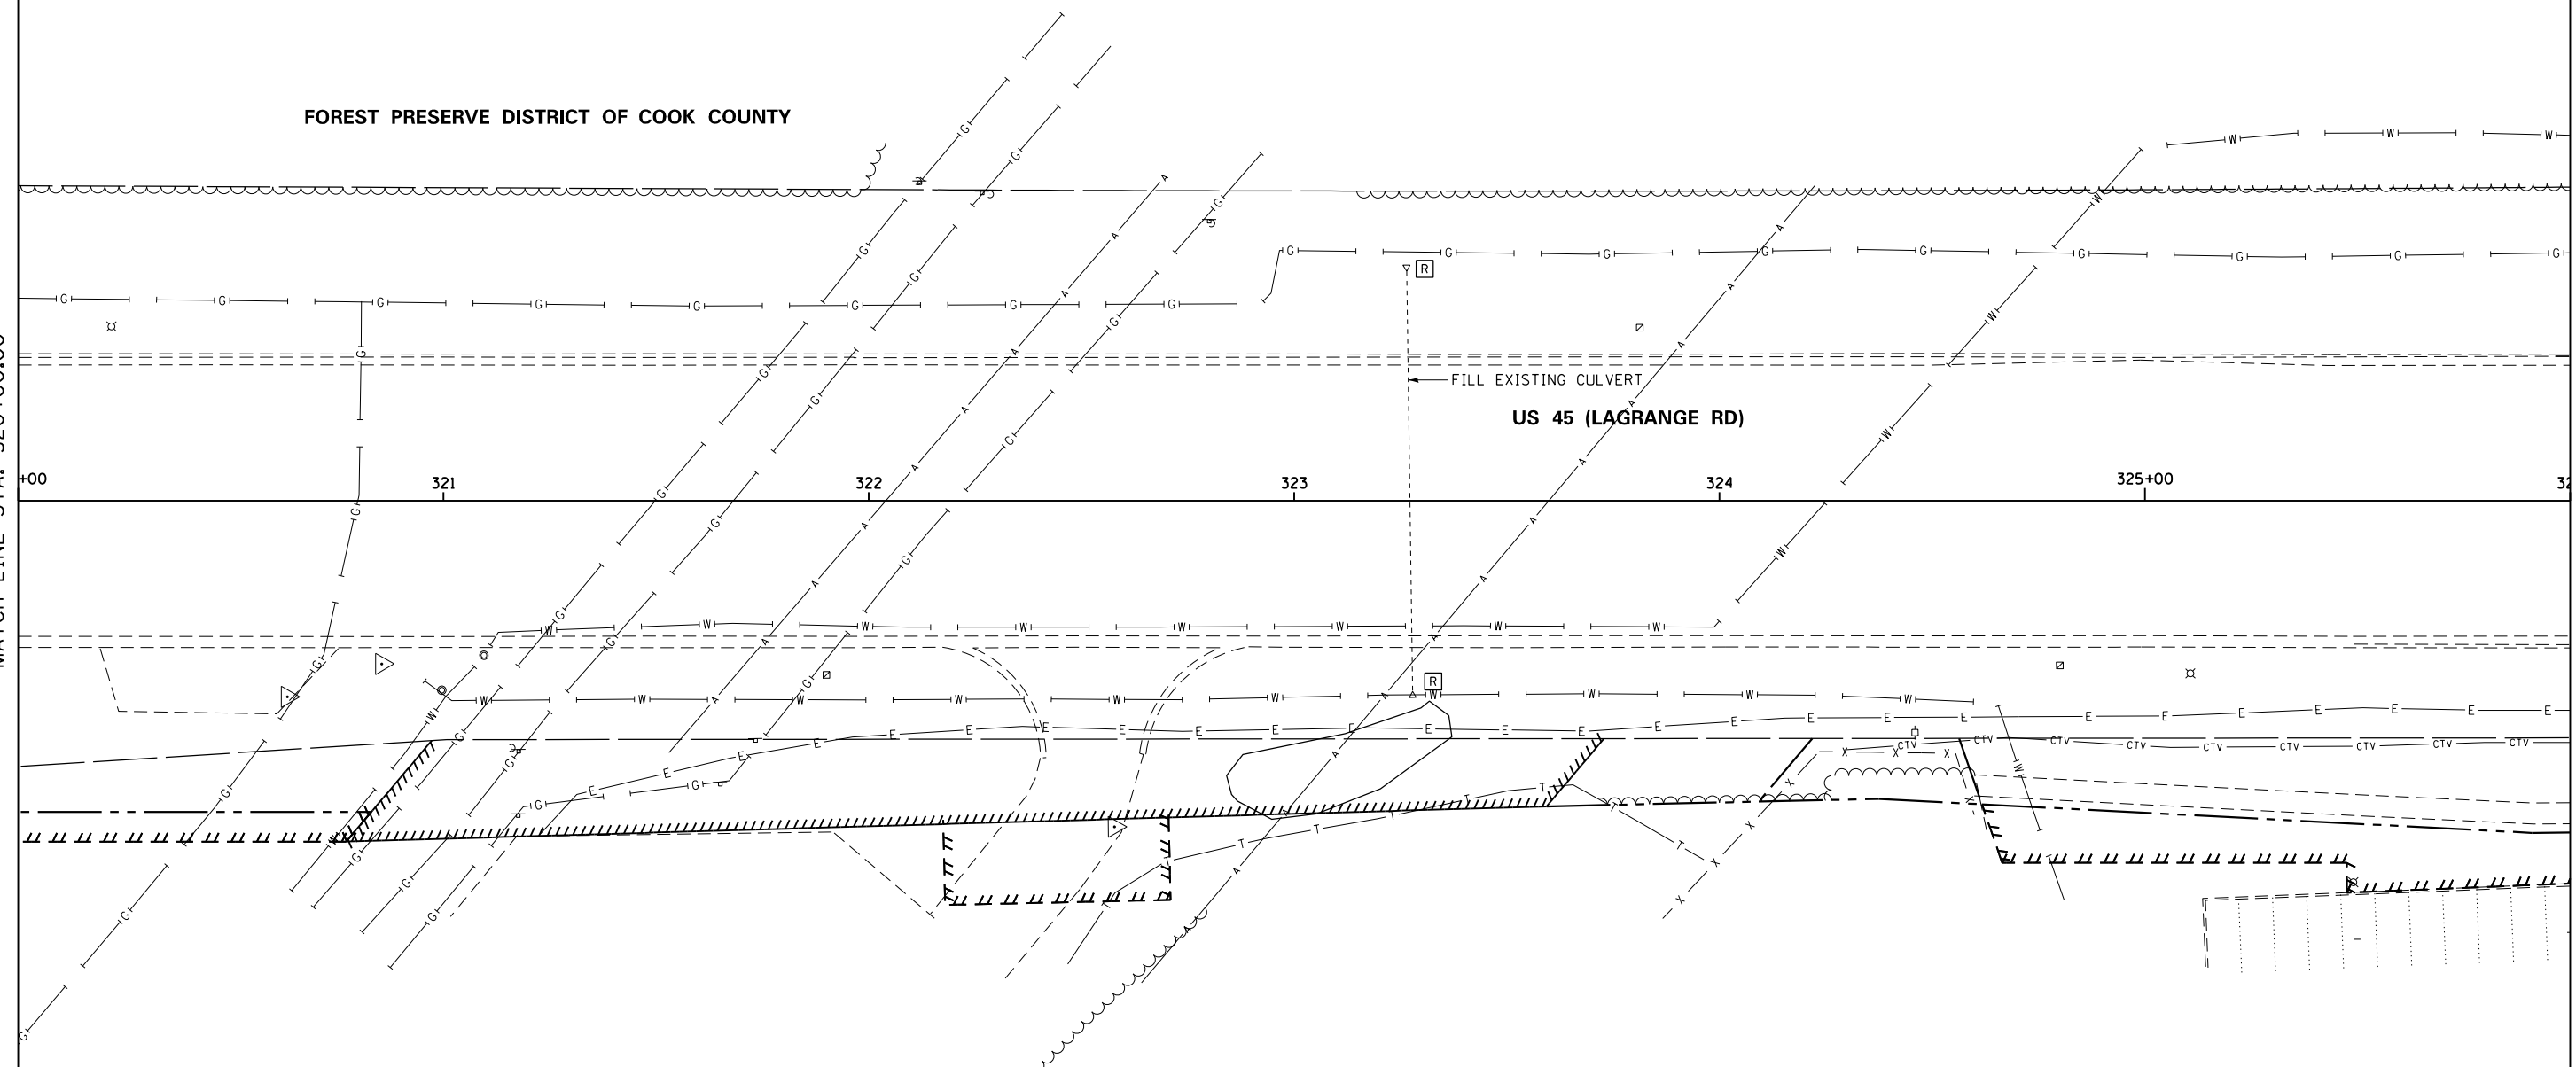

NOTE:  
 1. SEE DRAWING DN-01 FOR DRAINAGE LEGEND AND NOTES.  
 2. SEE DRAWINGS DS-01 THROUGH DS-07 FOR STRUCTURE AND PIPE INFORMATION

100 S. WACKER DR.  
 SUITE 600  
 CHICAGO, IL 60606  
 TEL (312) 939-1000  
 FAX (312) 939-4198



FILE NAME = D160M62-SHT-DRAINEX07.dgn	USER NAME = Anthony.Plutz	DESIGNED - EJD	REVISED -
SHT_PLAN	PLOT SCALE = 48.000000' / in.	DRAWN - EJD	REVISED -
	PLOT DATE = 3/13/2013	CHECKED - JWM	REVISED -
		DATE - 03/13/13	REVISED -

STATE OF ILLINOIS  
 DEPARTMENT OF TRANSPORTATION

EXISTING DRAINAGE PLAN - US 45 (LAGRANGE ROAD)

SCALE: 1"=20' SHEET 7 OF 17 SHEETS STA. 320+00.00 TO STA. 326+00.00

F.A.P. RTE.	SECTION	COUNTY	TOTAL SHEETS	SHEET NO.
330	103R-5	COOK	778	162
<b>DU-07</b>			CONTRACT NO. 60M62	
ILLINOIS FED. AID PROJECT				