

STORM SEWER REMOVAL 12"
 STA. 327+63.7 TO 327+62.1 - 47' (TBF=7.5 CU YD)
 STA. 327+62.1 TO 327+61.4 - 27' (TBF=6.6 CU YD)
 STA. 327+61.4 TO 327+63.2 - 4' (TBF=1.4 CU YD)
 STA. 327+63.2 TO 330+31.3 - 263' (TBF=270.2 CU YD)
 STA. 328+78.3 TO 328+87.8 - 11' (TBF=7.7 CU YD)
 STA. 328+80.6 TO 328+87.8 - 8' (TBF=3.1 CU YD)
 STA. 329+66.8 TO 329+78.0 - 8' (TBF=2.2 CU YD)
 STA. 329+78.0 TO 329+83.2 - 6' (TBF=2.4 CU YD)
 STA. 329+71.3 TO 329+78.9 - 3' (TBF=0.9 CU YD)
 STA. 329+78.9 TO 329+78.9 - 5' (TBF=1.2 CU YD)
 STA. 329+78.9 TO 330+30.4 - 47' (TBF=39.6 CU YD)
 STA. 331+81.7 TO 331+77.4 - 17' (TBF=6.2 CU YD)

STORM SEWER REMOVAL 15"
 STA. 330+31.3 TO 330+30.9 - 3' (TBF=5.2 CU YD)
 STA. 330+30.9 TO 330+29.3 - 24' (TBF=24.0 CU YD)
 STA. 331+16.6 TO 331+77.4 - 61' (TBF=22.9 CU YD)
 STA. 331+77.4 TO 332+00.0 - 23' (TBF=9.0 CU YD)

STORM SEWER REMOVAL 18"
 STA. 331+40.0 TO 331+65.00 - 25' (TBF=33.0 CU YD)

REMOVING CATCH BASINS TO MAINTAIN FLOW
 330+29.3, 33.1 RT

REMOVING MANHOLES TO MAINTAIN FLOW
 330+30.4, 41.2 RT

REMOVING INLETS
 327+63.7, 49.6 RT

REMOVING CATCH BASINS
 327+62.1, 0.0 RT
 327+61.4, 62.9 LT
 327+63.2, 41.3 LT
 328+78.3, 51.0 LT
 328+80.6, 33.0 LT
 329+66.8, 32.9 LT
 329+78.0, 32.9 LT
 330+31.3, 39.8 LT
 330+30.9, 33.4 LT
 329+71.3, 32.9 RT
 329+78.9, 33.0 RT
 331+71.5, 0.4 LT
 331+61.0, 1.0 LT
 331+81.7, 42.3 LT
 331+77.4, 64.0 LT

REMOVING MANHOLES
 329+78.9, 41.7 RT





FOREST PRESERVE DISTRICT OF COOK COUNTY

US 45 (LAGRANGE RD)

135TH ST

SEE DRAWING DU-07
 MATCH LINE STA. 326+00.00

MATCH LINE STA. 332+00.00
 SEE SHEET DU-09

 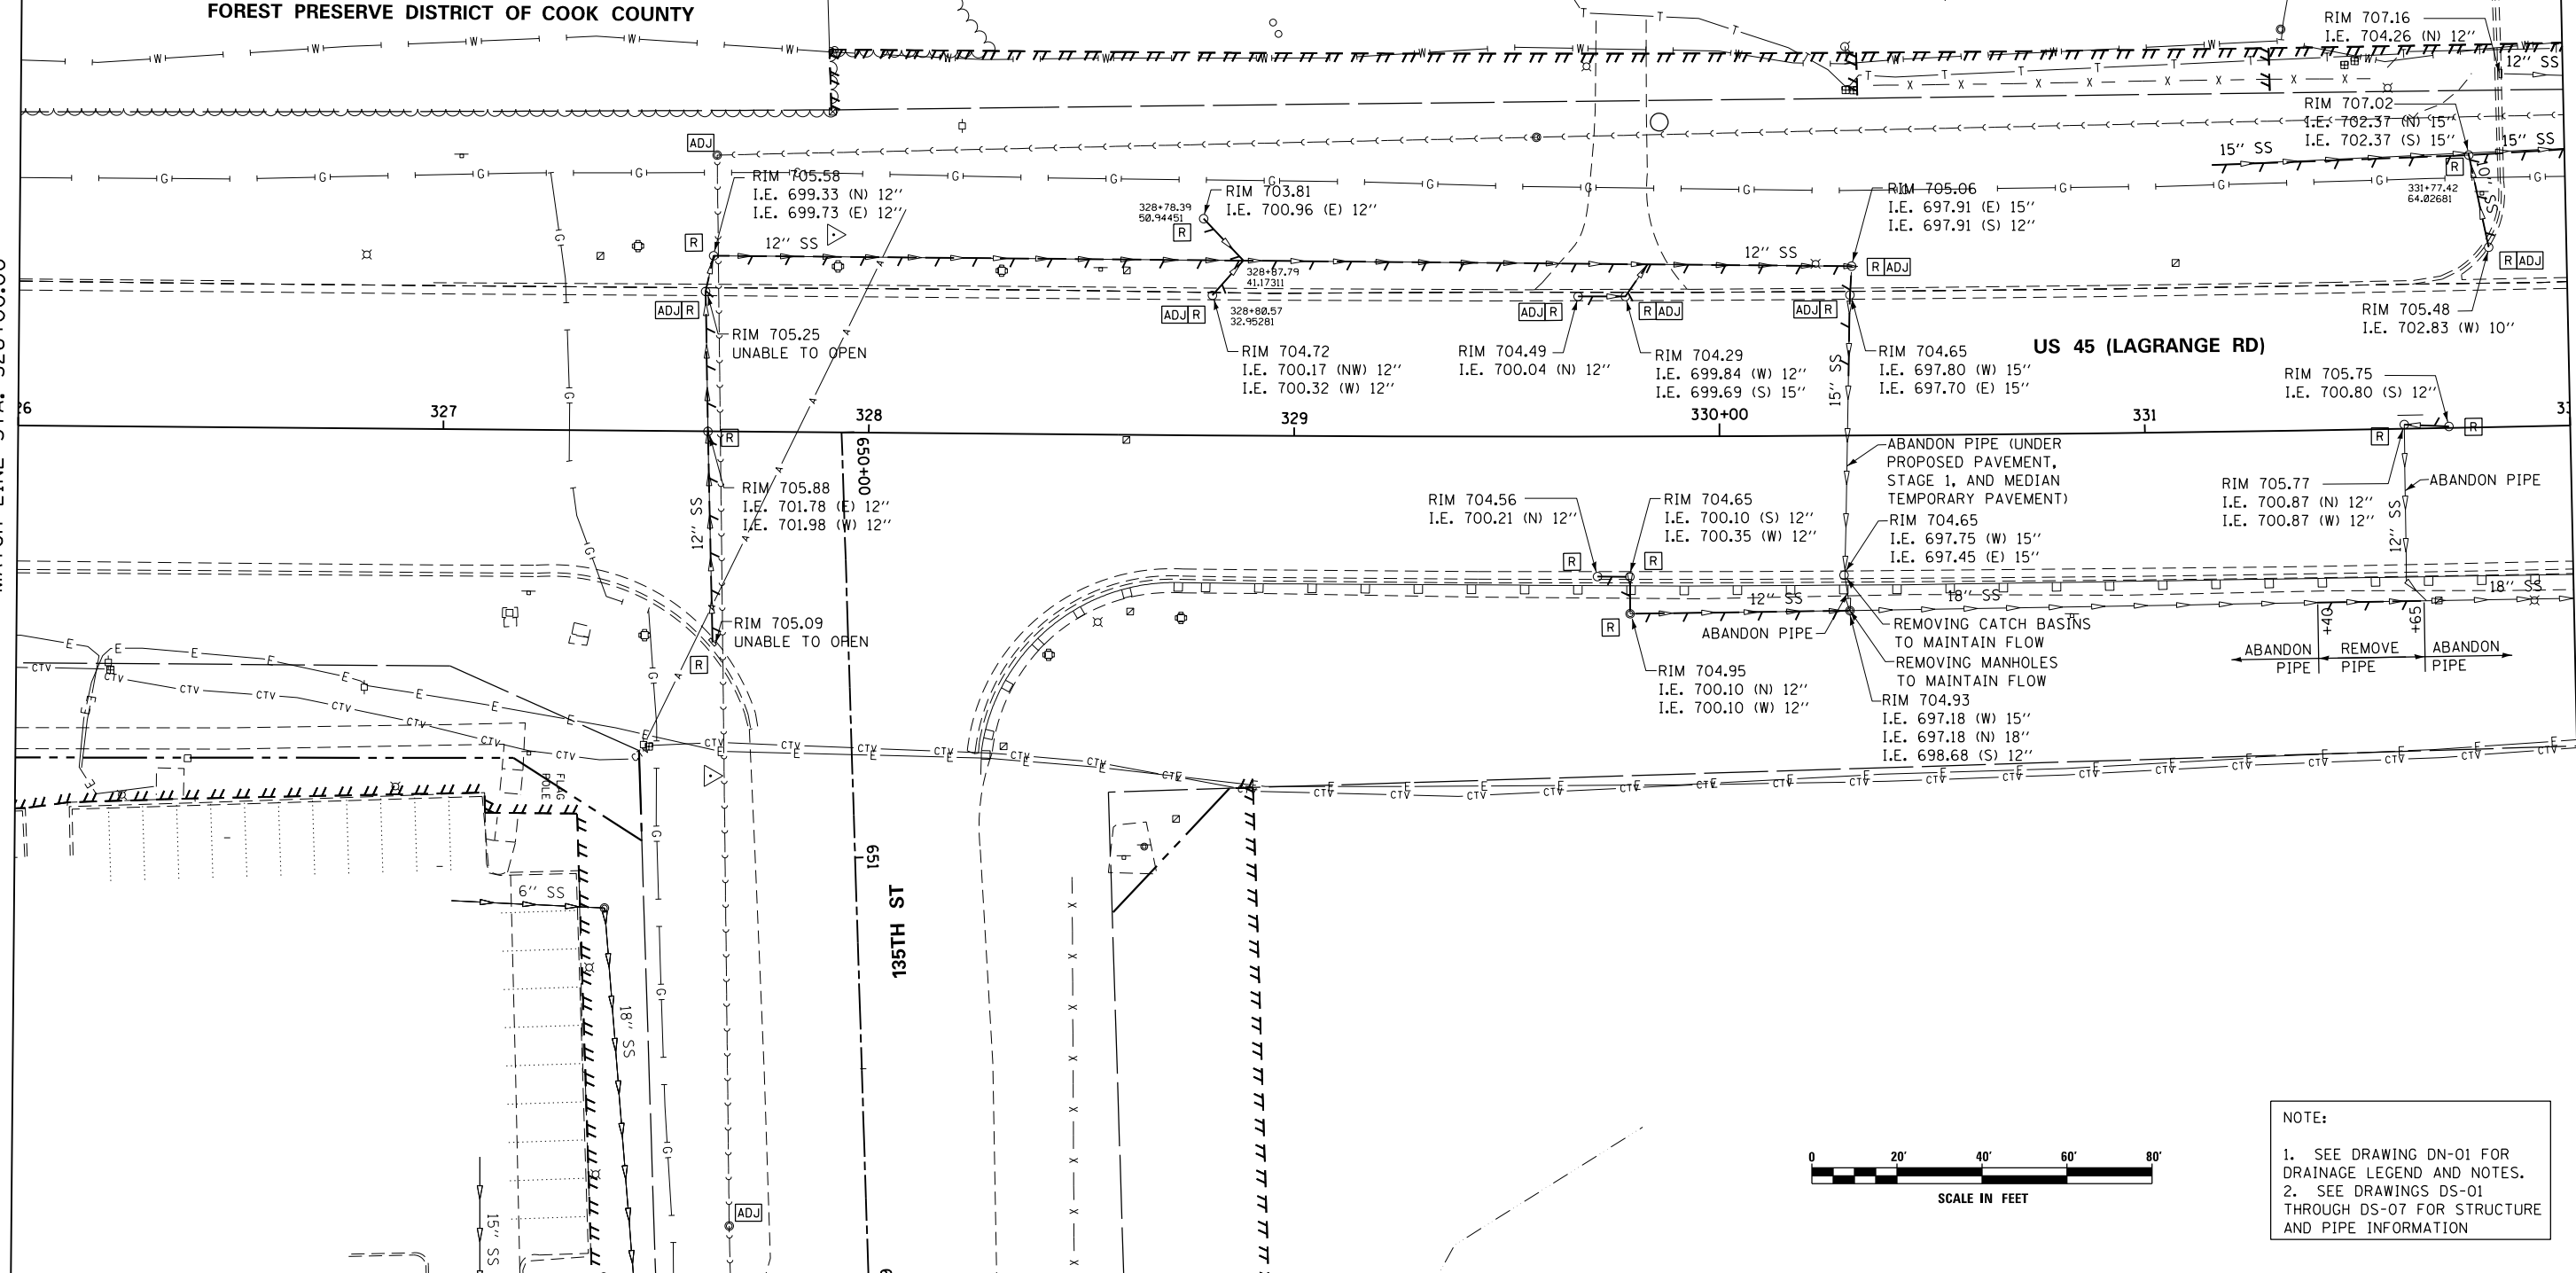

NOTE:
 1. SEE DRAWING DN-01 FOR DRAINAGE LEGEND AND NOTES.
 2. SEE DRAWINGS DS-01 THROUGH DS-07 FOR STRUCTURE AND PIPE INFORMATION

100 S. WACKER DR.
 10TH FLOOR
 CHICAGO, IL 60606
 TEL (312) 939-1000
 FAX (312) 939-4998

URS

FILE NAME = D160M62-SHT-DRAINE.X08.dgn	USER NAME = Anthony.Plutz	DESIGNED - EJD	REVISED -	STATE OF ILLINOIS DEPARTMENT OF TRANSPORTATION	EXISTING DRAINAGE PLAN - US 45 (LAGRANGE ROAD)			F.A.P. RTE. 330	SECTION 103R-5	COUNTY COOK	TOTAL SHEETS 778	SHEET NO. 163
PLOT SCALE = 48.000000' / in.	CHECKED - JWM	REVISOR -	DATE - 03/13/13		SCALE: 1"=20'	SHEET 8 OF 17 SHEETS	STA. 326+00.00 TO STA. 332+00.00	DU-08 CONTRACT NO. 60M62				
SHT.PLAN	PLOT DATE = 3/13/2013	DATE - 03/13/13	REVISED -		ILLINOIS FED. AID PROJECT							
<p style="text-align: center;">DU-08</p>												