





FOREST PRESERVE DISTRICT OF COOK COUNTY

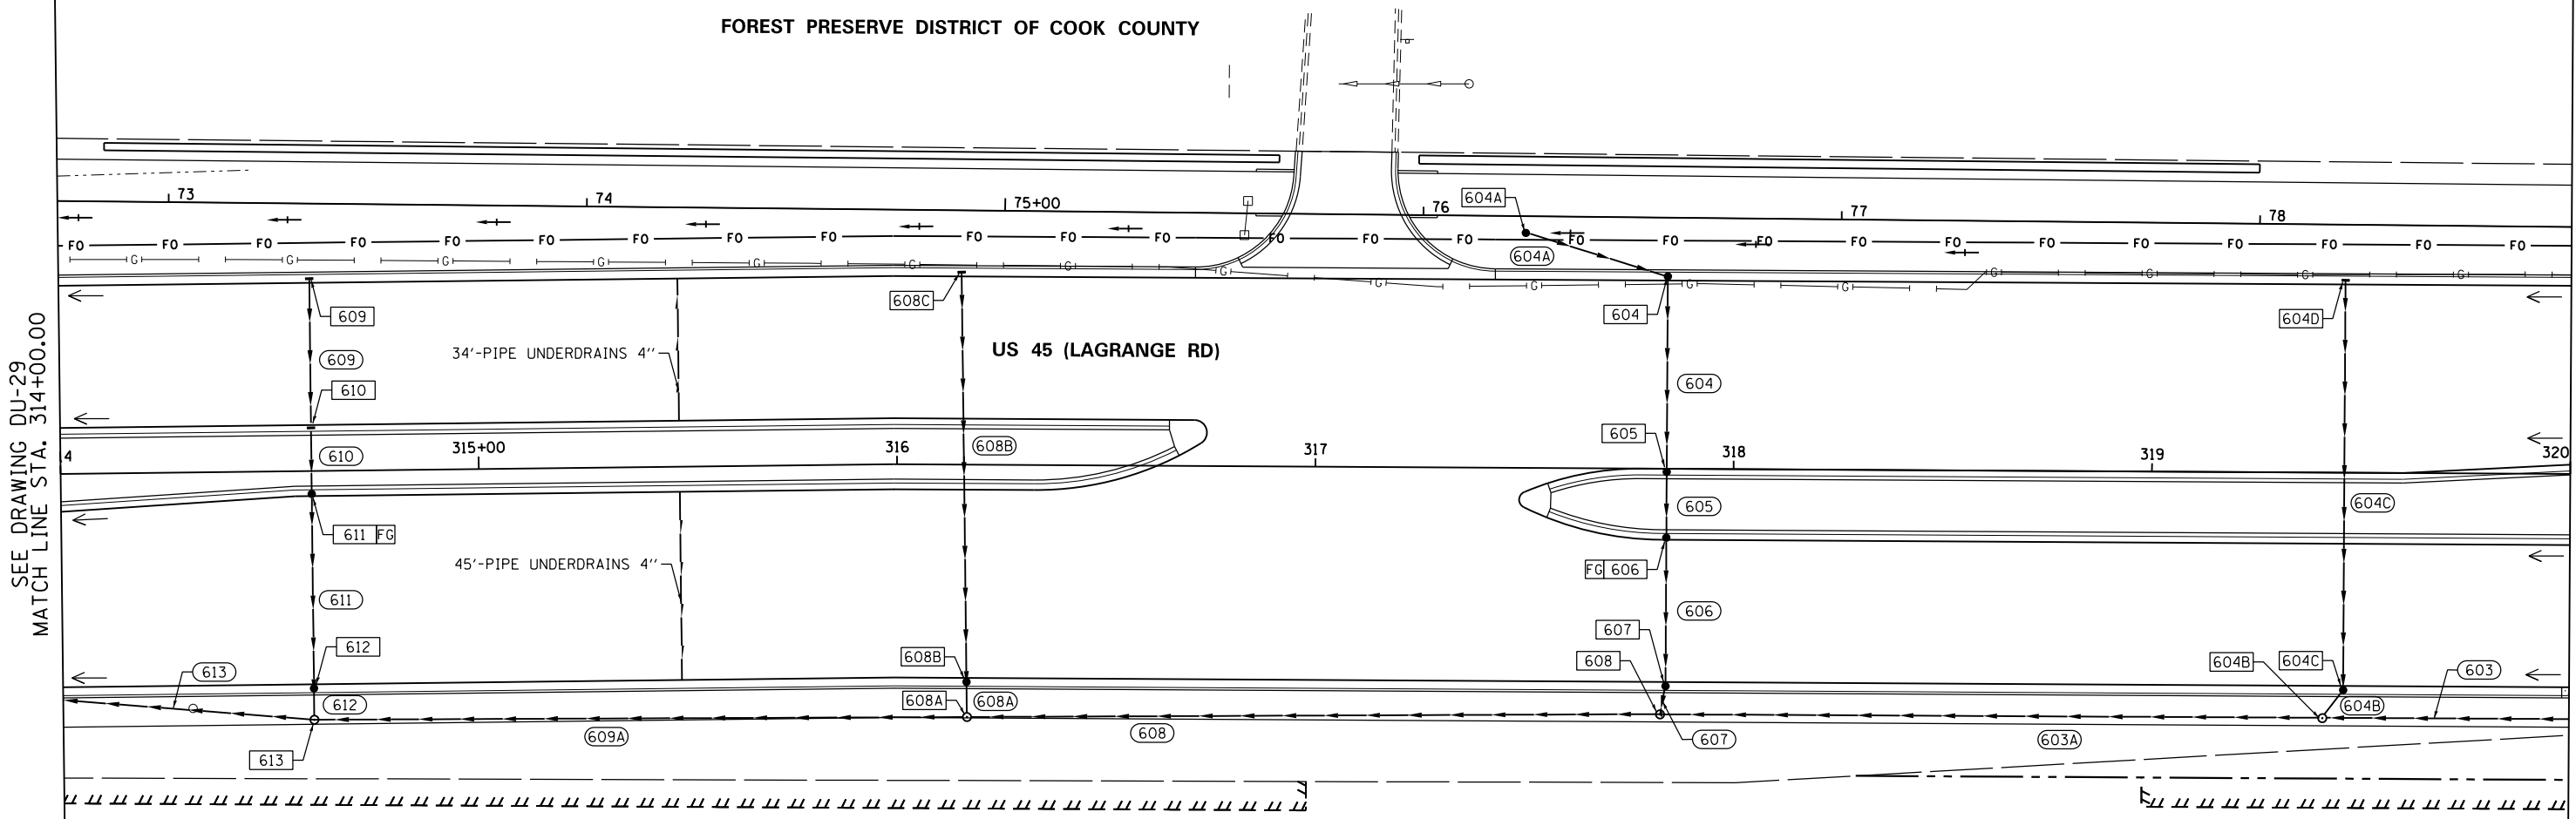

SEE DRAWING DU-29  
MATCH LINE STA. 314+00.00

MATCH LINE STA. 320+00.00  
SEE DRAWING DU-31

 

NOTE:  
1. SEE DRAWING DN-01 FOR DRAINAGE LEGEND AND NOTES.  
2. SEE DRAWINGS DS-01 THROUGH DS-07 FOR STRUCTURE AND PIPE INFORMATION

100 S. WACKER DR.  
SUITE 600  
CHICAGO, IL 60606  
TEL (312) 939-1000  
FAX (312) 939-4198



FILE NAME = D160M62-SHT-DRAINPR06.dgn	USER NAME = Anthony.Plutz	DESIGNED - EJD	REVISED -
SHT_PLAN	PLOT SCALE = 48.000000' / in.	DRAWN - EJD	REVISED -
	PLOT DATE = 3/13/2013	CHECKED - JWM	REVISED -
		DATE - 03/13/13	REVISED -

STATE OF ILLINOIS  
DEPARTMENT OF TRANSPORTATION

PROPOSED DRAINAGE PLAN - US 45 (LAGRANGE ROAD)

SCALE: 1"=20' SHEET 6 OF 17 SHEETS STA. 314+00.00 TO STA. 320+00.00

F.A.P. RTE.	SECTION	COUNTY	TOTAL SHEETS	SHEET NO.
330	103R-5	COOK	778	185
DU-30			CONTRACT NO. 60M62	
ILLINOIS FED. AID PROJECT				