


**TOP PLAN**


\*Trim to fit around opening

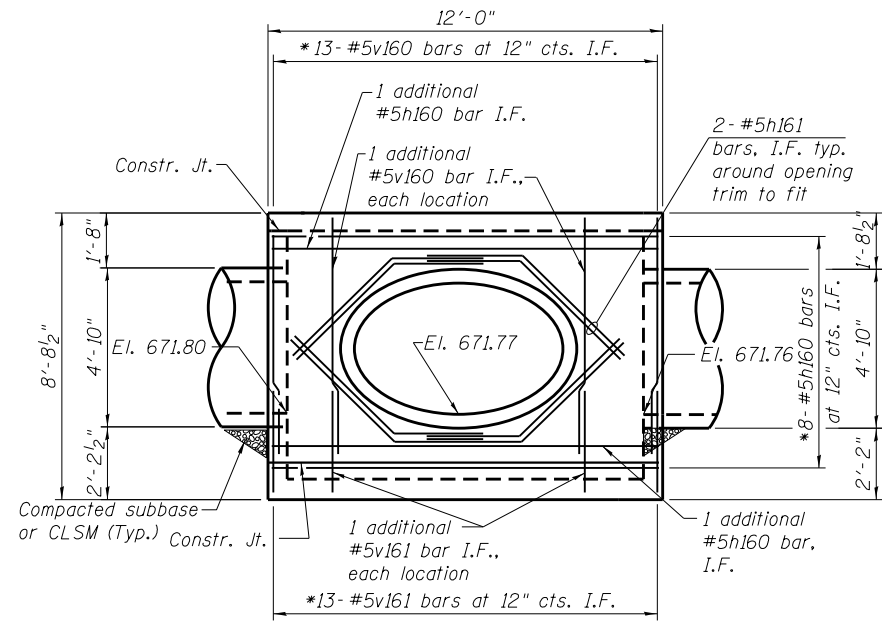

**SOUTHEAST ELEVATION**

(Looking Northwest)



\*Trim to fit around opening

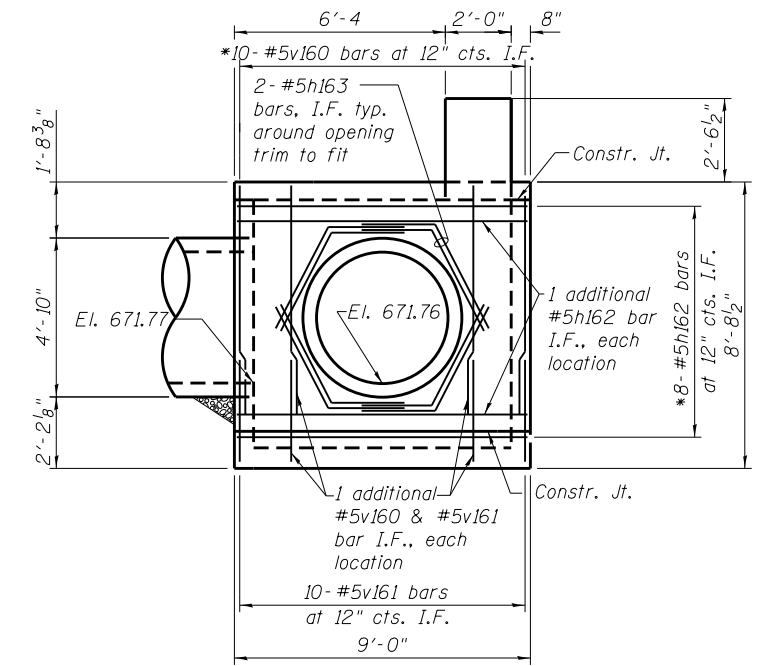


**NORTHEAST ELEVATION**

(Looking Southwest)

\*Trim to fit around opening

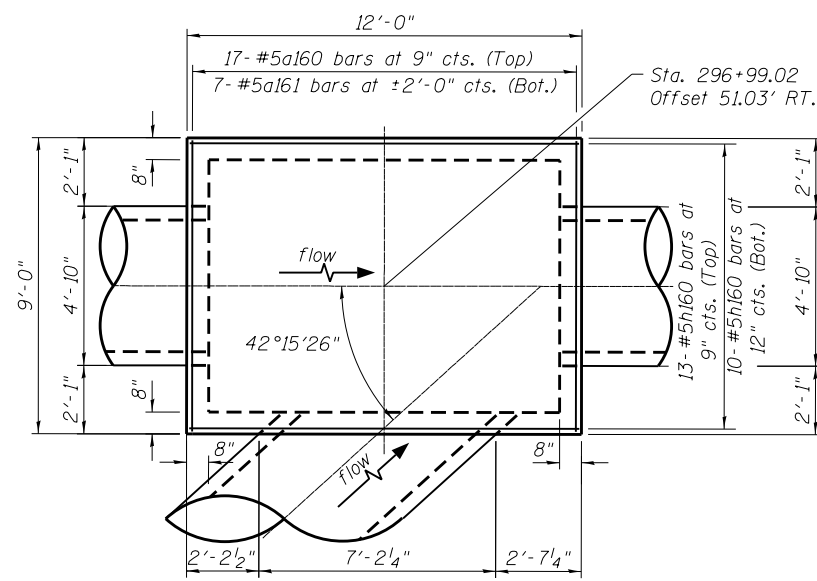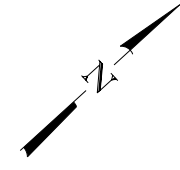


**BOTTOM PLAN**

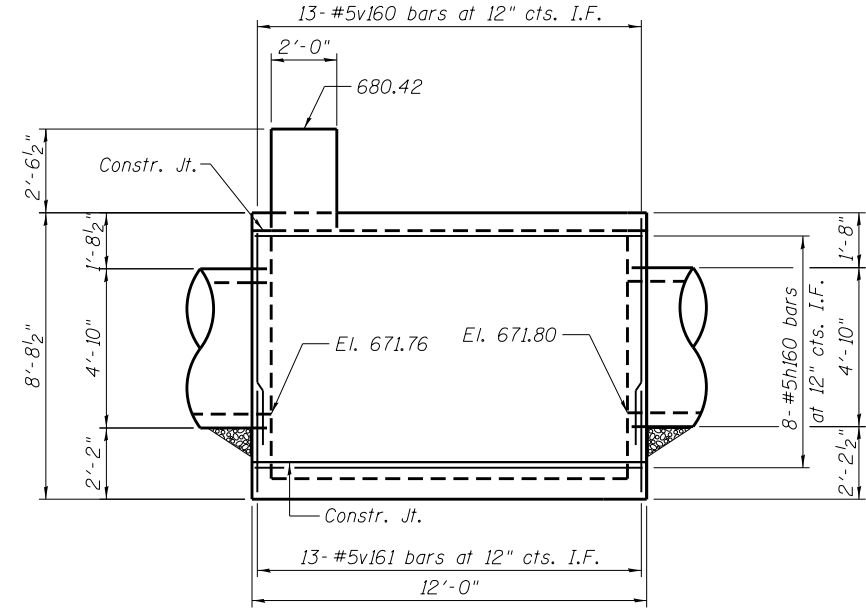

**NORTHWEST ELEVATION**

(Looking Southeast)

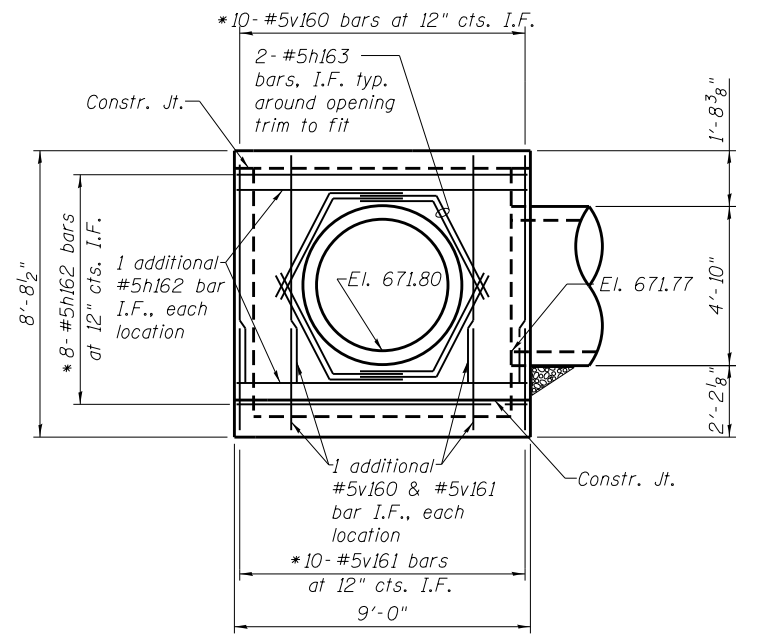

**SOUTHWEST ELEVATION**

(Looking Northeast)

\*Trim to fit around opening

**URS**  
100 S. WACKER DR.  
SUITE 600  
CHICAGO, IL 60606  
TEL (312) 939-1000  
FAX (312) 939-4998

FILE NAME = D160M62-SHT-JC6-01.dgn	USER NAME = Anthony.Plutz	DESIGNED -	REVISED -
		CHECKED -	REVISED -
		DRAWN -	REVISED -
		CHECKED -	REVISED -
	PLOT SCALE = 5/16" = 1' / in.		
	PLOT DATE = 3/12/2013		

**STATE OF ILLINOIS  
DEPARTMENT OF TRANSPORTATION**

**JUNCTION CHAMBER NO. 6  
PLANS AND ELEVATIONS**

SHEET NO. 1 OF 2 SHEETS

F.A.P. RTE.	SECTION	COUNTY	TOTAL SHEETS	SHEET NO.
330	103R-5	COOK	778	227
CONTRACT NO. 60M62				

ILLINOIS FED. AID PROJECT