

LEGEND

- ONE-WAY CRYSTAL MARKER
- ONE-WAY AMBER MARKER
- TWO-WAY AMBER MARKER

PAVEMENT MARKING NOTES:

- FOR PCC PAVEMENT:
POLYUREA PAVEMENT MARKING TYPE I SHALL BE USED FOR FINAL PAVEMENT MARKINGS OF THE SIZE AND COLOR SPECIFIED.
- FOR HOT-MIX ASPHALT PAVEMENT:
THERMOPLASTIC PAVEMENT MARKING SHALL BE USED FOR FINAL PAVEMENT MARKINGS OF THE SIZE AND COLOR SPECIFIED.
- FOR RAISED REFLECTIVE PAVEMENT MARKERS PLACEMENT, SPACING AND COLOR SEE DISTRICT 1 STANDARD TC-11.



STA 316+50 LT
R3-8CUL (24" X 30")
SAME POST AS R4-7

STA 316+50 LT
R4-7 (24" X 30")
1-METAL POST TYPE B

PRISMATIC CURB REFLECTORS
SEE STD 782001 FOR DETAILS


POLYUREA PAVEMENT MARKING
TYPE I - LINE 6" (WHITE)

POLYUREA PAVEMENT MARKING
TYPE I- SYMBOLS (WHITE) TYP
COMB U-TURN/LEFT TURN

FOREST PRESERVE DISTRICT
OF COOK COUNTY

SEE DRAWING LA-01
MATCH LINE STA. 302+00.00

MATCH LINE STA. 317+00.00
SEE BELOW

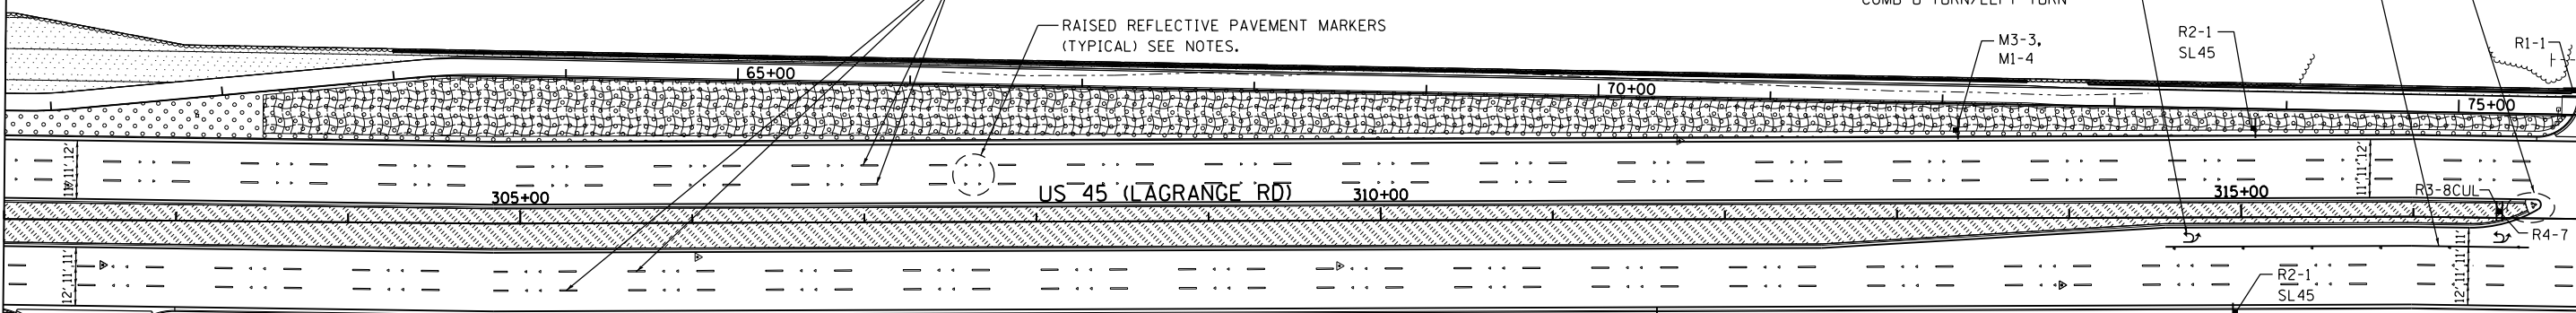

SITE 5 BUFFER TO WETLAND (MARSH)
P.P.W.T.-7.98 UNITS
SELECTIVE MOWING STAKE

WETLAND #5
P.P.W.T.-9.12 UNITS

SITE 5 BUFFER TO WETLAND (MARSH)
P.P.W.T.-11.02 UNITS

SELECTIVE MOWING STAKE

PRAIRIE PLANTS
WETLANDS
STA 303+25, RT
STA 313+20, RT
SELECTIVE MOWING STAKES
IDOT SUPPLIED (10" X 18")
SEE SPECIAL PROVISIONS

STOP
STA 302+80, RT
STA 316+92, LT
R1-1 (36" X 36")
METAL POST TYPE B

NORTH
45
STA 311+62, RT
M3-1 (24" X 12")
M1-4 (24" X 24")
METAL POST TYPE B

SOUTH
45
STA 313+34, LT
M3-3 (24" X 12")
M1-4 (24" X 24")
METAL POST TYPE B

SPEED LIMIT
45
STA 315+07, LT
STA 315+07, RT
R2-1 (30" X 36")
METAL POST TYPE B

LANDSCAPING LEGEND

- SEEDING CLASS 2A
TOPSOIL, 6"/WEED CONTROL
- SEEDING CLASS 4
TOPSOIL, 6"/WEED CONTROL
- SEEDING CLASS 4B (MOD)
TOPSOIL, 6"/WEED CONTROL
- SODDING, SALT TOLERANT
TOPSOIL, 24" (MEDIAN ONLY)/WEED CONTROL
- TOPSOIL 6" (EXCEPT MEDIAN)/WEED CONTROL
- EROSION CONTROL BLANKET


SELECTIVE MOWING STAKE WITH
WETLAND OR PRAIRIE PLANT SIGN

LANDSCAPING NOTES:

- PLAN VIEW BREAKS BETWEEN SEEDING TYPES ARE APPROXIMATE. SEE PROPOSED CROSS SECTIONS FOR DETAILS.
- MULCH METHOD 2 SHALL BE USED AT ALL SEEDING LOCATIONS NOT PROTECTED BY EROSION CONTROL BLANKET. HATCHING HAS BEEN OMITTED FOR CLARITY.
- WEED CONTROL, NON-SELECTIVE AND NON-RESIDUAL SHOULD BE USED AT ALL SEEDING CLASS 4 AREAS ADJACENT TO WETLAND AND FOREST PRESERVE.
- WEED CONTROL, BROADLEAF, SHOULD BE USED IN TURF AREAS INCLUDING ALL SEEDING 2A AND SODDING.
- WEED CONTROL, TEASEL SHOULD BE USED ALONG RIGHT-OF-WAY WHERE PRESENT.

SEE ABOVE
MATCH LINE STA. 317+00.00

MATCH LINE STA. 332+00.00
SEE DRAWING LA-03

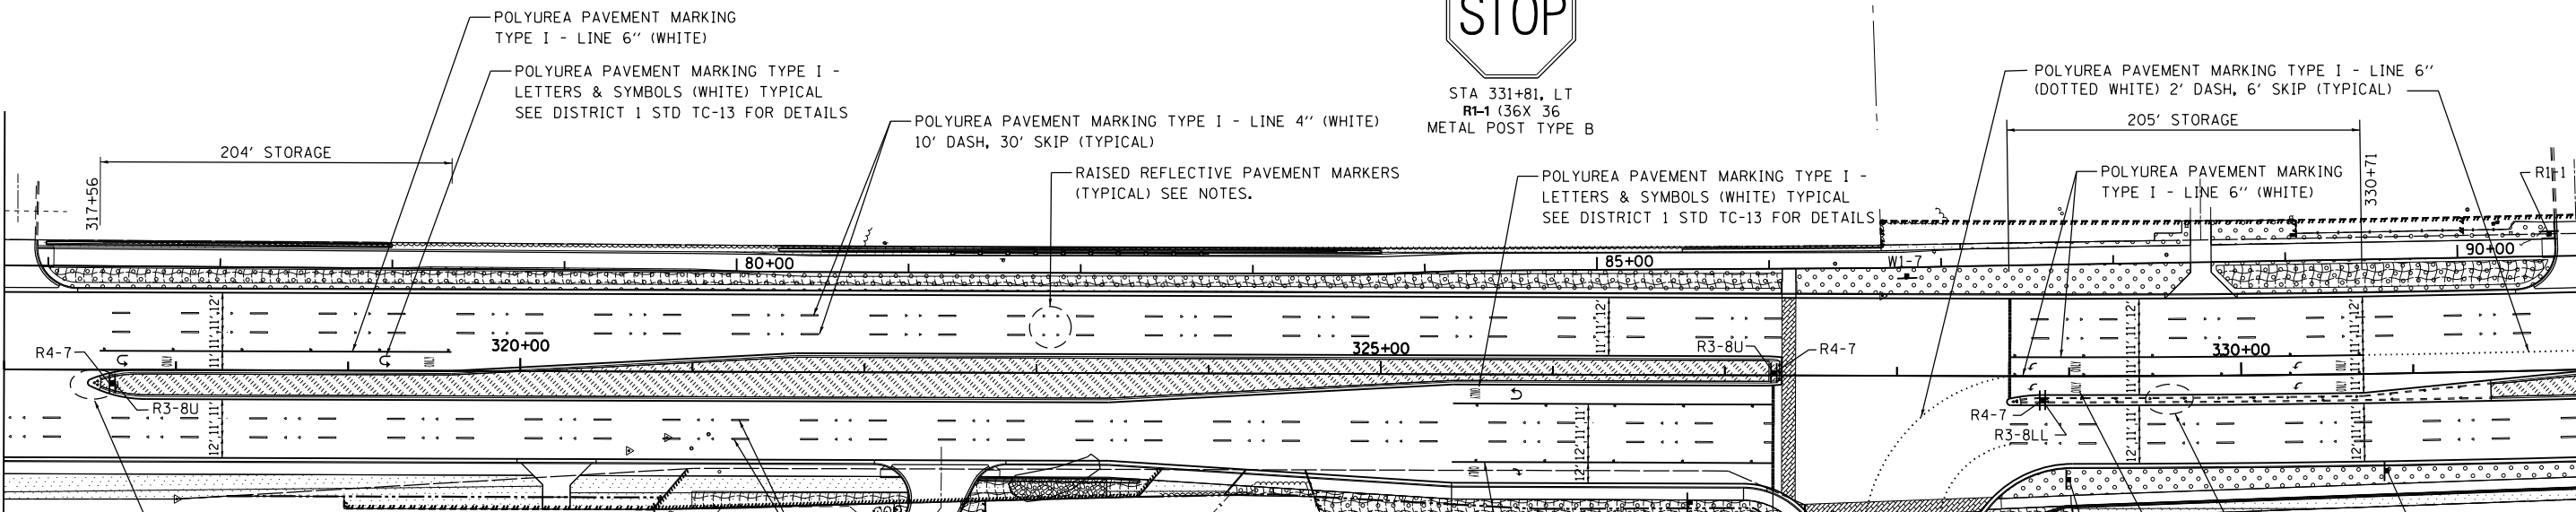

PRISMATIC CURB REFLECTORS
(SEE STANDARD 782001 FOR DETAILS)

POLYUREA PAVEMENT MARKING TYPE I - LINE 4" (WHITE)
10' DASH, 30' SKIP (TYPICAL)

STOP
STA 331+81, LT
R1-1 (36" X 36")
METAL POST TYPE B

POLYUREA PAVEMENT MARKING TYPE I - LINE 6" (WHITE)
(DOTTED WHITE) 2' DASH, 6' SKIP (TYPICAL)

POLYUREA PAVEMENT MARKING TYPE I - LINE 6" (WHITE)

POLYUREA PAVEMENT MARKING TYPE I - LINE 6" (WHITE)

NORTH
45
STA 329+00, RT
M3-1 (24" X 12")
M1-4 (24" X 24")
METAL POST TYPE B

ONLY
STA 328+06, LT
W1-7 (48" X 24")
2-METAL POST TYPE B

ONLY
STA 317+63 RT (1)
STA 327+28 LT (2)
R3-8U (24" X 30")
METAL POST TYPE B

ONLY
STA 317+63, RT (1)
STA 327+28, LT (2)
STA 328+85, RT (3)
R4-7 (24" X 30")

ONLY
STA 328+85, RT (3)
R3-8LL (36" X 36")
2-METAL POST TYPE A

ONLY
STA 326+80, RT
R3-5R (30" X 36")
METAL POST TYPE B

SPEED LIMIT
45
STA 330+84, RT
R2-1 (30" X 36")
METAL POST TYPE B

R4-7
R3-8LL

R2-1
SL45

PRISMATIC CURB REFLECTORS
(SEE STD 782001 FOR DETAILS)

POLYUREA PAVEMENT MARKING TYPE I - LETTERS & SYMBOLS (WHITE) TYPICAL
SEE DISTRICT 1 STD TC-13 FOR DETAILS

POND

SIGNING NOTE:
ALL PRIVATE ENTRANCE SIGNS AFFECTED DURING RECONSTRUCTION SHALL BE RELOCATED AT NO ADDITIONAL COST BUT SHALL BE INCIDENTAL TO THE CONTRACT



FILE NAME =
D160M62-SHT-LNDSCP-PMK02.dgn

USER NAME = Frank.Stallone
PLOT SCALE = 100.000000' / 1" =
PLOT DATE = 3/13/2013

DESIGNED - JTF
DRAWN - JTF
CHECKED - MJT
DATE - 03/13/13

REVISED -
REVISED -
REVISED -
REVISED -

STATE OF ILLINOIS
DEPARTMENT OF TRANSPORTATION

LANDSCAPING, PAVEMENT MARKING AND SIGNING PLAN
US 45 (LAGRANGE ROAD)

SCALE: 1"=50' SHEET 2 OF 7 SHEETS STA. 302+00.00 TO STA. 332+00.00

F.A.P. RTE.	SECTION	COUNTY	TOTAL SHEETS	SHEET NO.
330	103R-5	COOK	778	258
LA-02		CONTRACT NO. 60M62		
ILLINOIS FED. AID PROJECT				