

**LEGEND**

- ONE-WAY CRYSTAL MARKER
- ONE-WAY AMBER MARKER
- TWO-WAY AMBER MARKER

**PAVEMENT MARKING NOTES:**

- FOR PCC PAVEMENT:  
POLYUREA PAVEMENT MARKING TYPE I SHALL BE USED FOR FINAL PAVEMENT MARKINGS OF THE SIZE AND COLOR SPECIFIED.
- FOR HOT-MIX ASPHALT PAVEMENT:  
THERMOPLASTIC PAVEMENT MARKING SHALL BE USED FOR FINAL PAVEMENT MARKINGS OF THE SIZE AND COLOR SPECIFIED.
- FOR RAISED REFLECTIVE PAVEMENT MARKERS PLACEMENT,  
SPACING AND COLOR SEE DISTRICT 1 STANDARD TC-11.

**SIGNING NOTE:**

ALL PRIVATE ENTRANCE SIGNS AFFECTED DURING RECONSTRUCTION SHALL BE RELOCATED AT NO ADDITIONAL COST BUT SHALL BE INCIDENTAL TO THE CONTRACT



STA 344+52.0, RT  
STA 345+79.4, LT  
S1-1 (36" X 36")  
W16-7P (24" X 12")  
MOUNTED ON PROPOSED TRAFFIC SIGNAL POST




STA 343+00, LT  
M3-3 (24" X 12")  
M1-4 (24" X 24")  
METAL POST TYPE B

POLYUREA PAVEMENT MARKING TYPE I - LINE 6" (WHITE)  
THERMOPLASTIC DIAGONAL LINE-12" (YELLOW)  
THERMOPLASTIC LINE 2-4" (YELLOW)  
6" (WHITE) SEE PAVEMENT MARKING NOTES  
THERMOPLASTIC PAVEMENT MARKING - LETTERS & SYMBOLS (WHITE) TYPICAL



SEE DRAWING LA-02  
MATCH LINE STA. 332+00.00

MATCH LINE STA. 347+00.00  
SEE BELOW

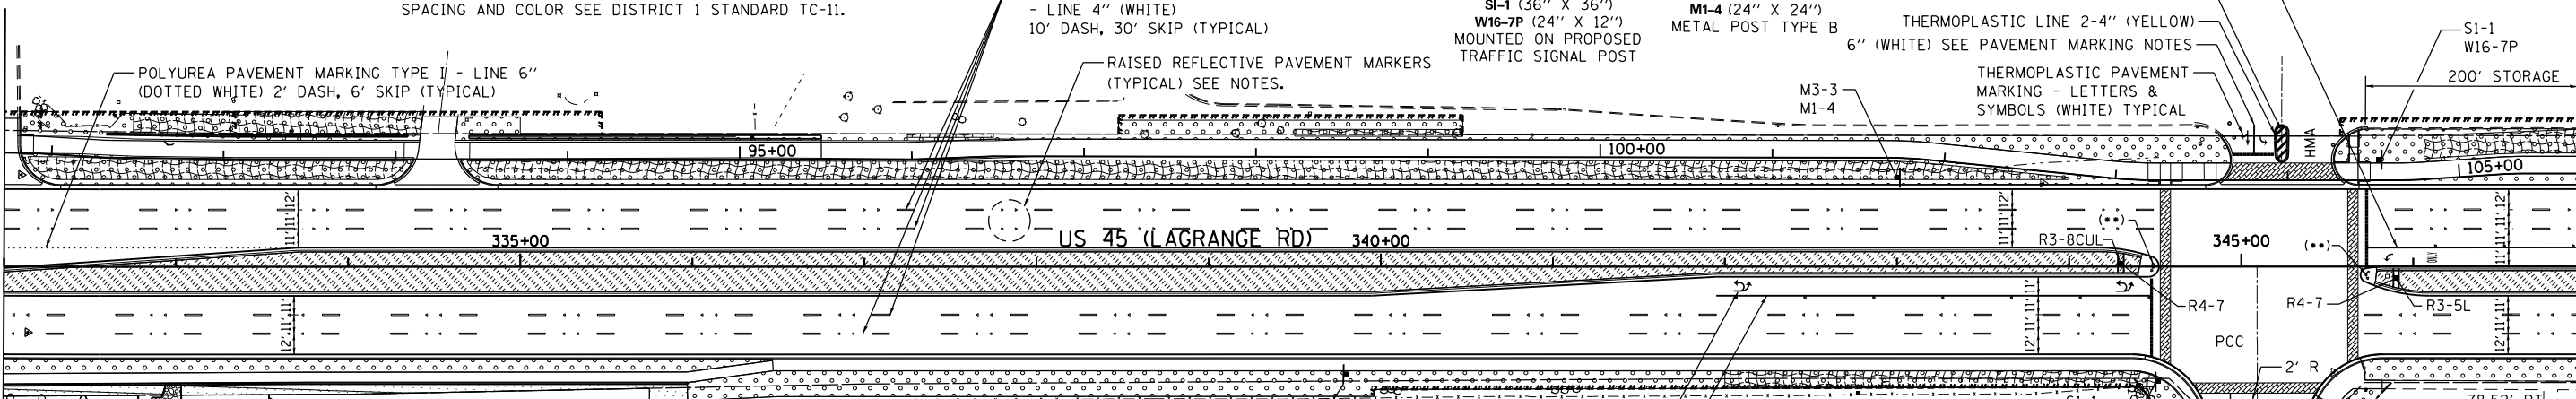

**LANDSCAPING LEGEND**

- SEEDING CLASS 2A TOPSOIL, 6"/WEED CONTROL
- SEEDING CLASS 4 TOPSOIL, 6"/WEED CONTROL
- SEEDING CLASS 4B (MOD) TOPSOIL, 6"/WEED CONTROL
- SODDING, SALT TOLERANT TOPSOIL, 24" (MEDIAN ONLY)/WEED CONTROL
- TOPSOIL 6" (EXCEPT MEDIAN)/WEED CONTROL
- EROSION CONTROL BLANKET
- SELECTIVE MOWING STAKE WITH WETLAND OR PRAIRIE PLANT SIGN

**LANDSCAPING NOTES:**

- PLAN VIEW BREAKS BETWEEN SEEDING TYPES ARE APPROXIMATE. SEE PROPOSED CROSS SECTIONS FOR DETAILS.
- MULCH METHOD 2 SHALL BE USED AT ALL SEEDING LOCATIONS NOT PROTECTED BY EROSION CONTROL BLANKET. HATCHING HAS BEEN OMITTED FOR CLARITY.
- WEED CONTROL, NON-SELECTIVE AND NON-RESIDUAL SHOULD BE USED AT ALL SEEDING CLASS 4 AREAS ADJACENT TO WETLAND AND FOREST PRESERVE.
- WEED CONTROL, BROADLEAF, SHOULD BE USED IN TURF AREAS INCLUDING ALL SEEDING 2A AND SODDING.
- WEED CONTROL, TEASEL SHOULD BE USED ALONG RIGHT-OF-WAY WHERE PRESENT.



STA 339+80, RT  
S1-1 (36" X 36")  
W16-9P (24" X 12")  
METAL POST TYPE B



STA 344+30 LT (1)  
R3-8CUL (24" X 30")  
METAL POST TYPE B




STA 344+30, LT (1)  
STA 345+90, RT (2)  
R4-7 (24" X 30")  
METAL POST TYPE B



STA 345+90, RT (2)  
R3-5L (24" X 30")  
METAL POST TYPE B

(1) SAME POST R4-7 & R3-8CUL MOUNTED BK-BK  
(2) SAME POST R4-7 & R3-5L MOUNTED BK-BK

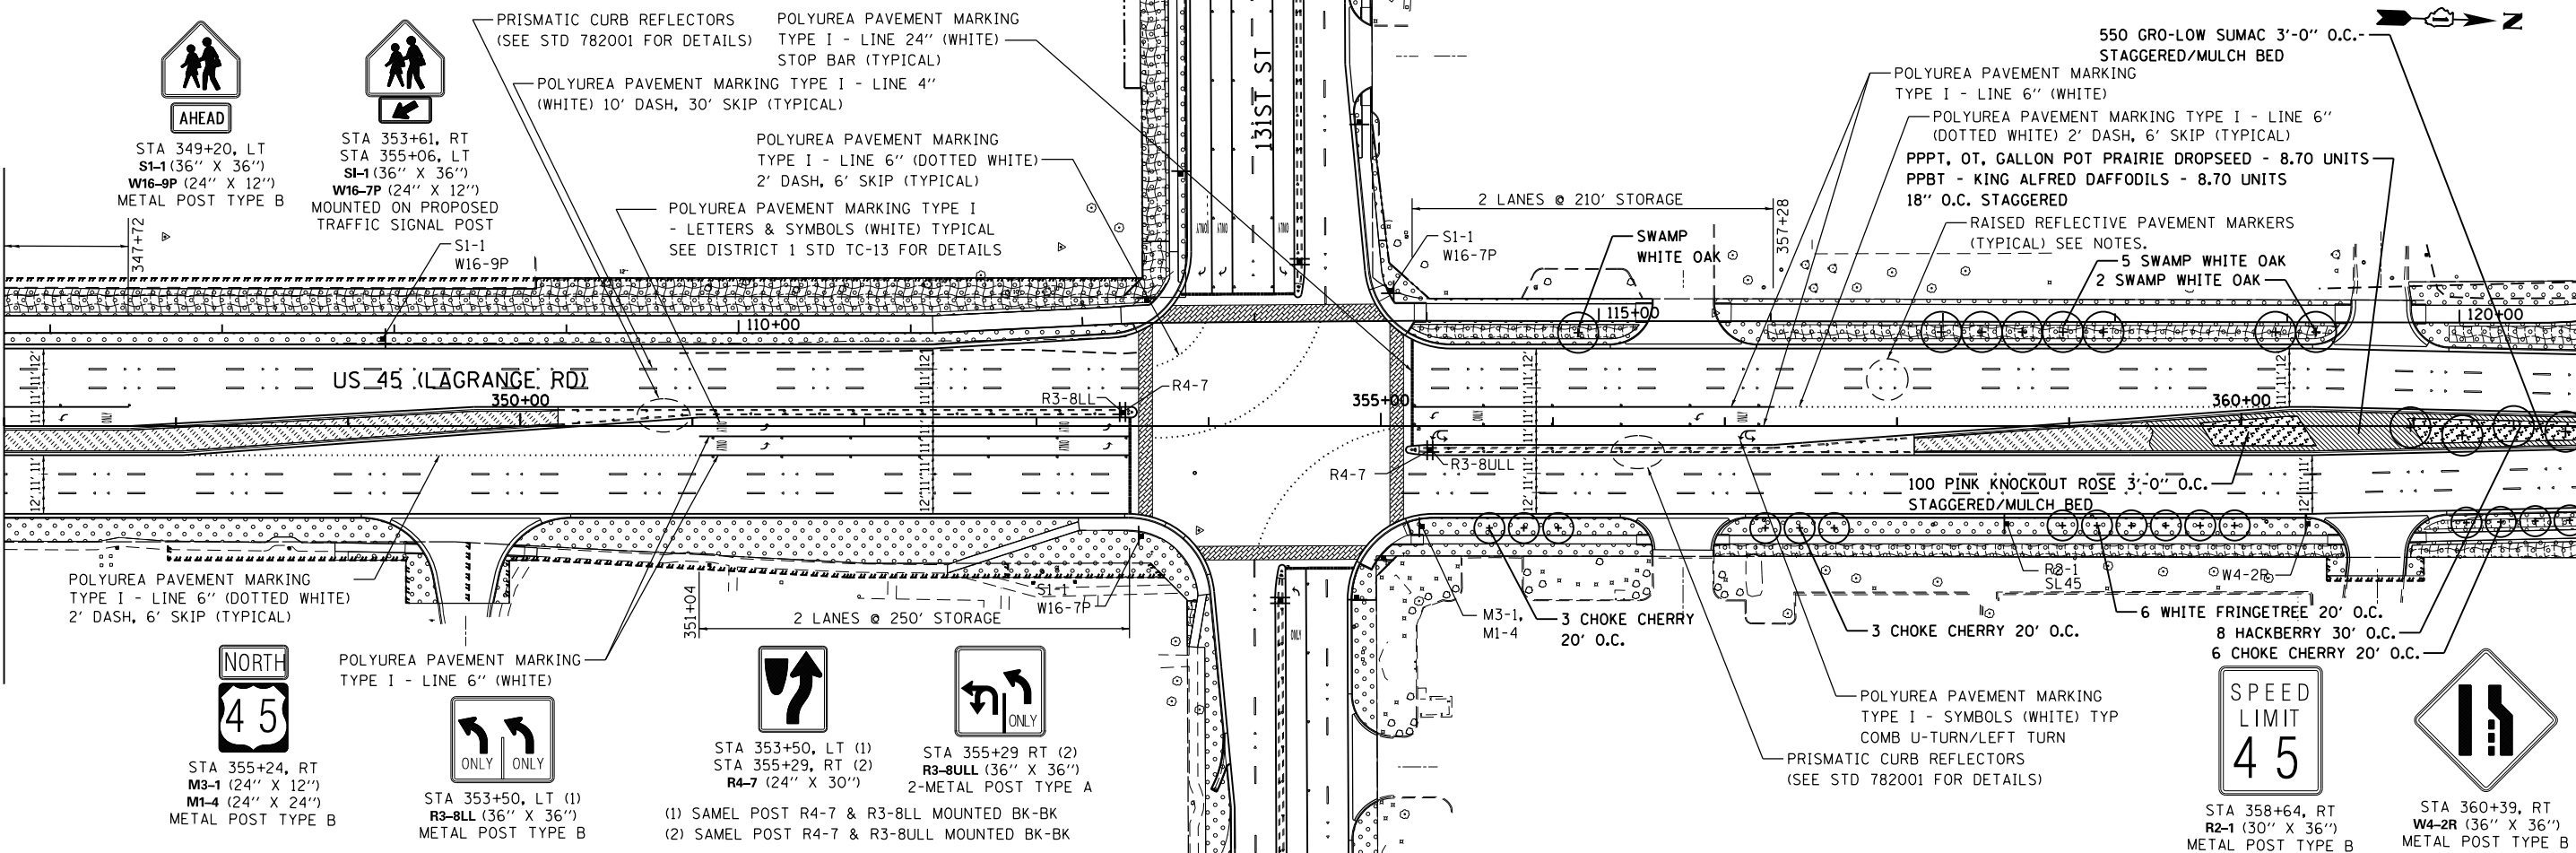

SEE ABOVE  
MATCH LINE STA. 347+00.00

MATCH LINE STA. 362+00.00  
SEE DRAWING LA-04



STA 349+20, LT  
S1-1 (36" X 36")  
W16-9P (24" X 12")  
METAL POST TYPE B



STA 353+61, RT  
STA 355+06, LT  
S1-1 (36" X 36")  
W16-7P (24" X 12")  
MOUNTED ON PROPOSED TRAFFIC SIGNAL POST

PRISMATIC CURB REFLECTORS (SEE STD 782001 FOR DETAILS)  
POLYUREA PAVEMENT MARKING TYPE I - LINE 24" (WHITE) STOP BAR (TYPICAL)  
POLYUREA PAVEMENT MARKING TYPE I - LINE 4" (WHITE) 10' DASH, 30' SKIP (TYPICAL)

POLYUREA PAVEMENT MARKING TYPE I - LINE 6" (DOTTED WHITE) 2' DASH, 6' SKIP (TYPICAL)

POLYUREA PAVEMENT MARKING TYPE I - LETTERS & SYMBOLS (WHITE) TYPICAL SEE DISTRICT 1 STD TC-13 FOR DETAILS



STA 339+80, RT  
S1-1 (36" X 36")  
W16-9P (24" X 12")  
METAL POST TYPE B



STA 344+30 LT (1)  
R3-8CUL (24" X 30")  
METAL POST TYPE B



STA 344+30, LT (1)  
STA 345+90, RT (2)  
R4-7 (24" X 30")  
METAL POST TYPE B



STA 345+90, RT (2)  
R3-5L (24" X 30")  
METAL POST TYPE B


(1) SAME POST R4-7 & R3-8CUL MOUNTED BK-BK  
(2) SAME POST R4-7 & R3-5L MOUNTED BK-BK

POLYUREA PAVEMENT MARKING TYPE I - LINE 6" (DOTTED WHITE) 2' DASH, 6' SKIP (TYPICAL)



STA 355+24, RT  
M3-1 (24" X 12")  
M1-4 (24" X 24")  
METAL POST TYPE B

POLYUREA PAVEMENT MARKING TYPE I - LINE 6" (WHITE)

 


STA 353+50, LT (1)  
R3-8LL (36" X 36")  
METAL POST TYPE B



STA 353+50, LT (1)  
STA 355+29, RT (2)  
R4-7 (24" X 30")

(1) SAME POST R4-7 & R3-8LL MOUNTED BK-BK  
(2) SAME POST R4-7 & R3-8LL MOUNTED BK-BK

 

STA 355+29 RT (2)  
R3-8ULL (36" X 36")  
2-METAL POST TYPE A

2 LANES @ 210' STORAGE

SWAMP WHITE OAK

3 CHOKE CHERRY 20' O.C.

3 CHOKE CHERRY 20' O.C.


6 WHITE FRINGETREE 20' O.C.

8 HACKBERRY 30' O.C.

6 CHOKE CHERRY 20' O.C.

100 PINK KNOCKOUT ROSE 3'-0" O.C. STAGGERED/MULCH BED

550 GRO-Low SUMAC 3'-0" O.C. STAGGERED/MULCH BED  
POLYUREA PAVEMENT MARKING TYPE I - LINE 6" (WHITE)  
POLYUREA PAVEMENT MARKING TYPE I - LINE 6" (DOTTED WHITE) 2' DASH, 6' SKIP (TYPICAL)  
PPPT, OT, GALLON POT PRAIRIE DROPSEED - 8.70 UNITS  
PPBT - KING ALFRED DAFFODILS - 8.70 UNITS  
18" O.C. STAGGERED  
RAISED REFLECTIVE PAVEMENT MARKERS (TYPICAL) SEE NOTES.

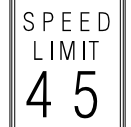

STA 358+64, RT  
R2-1 (30" X 36")  
METAL POST TYPE B



STA 360+39, RT  
W4-2R (36" X 36")  
METAL POST TYPE B



100 S. WACKER DR.  
100 S. WACKER DR.  
CHICAGO, IL 60606  
TEL (312) 939-1000  
FAX (312) 939-4998

FILE NAME = D160M62-SHT-LNDSCP-PMK03.dgn  
SHT\_DOUBLE PLAN

USER NAME = Frank.Stallone  
PLOT SCALE = 100.000000' / 1" = 100'  
PLOT DATE = 3/13/2013

DESIGNED - JTF  
DRAWN - JTF  
CHECKED - MJT  
DATE - 03/13/13

REVISED -  
REVISED -  
REVISED -  
REVISED -

**STATE OF ILLINOIS  
DEPARTMENT OF TRANSPORTATION**

**LANDSCAPING, PAVEMENT MARKING AND SIGNING PLAN  
US 45 (LAGRANGE ROAD)**

SCALE: 1"=50' SHEET 3 OF 7 SHEETS STA. 332+00.00 TO STA. 362+00.00

F.A.P. RTE.	SECTION	COUNTY	TOTAL SHEETS	SHEET NO.
330	103R-5	COOK	778	259
LA-03			CONTRACT NO. 60M62	
ILLINOIS FED. AID PROJECT				