


LEGEND

EXISTING ELEVATION - (XXX.XX)
 PROPOSED ELEVATION - XXX.XX

□ PIPE CULVERTS, CLASS A,
 TYPE 1 15" - 30 FT
 E. INV = 795.94
 W. INV = 795.61
 CLASS D PATCHES, TYPE II, 8"

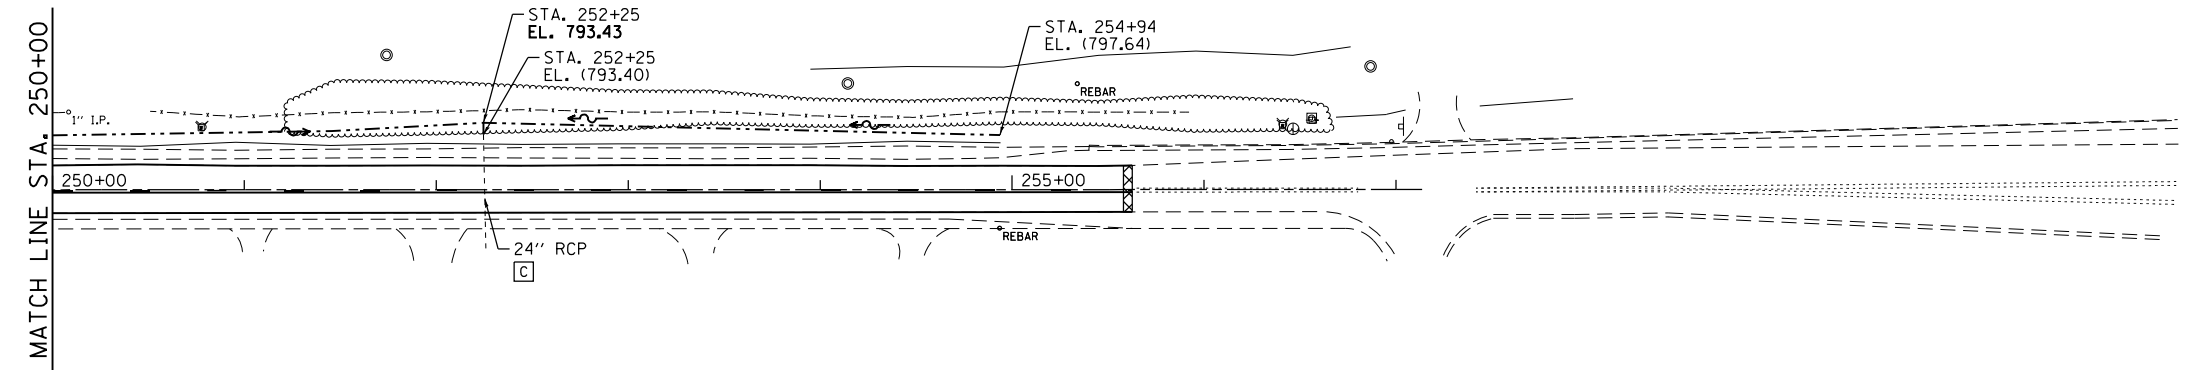

USER NAME = 1485	DESIGNED - EF	REVISED -
DRAWN - EF	REVISIONS -	REVISED -
PLOT SCALE = 100.0000' / 1" =	CHECKED - RS	REVISED -
PLOT DATE = 12/11/2012	DATE - 12-20-2012	REVISED -

**STATE OF ILLINOIS
 DEPARTMENT OF TRANSPORTATION**

**IL 173 (ROSECRANS RD) N. ORCHARD STREET TO DEEP LAKE ROAD
 DRAINAGE PLAN**

SCALE: 1"=50' SHEET NO. 1 OF 1 SHEETS STA. 235+00 TO STA. 257+13.6

F.A.P. RTE.	SECTION	COUNTY	TOTAL SHEETS	SHEET NO.
303	135-RS-5	LAKE	25	13
CONTRACT NO. 60N61				
ILLINOIS FED. AID PROJECT				