


① EXIST. TERMINAL SECTION TO BE REPLACED WITH NEW TYPE 1 (SPECIAL) TANGENT 50 FT LONG. SEE STANDARD 630301 & DISTRICT DETAIL (BD-34).

OTHER PAY ITEMS WITH QUANTITIES ESTIMATED FOR THIS AREA INCLUDE:

FURNISHED EXCAVATION	PHOSPHORUS FERTILIZER NUTRIENT
TOPSOIL FURNISH AND PLACE, 4"	POTASSIUM FERTILIZER NUTRIENT
SEEDING, CLASS 2A	NITROGEN FERTILIZER NUTRIENT
AGGREGATE SHOULDER, TYPE B - 10"	EROSION CONTROL BLANKET
GUARDRAIL REMOVAL	

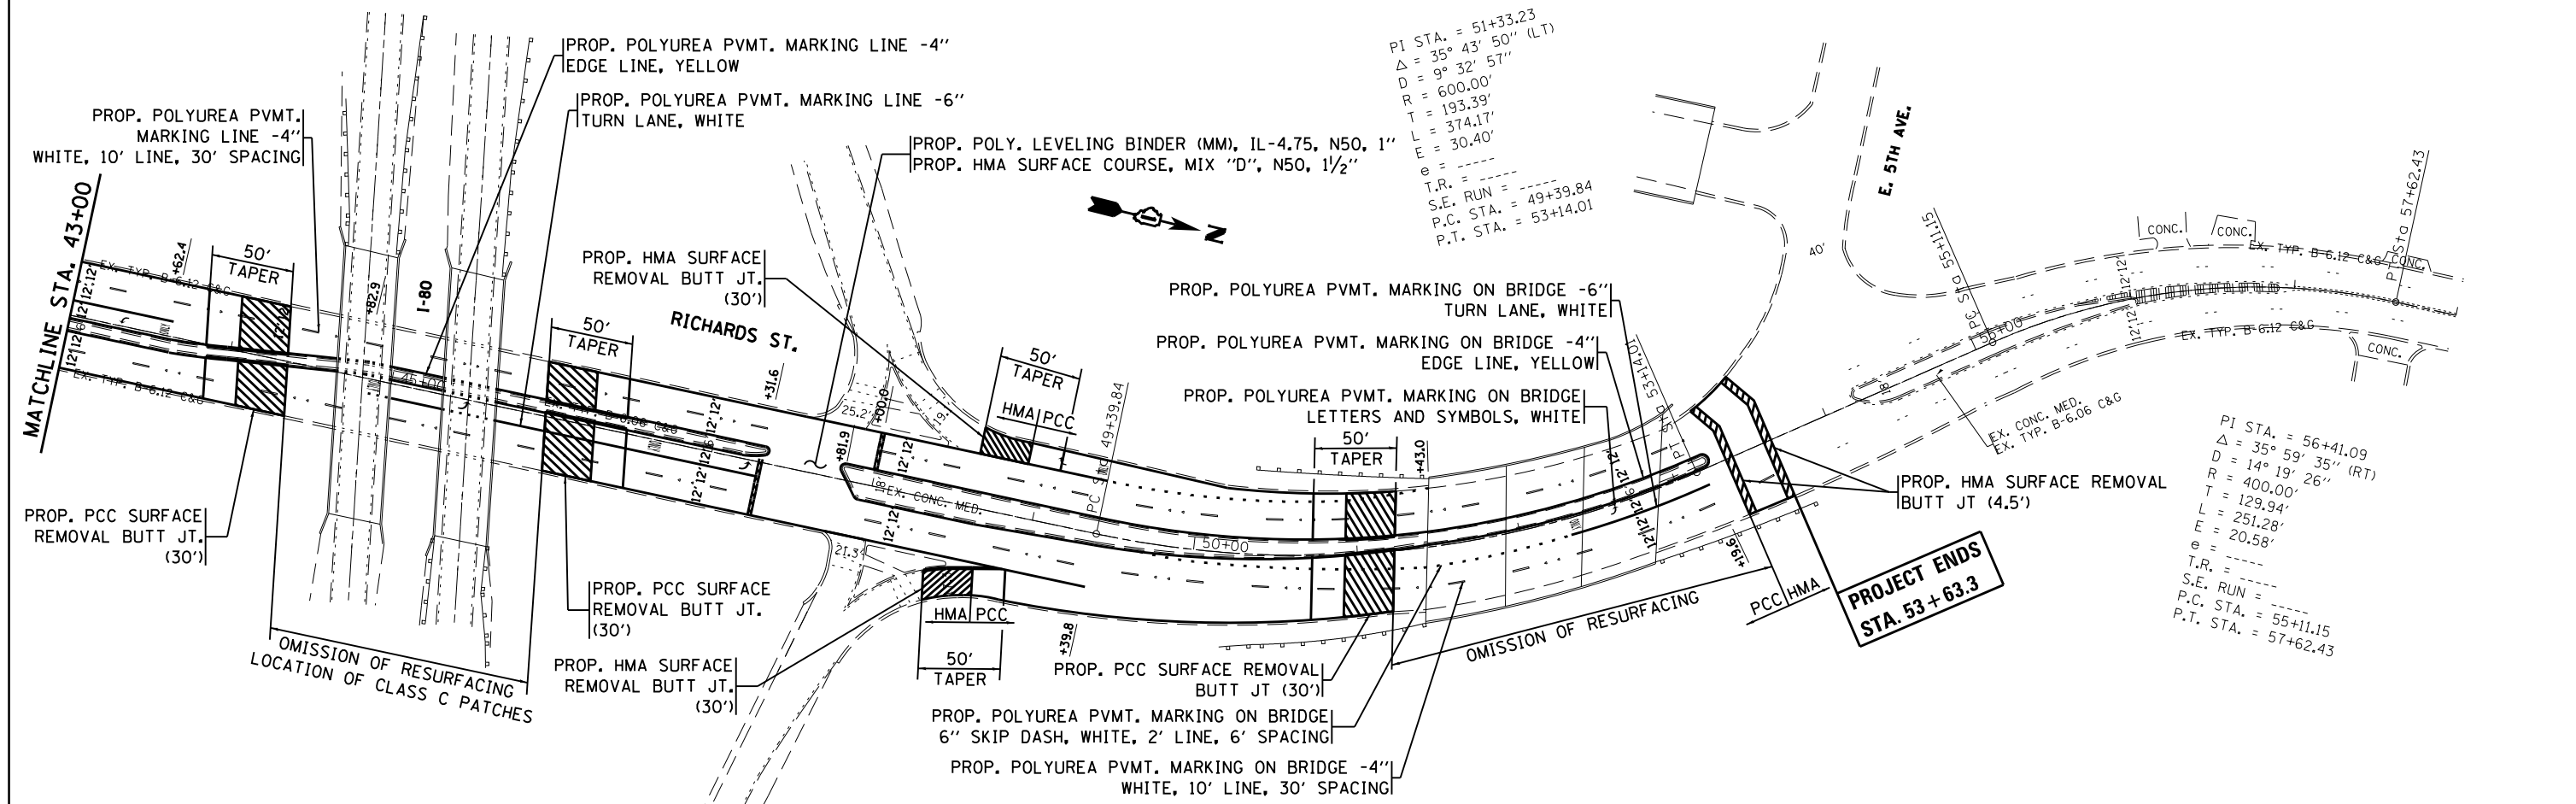

FILE NAME =	USER NAME = pyzranowski	DESIGNED -	REVISED -	<b>STATE OF ILLINOIS DEPARTMENT OF TRANSPORTATION</b>	<b>PROPOSED ROADWAY PLANS RICHARDS ST. (MANHATTAN RD. TO 5TH AVE.)</b>	F.A.U. RT#.	SECTION	COUNTY	TOTAL SHEETS	SHEET NO.
ca:\pwork\p\dot\pyzranowski\bd0273185\0160611-sh-t-plan.dgn	PLOT SCALE = 100.0000' / in.	DRAWN -	REVISED -			0354	30-RS-3	WILL	26	10
PLOT DATE = 12/19/2012	DATE -	CHECKED -	REVISED -			<b>CONTRACT NO. 60P70</b>				
		DATE -	REVISED -			ILLINOIS FED. AID PROJECT				