


MATCH LINE  
STA. 893+00

MATCH LINE  
STA. 907+00

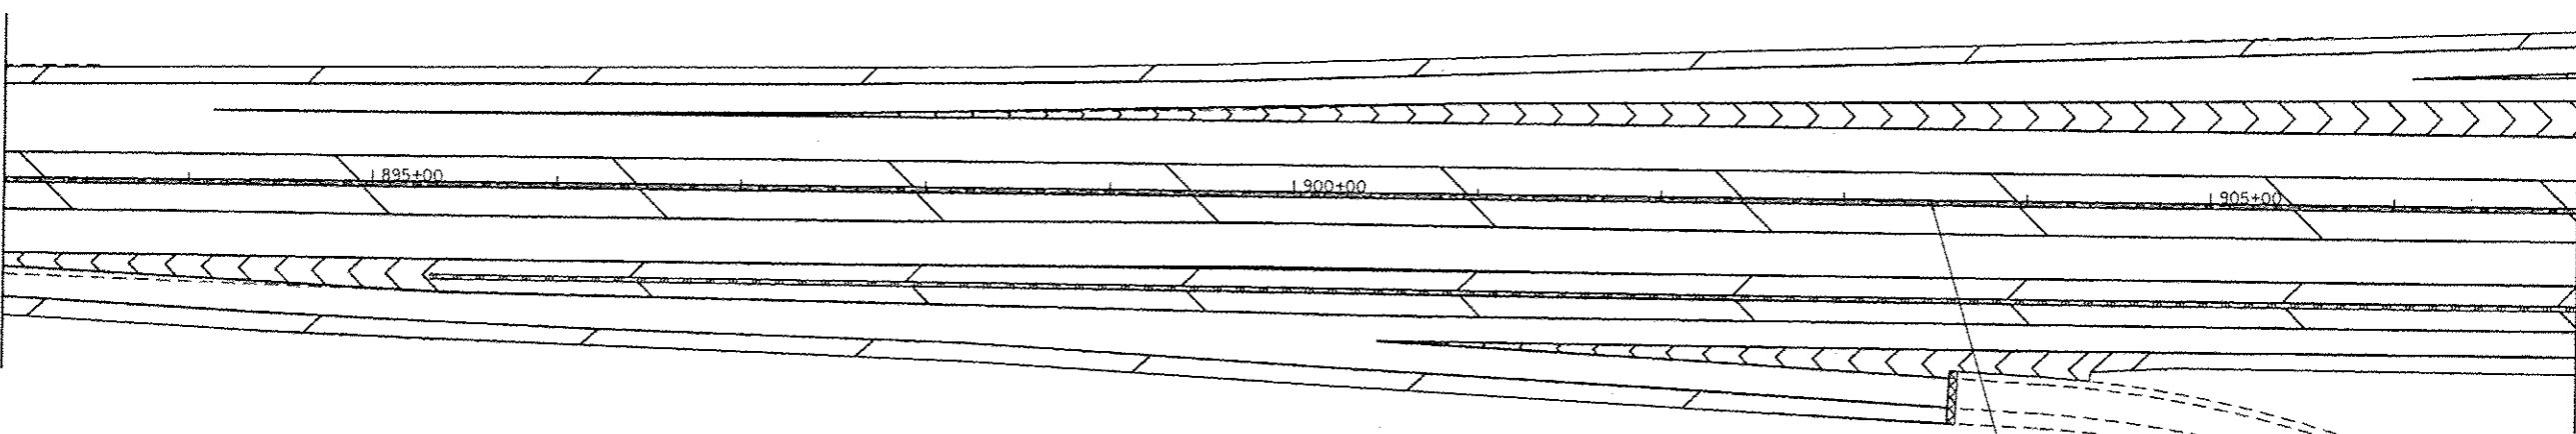

IL RTE 83 (KINGERY HWY)

**EROSION CONTROL NOTES**

1. INLET FILTERS ARE TO BE INSTALLED ON ALL DRAINAGE STRUCTURES LOCATED WITHIN THE EXISTING CURB AND GUTTER ADJACENT TO PROPOSED LANDSCAPED (SEED) MEDIANS THROUGHOUT THE LIMITS OF RESURFACING. FINAL LOCATIONS ARE TO BE DETERMINED BY THE ENGINEER.
2. INLET FILTERS ARE TO BE INSTALLED ON ALL DRAINAGE STRUCTURES WITHIN THE EXISTING CURB AND GUTTER SOUTH OF THE EASTBOUND GRAND AVE. RAMP ALONG IL 83. FINAL LOCATIONS ARE TO BE DETERMINED BY THE ENGINEER.
3. TEMPORARY DITCH CHECKS (TDC) TO BE INSTALLED AT STA. 900+00 LT. AND 1172+00 RT. (OFFSITE) ABOVE INLETS OR AS DIRECTED BY THE ENGINEER.


**LANDSCAPING LEGEND**

- CONCRETE MEDIAN SURFACE REMOVAL AND REPLACEMENT WITH TOPSOIL AND SEED (SEE NOTE 3)
- CONCRETE MEDIAN SURFACE REMOVAL AND REPLACEMENT WITH STAMPED COLORED PCC MEDIAN SURFACE 5 INCH (SPECIAL)
- PROPOSED TREE AT 30' CENTER TO CENTER SPACING (SEE PROPOSED TREE SCHEDULE)

**LANDSCAPING NOTES:**


1. PROPOSED TREES LOCATED IN THE MEDIAN SHALL BE SPACED AT 30' INTERVALS IN AN ALTERNATING PATTERN FOR THE TREE SPECIES LISTED IN THE LANDSCAPING SCHEDULE.
2. COLORED STAMPED CONCRETE MEDIAN SHALL BE POURED MONOLITHICALLY AND STAMPED WITH HERRINGBONE BRICK PATTERN AS SHOWN IN THE PLANS (SEE DETAIL).
3. EROSION CONTROL BLANKET AND FERTILIZER NUTRIENTS (NITROGEN, PHOSPHORUS AND POTASSIUM) TO BE APPLIED TO ALL SEEDING AREAS

**COLORED STAMPED CONCRETE MEDIAN DETAIL:**

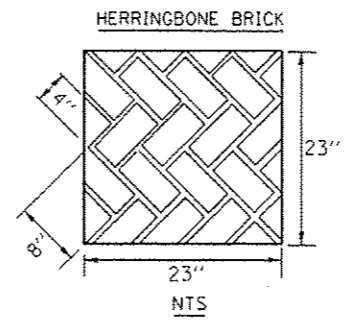

MATCH LINE  
STA. 907+00

MATCH LINE  
STA. 921+00

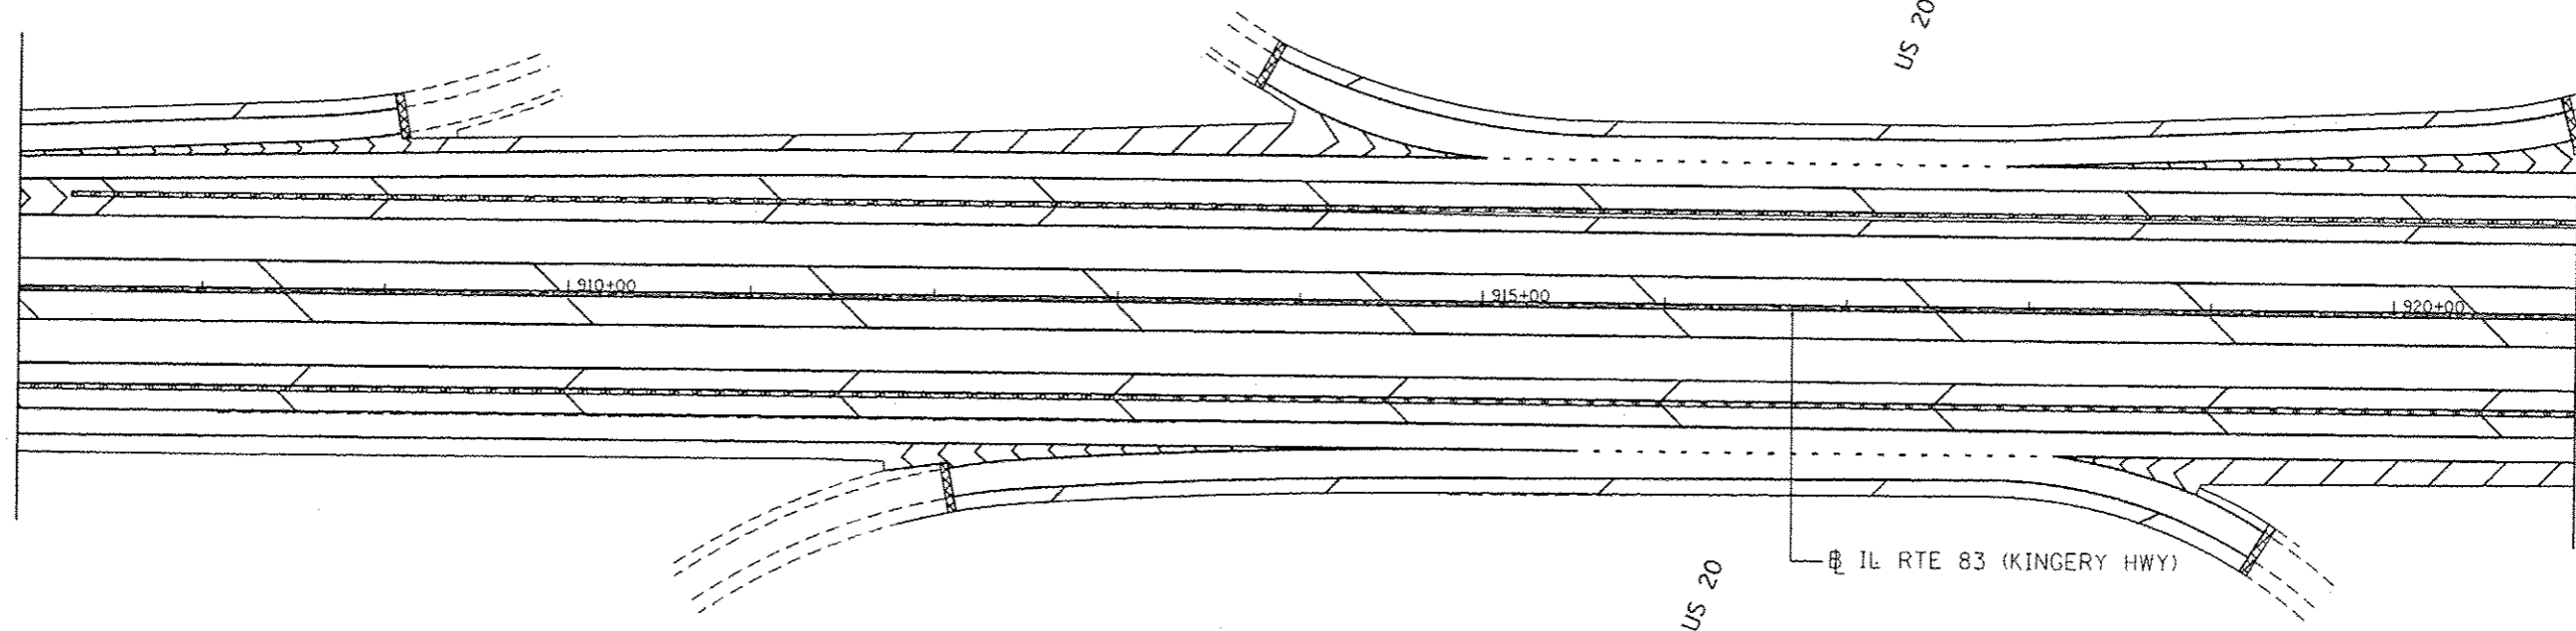

IL RTE 83 (KINGERY HWY)

FILE NAME =	USER NAME = Bilgrunisa	DESIGNED -	REVISED - SB 3/14/13
c:\pwwork\pwwork\bilgrunisa\10315000\10313-ant-plant.dgn		DRAWN -	REVISED - Δ SB 4/01/13
	PLOT SCALE = 100.0000' / 1" =	CHECKED -	REVISED -
#MODELNAME*	PLOT DATE = 4/5/2013	DATE -	REVISED -

**STATE OF ILLINOIS  
DEPARTMENT OF TRANSPORTATION**

**IL 83 (IL 19 TO IL 64)  
LANDSCAPING PLANS**

SCALE: SHEET OF SHEETS STA. TO STA.

F.A.P. RTE.	SECTION	COUNTY	TOTAL SHEETS	SHEET NO.
344	540R-RS-3	DUPAGE	38	18
CONTRACT NO. 60V54				
[ILLINOIS] FED. AID PROJECT				