



EAST ELEVATION
Looking West

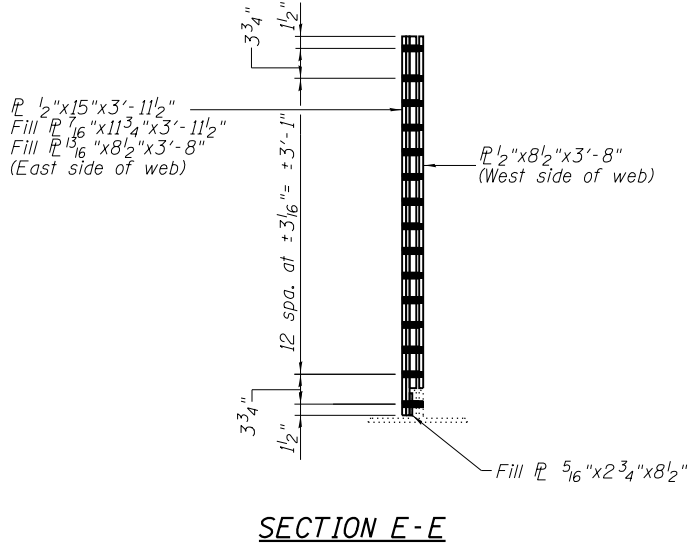


SECTION E-E

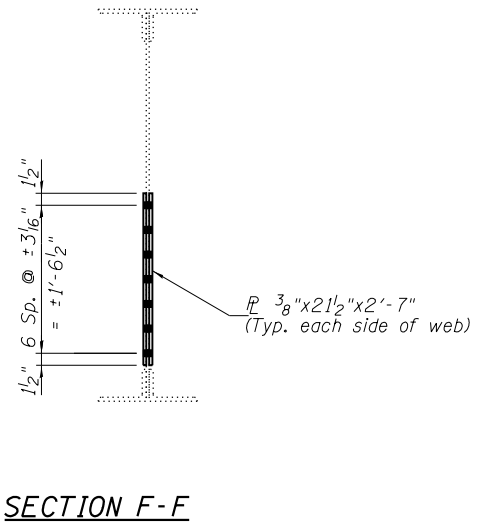

SECTION F-F


Note:
Refer to Sheet S8 for Structural Steel Repair Legend, Notes, and Bill of Materials.

STEEL REPAIR C

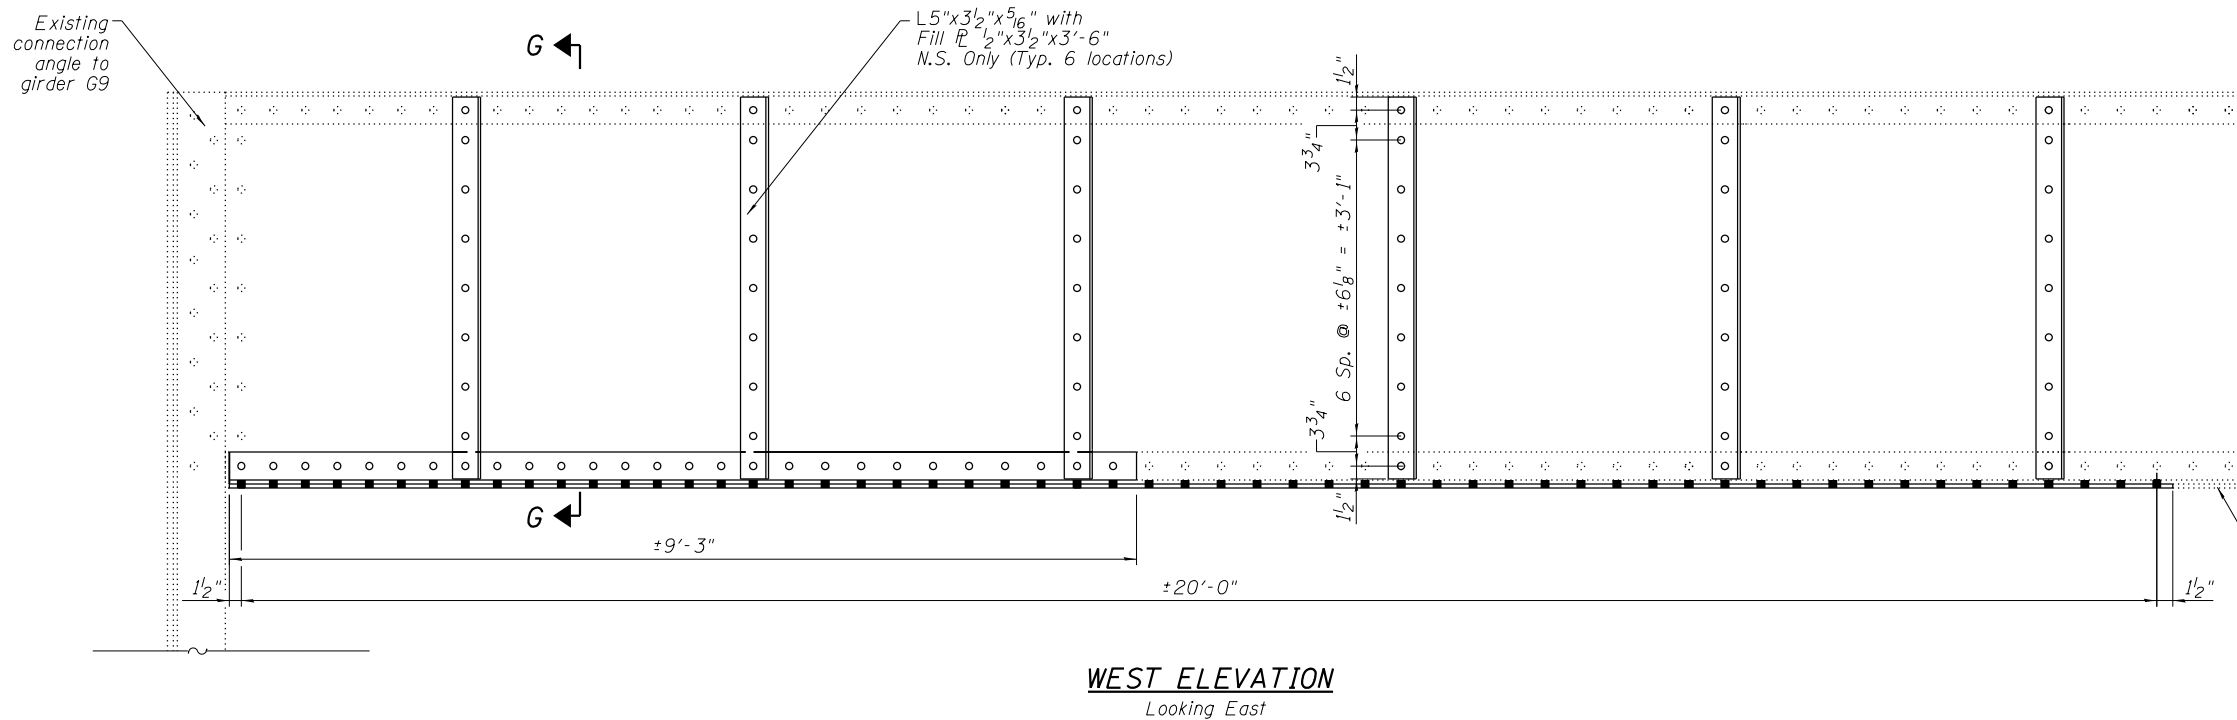

WEST ELEVATION
Looking East

STEEL REPAIR E

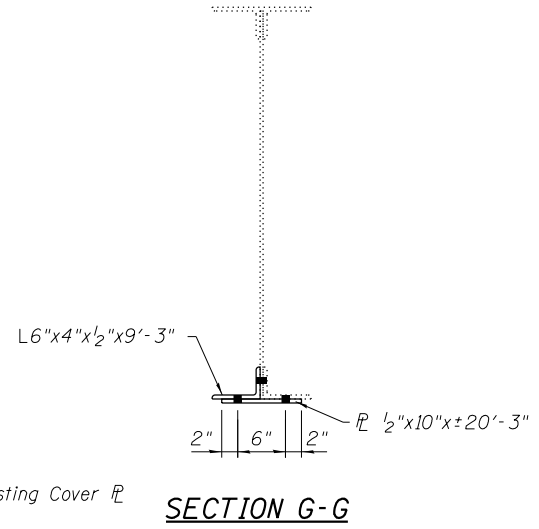

SECTION G-G

USER NAME =	DESIGNED - JMS	REVISED -
DRAWN - LS	REVISED -	
CHECKED - JMH	REVISED -	
DATE - DECEMBER 2012	REVISED -	
PLOT SCALE =		
PLOT DATE =		

F.A.I. RTE. 90/94	SECTION 2012-055BR	COUNTY COOK	TOTAL SHEETS 107	SHEET NO. 70D
CONTRACT NO. 60V58			ILLINOIS FED. AID PROJECT	