


NOTE:
 THE GENERAL CONTRACTOR IS REQUIRED TO HIRE AN ENVIRONMENTAL FIRM WITH AT LEAST FIVE (5) DOCUMENTED LEAKING UNDERGROUND STORAGE TANK CLEANUPS OR THAT IS PRE-QUALIFIED IN HAZARDOUS WASTE BY THE DEPARTMENT TO REMEDIATE THE SOIL CONTAMINATION AND MONITOR FOR WORKER PROTECTION.

LEGEND	
	EXISTING RIGHT-OF-WAY
	EXISTING PERMANENT EASEMENT
	PROPOSED RIGHT-OF-WAY
	PROPOSED TEMPORARY EASEMENT

PROPOSED HMA WIDENING
 HMA SC "D" N70, 2"
 HMA BC IL-19.0, N70, 2 1/4"
 HMA BASE CSE, 8 1/2"

PROPOSED HMA RESURFACING
 HMA SURF REM, 2 1/2"
 HMA SC "D" N70, 2"
 HMA BC IL-19.0, N70, 2 1/4"

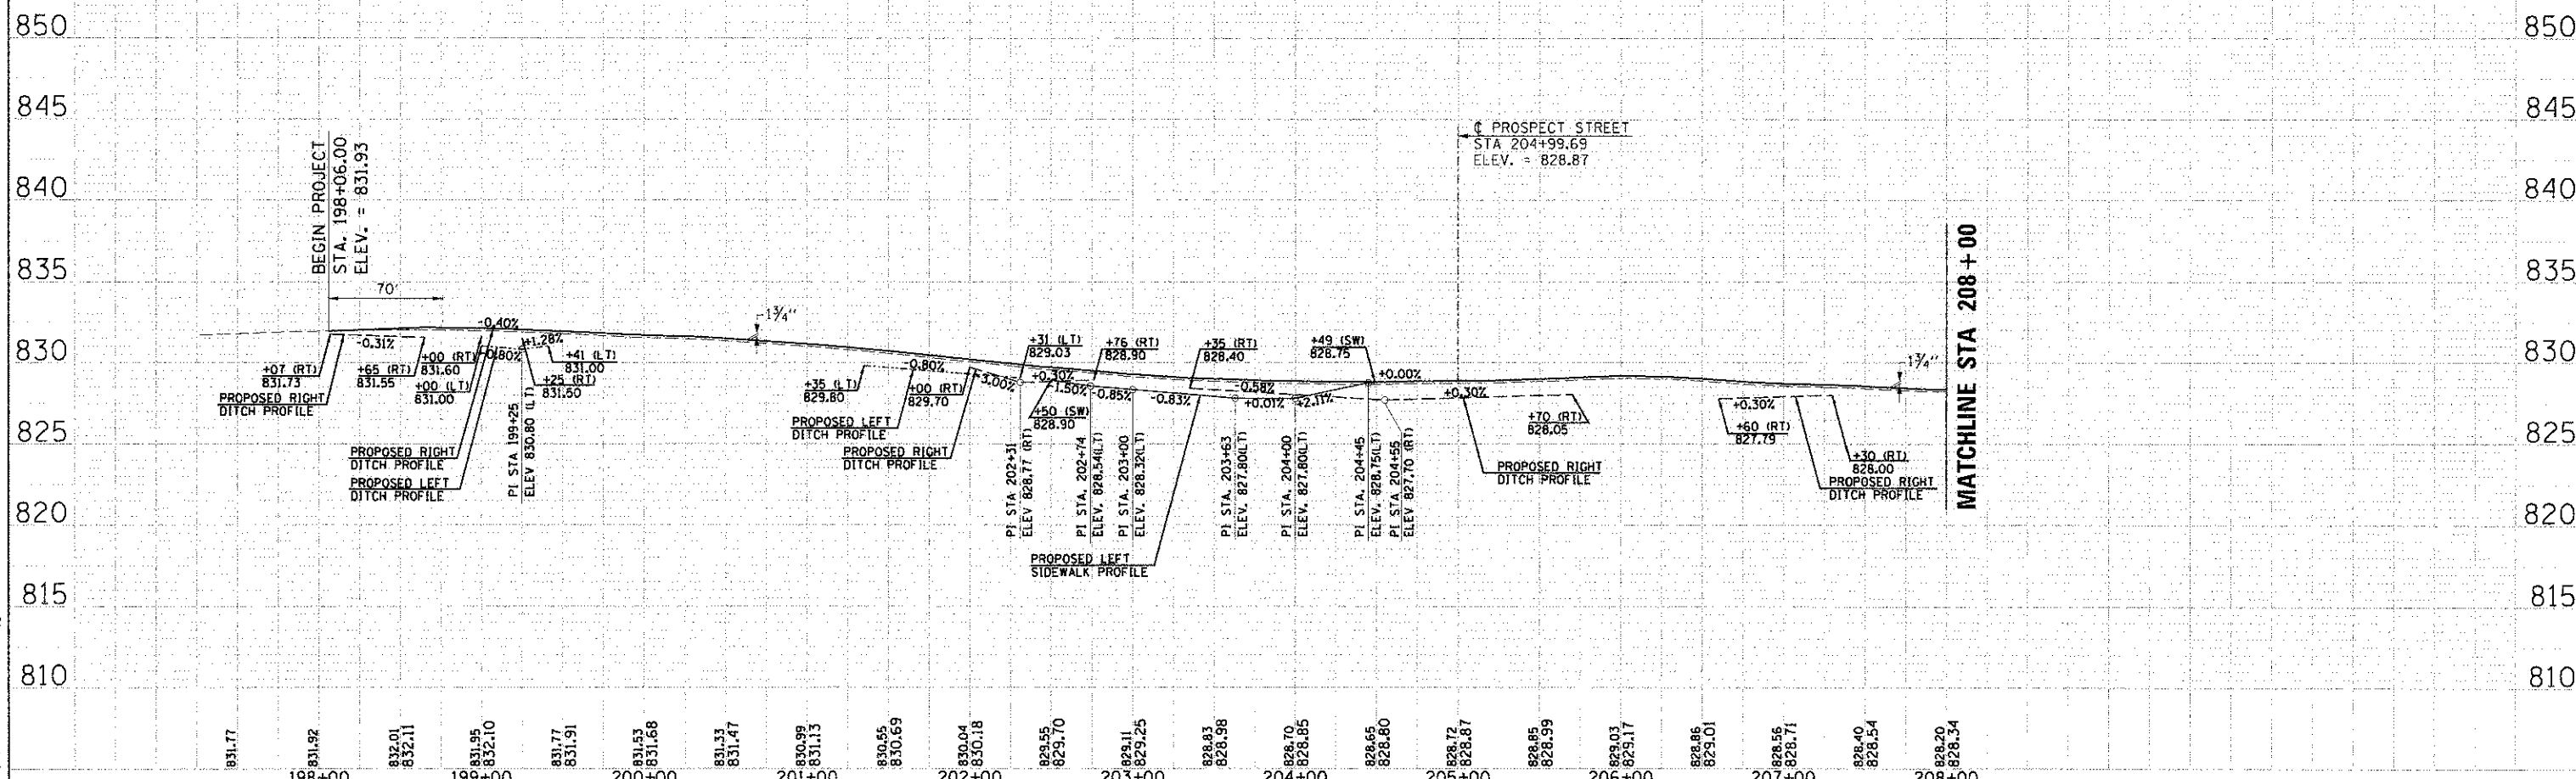

PLAN	DATE
SAVED	
ALIGNED	
CHECKED	
BY	
NO.	

PROFILE	DATE
SAVED	
ALIGNED	
CHECKED	
BY	
NO.	

COMPANY NAME: HRGreen.com
 PROJECT CONTACT: spornal
 CLIENT: HRGreen.com
 DATE PLOTTED: 3/22/2013 11:31:65 AM
 FILE NAME: 638_road.usd200.dgn
 PLOT DRIVER: pdf_vrwin
 PEN TABLE: pens_standard-trans - Copy2.tbl

	USER NAME = spornal	DESIGNED DCJ	REVISED -	STATE OF ILLINOIS DEPARTMENT OF TRANSPORTATION	ROADWAY PLAN AND PROFILE U.S. ROUTE 20	F.A.L. RTE. 40B7	SECTION 98-0024-00-WR	COUNTY MCHENRY	TOTAL SHEETS 115	SHEET NO. 26		
	PLOT SCALE = 1" = 50'	CHECKED - TEH	REVISED -			SCALE: 1" = 50'	SHEET NO. 1 OF 6 SHEETS	STA. 198+06.00	TO STA. 208+00.00	FED. ROAD DIST. NO.	ILLINOIS FED. AID PROJECT	
	PLOT DATE = 3/22/2013	DATE - 2/5/13	REVISED -			CONTRACT NO. 63532						