


PLAN	SURVEYED	DATE
	PLOTTED	
	NOTED	
	BY	
	NO.	


PROFILE	SURVEYED	DATE
	PLOTTED	
	NOTED	
	BY	
	NO.	

COMPANY NAME: HRGreen
 PROJECT CONTACT: [Name]
 CLIENT: [Name]
 DATE PLOTTED: 3/22/2013 11:24:01 AM
 FILE NAME: 638_0002_0000.dgn
 PLOT DRIVER: pdf_vyuhf
 PEN TABLE: pens_standard-trans - Copy.rtb

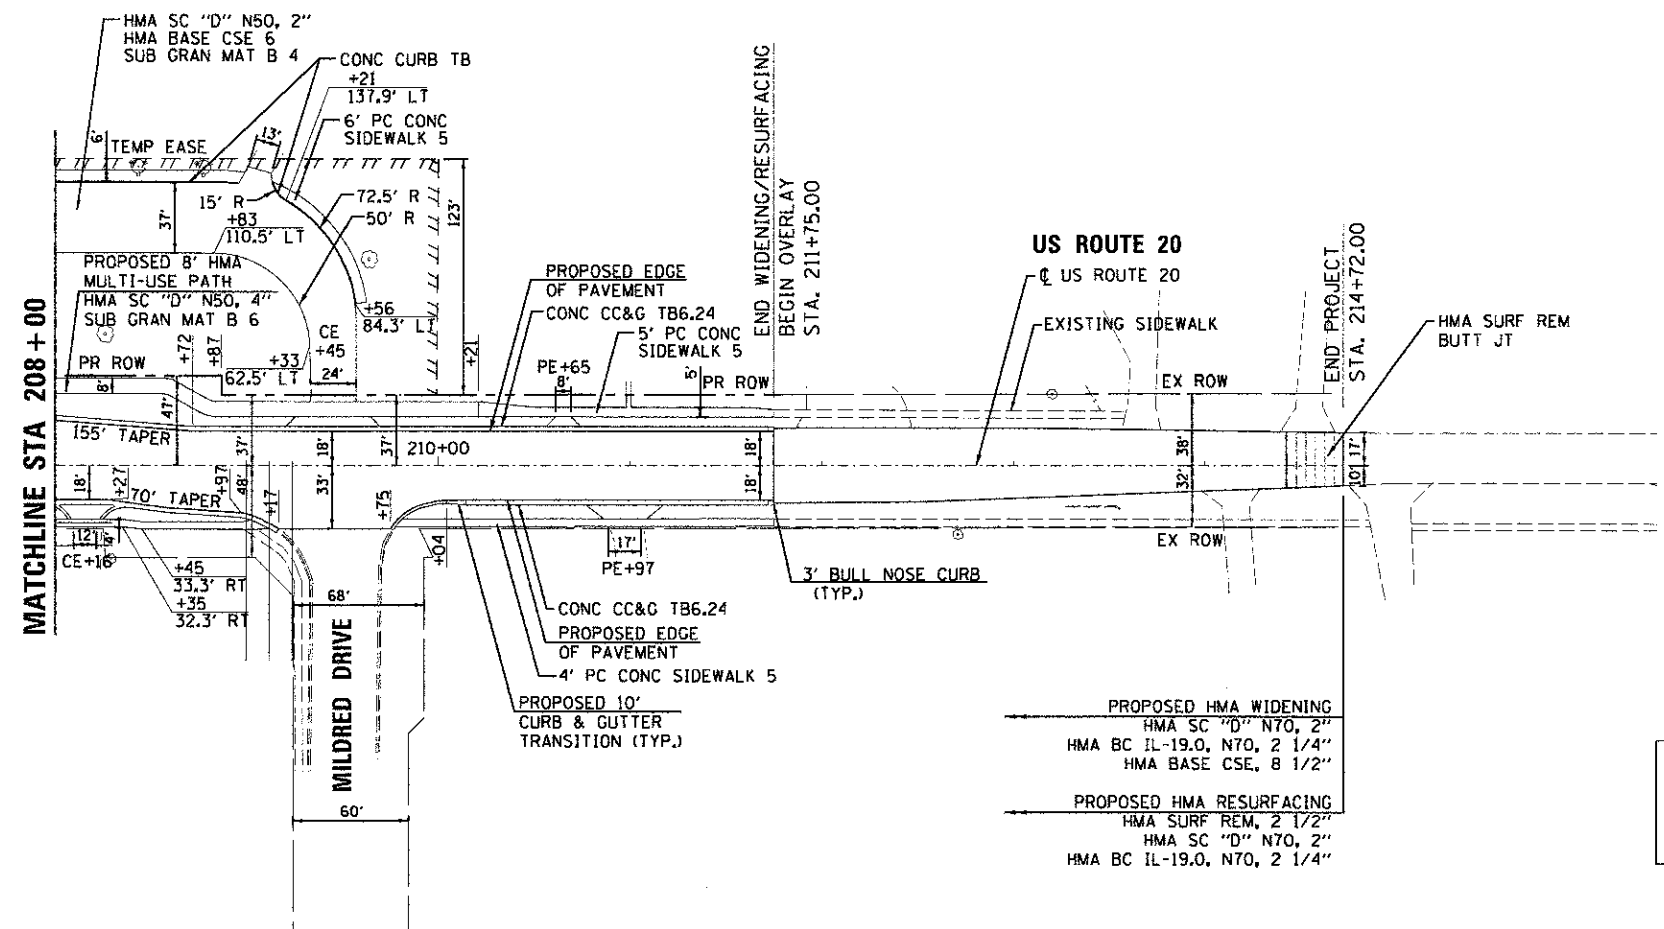

LEGEND	
---	EXISTING RIGHT-OF-WAY
	EXISTING PERMANENT EASEMENT
- - -	PROPOSED RIGHT-OF-WAY
TT TT TT TT	PROPOSED TEMPORARY EASEMENT

NOTE:
 THE GENERAL CONTRACTOR IS REQUIRED TO HIRE AN ENVIRONMENTAL FIRM WITH AT LEAST FIVE (5) DOCUMENTED LEAKING UNDERGROUND STORAGE TANK CLEANUPS OR THAT IS PRE-QUALIFIED IN HAZARDOUS WASTE BY THE DEPARTMENT TO REMEDIATE THE SOIL CONTAMINATION AND MONITOR FOR WORKER PROTECTION.

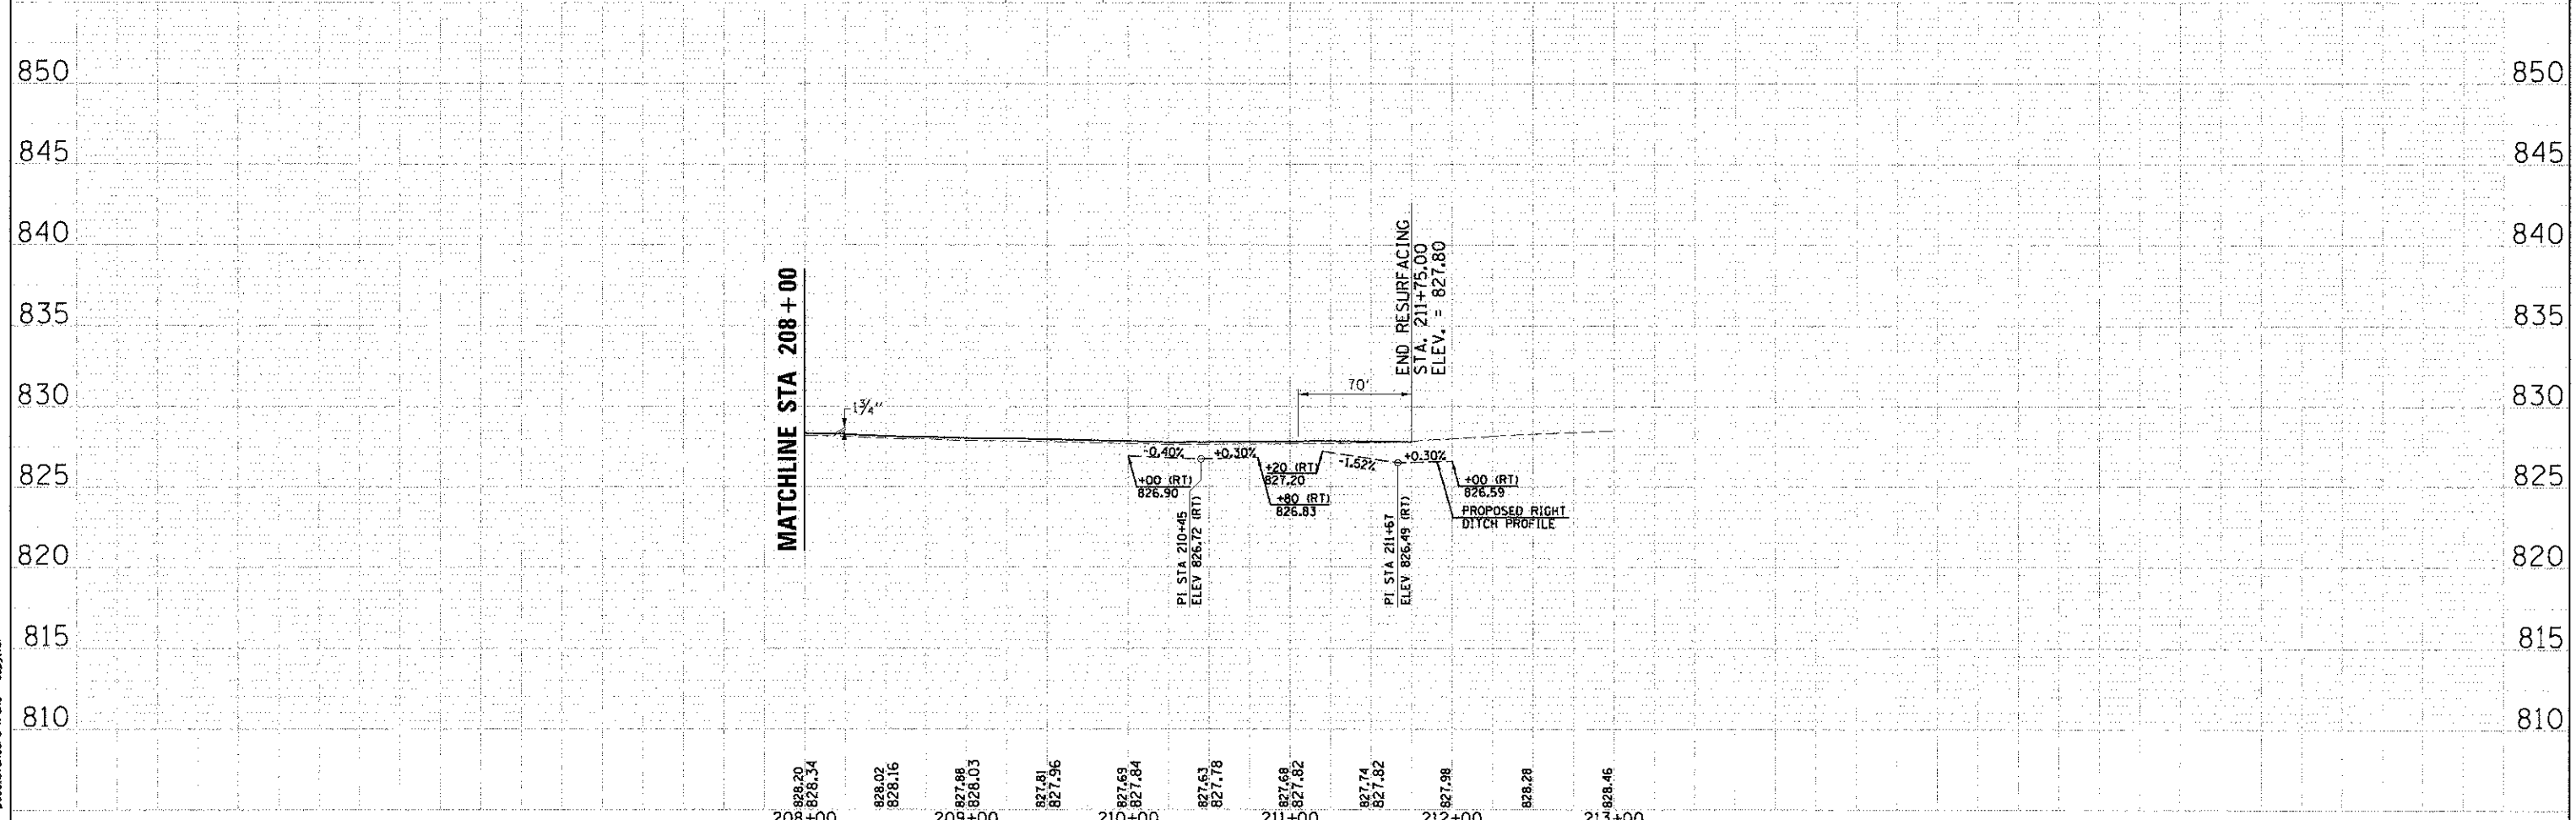

USER NAME = sparnel PLOT SCALE = 1" = 50' PLOT DATE = 3/22/2013	DESIGNED DCJ DRAWN SMP CHECKED - TEH DATE - 2/5/13	REVISED - REVISED - REVISED - REVISED -	STATE OF ILLINOIS DEPARTMENT OF TRANSPORTATION	ROADWAY PLAN AND PROFILE U.S. ROUTE 20 SCALE: 1" = 50' SHEET NO. 2 OF 6 SHEETS STA. 208+00.00 TO STA. 211+75.00	F.A.J. RTE. 4087 SECTION 98-0024-00-WR COUNTY MCHENRY TOTAL SHEETS 115 SHEET NO. 27 CONTRACT NO. 63532	FED. ROAD DIST. NO. ILLINOIS FED. AID PROJECT
---	---	--	---	---	---	---