



PLAN	DATE
BY	
REVISIONS	
SCHEMATIC	
ALIGNED	
CHECKED	
DATE	
FILE NAME	
NO.	

PROFILE	DATE
BY	
REVISIONS	
SCHEMATIC	
ALIGNED	
CHECKED	
DATE	
FILE NAME	
NO.	

2/10/2013 10:04:45 AM  
 538\proj06-1776.dwg  
 pof\_1776.dwg  
 standard-trans.tbl

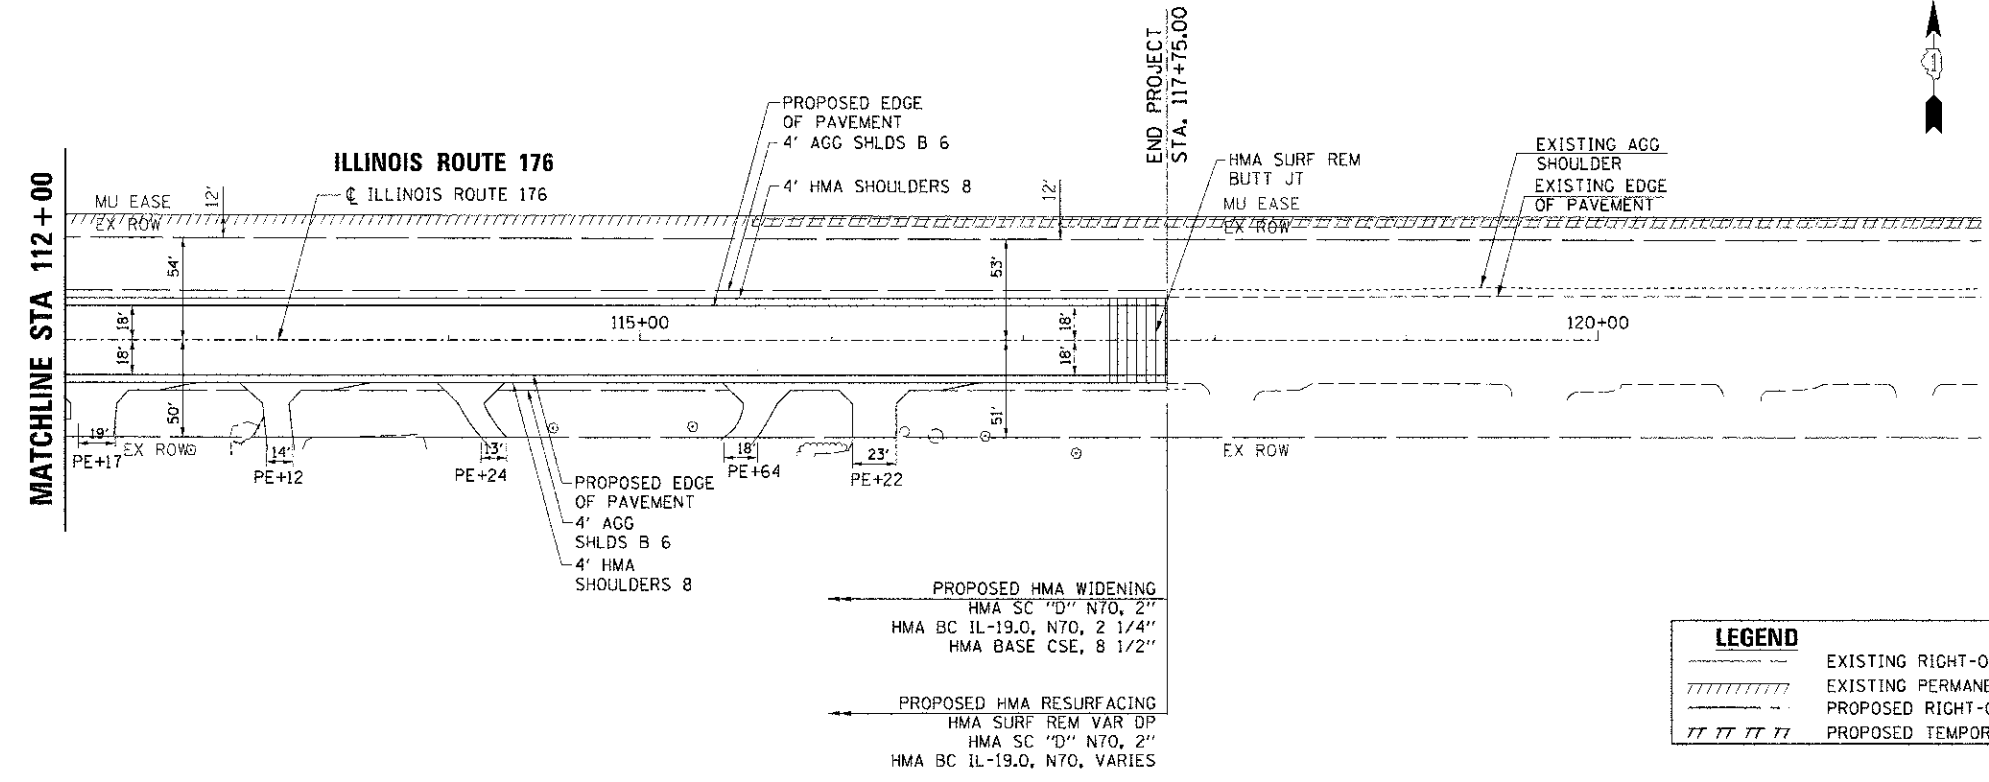

LEGEND	
	EXISTING RIGHT-OF-WAY
	EXISTING PERMANENT EASEMENT
	PROPOSED RIGHT-OF-WAY
	PROPOSED TEMPORARY EASEMENT

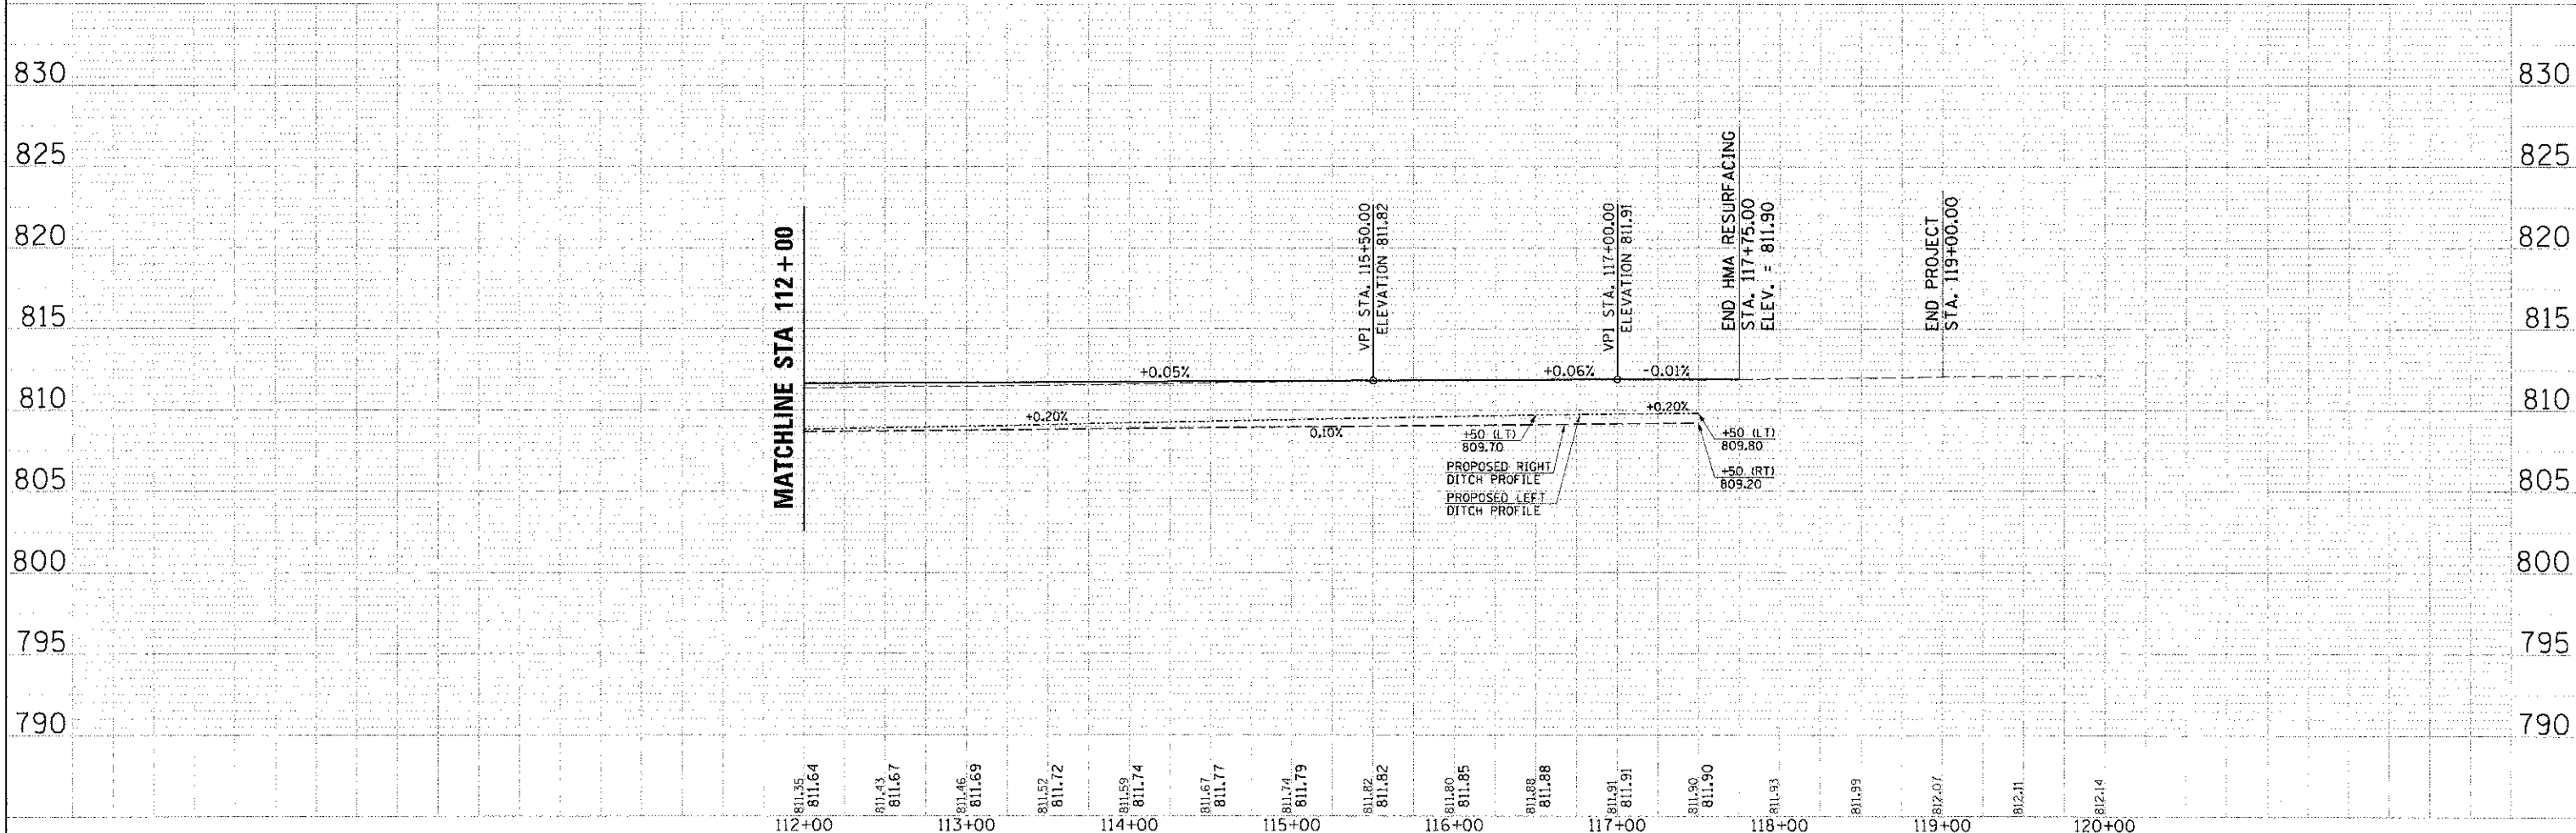

	USER NAME = spenal PLOT SCALE = 1" = 50' PLOT DATE = 2/8/2013	DESIGNED DCJ DRAWN SMP CHECKED TEH DATE 2/5/13	REVISED - REVISED - REVISED - REVISED -	<b>STATE OF ILLINOIS</b> <b>DEPARTMENT OF TRANSPORTATION</b>	<b>ROADWAY PLAN AND PROFILE</b> <b>ILLINOIS ROUTE 176</b>	SCALE: 1" = 50'	SHEET NO. 6 OF 6 SHEETS	STA. 112+00.00 TO STA. 117+75.00	FEDERAL DIST. NO. ILLINOIS FED. AID PROJECT
	HRGreen.com Illinois Professional Design Firm # 184-011322	TOTAL SHEETS 115 SHEET NO. 31	CONTRACT NO. 63532						