



SCALE IN FEET



DATE	
BY	
CHECKED	
APPROVED	
NO.	
FILE NAME	
DATE FILE NAME	

DATE	
BY	
CHECKED	
APPROVED	
NO.	
FILE NAME	
DATE FILE NAME	

COMPANY NAME: HRGreen
 PROJECT CONTACT: HRGreen.com
 CLIENT: STATE OF ILLINOIS
 FILE NAME: 98-0024-00-WR
 PLOT DRAWER: MCHENRY
 PEN TABLE:

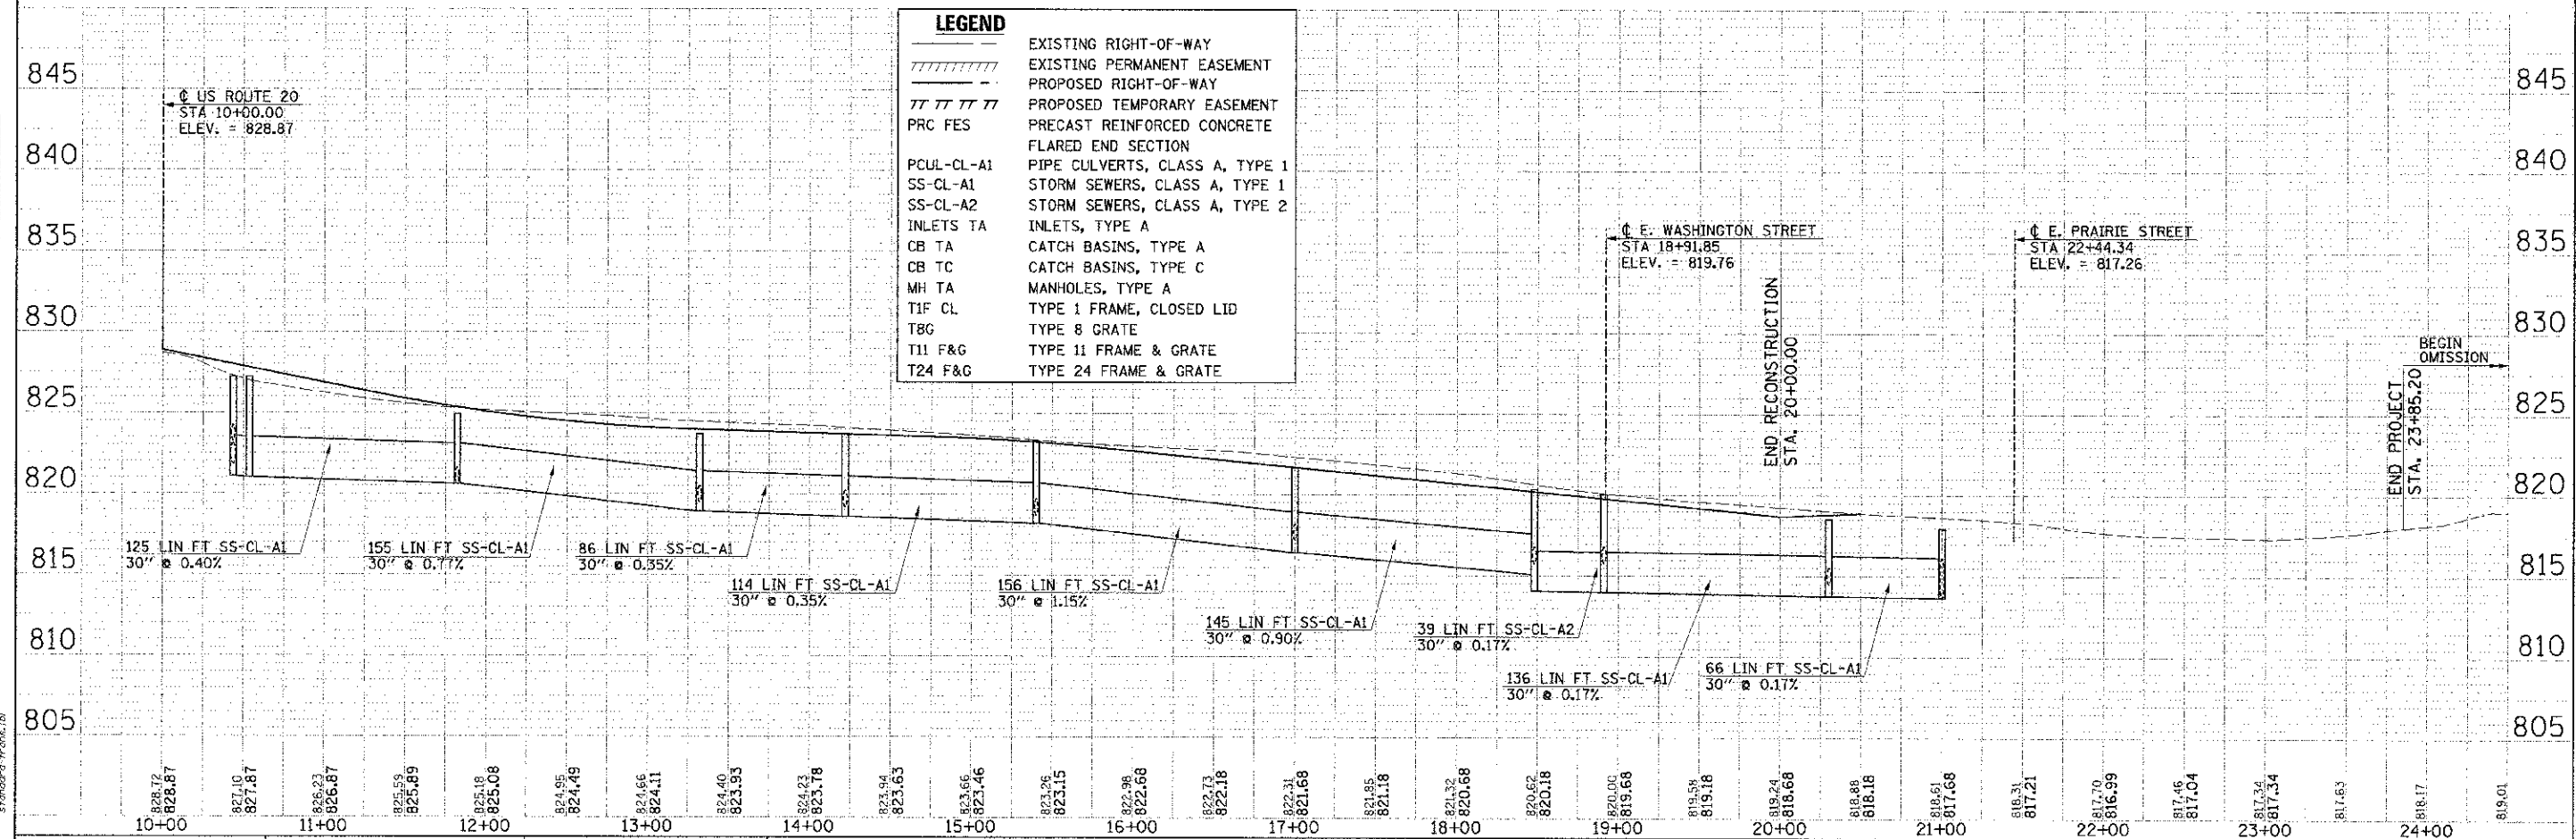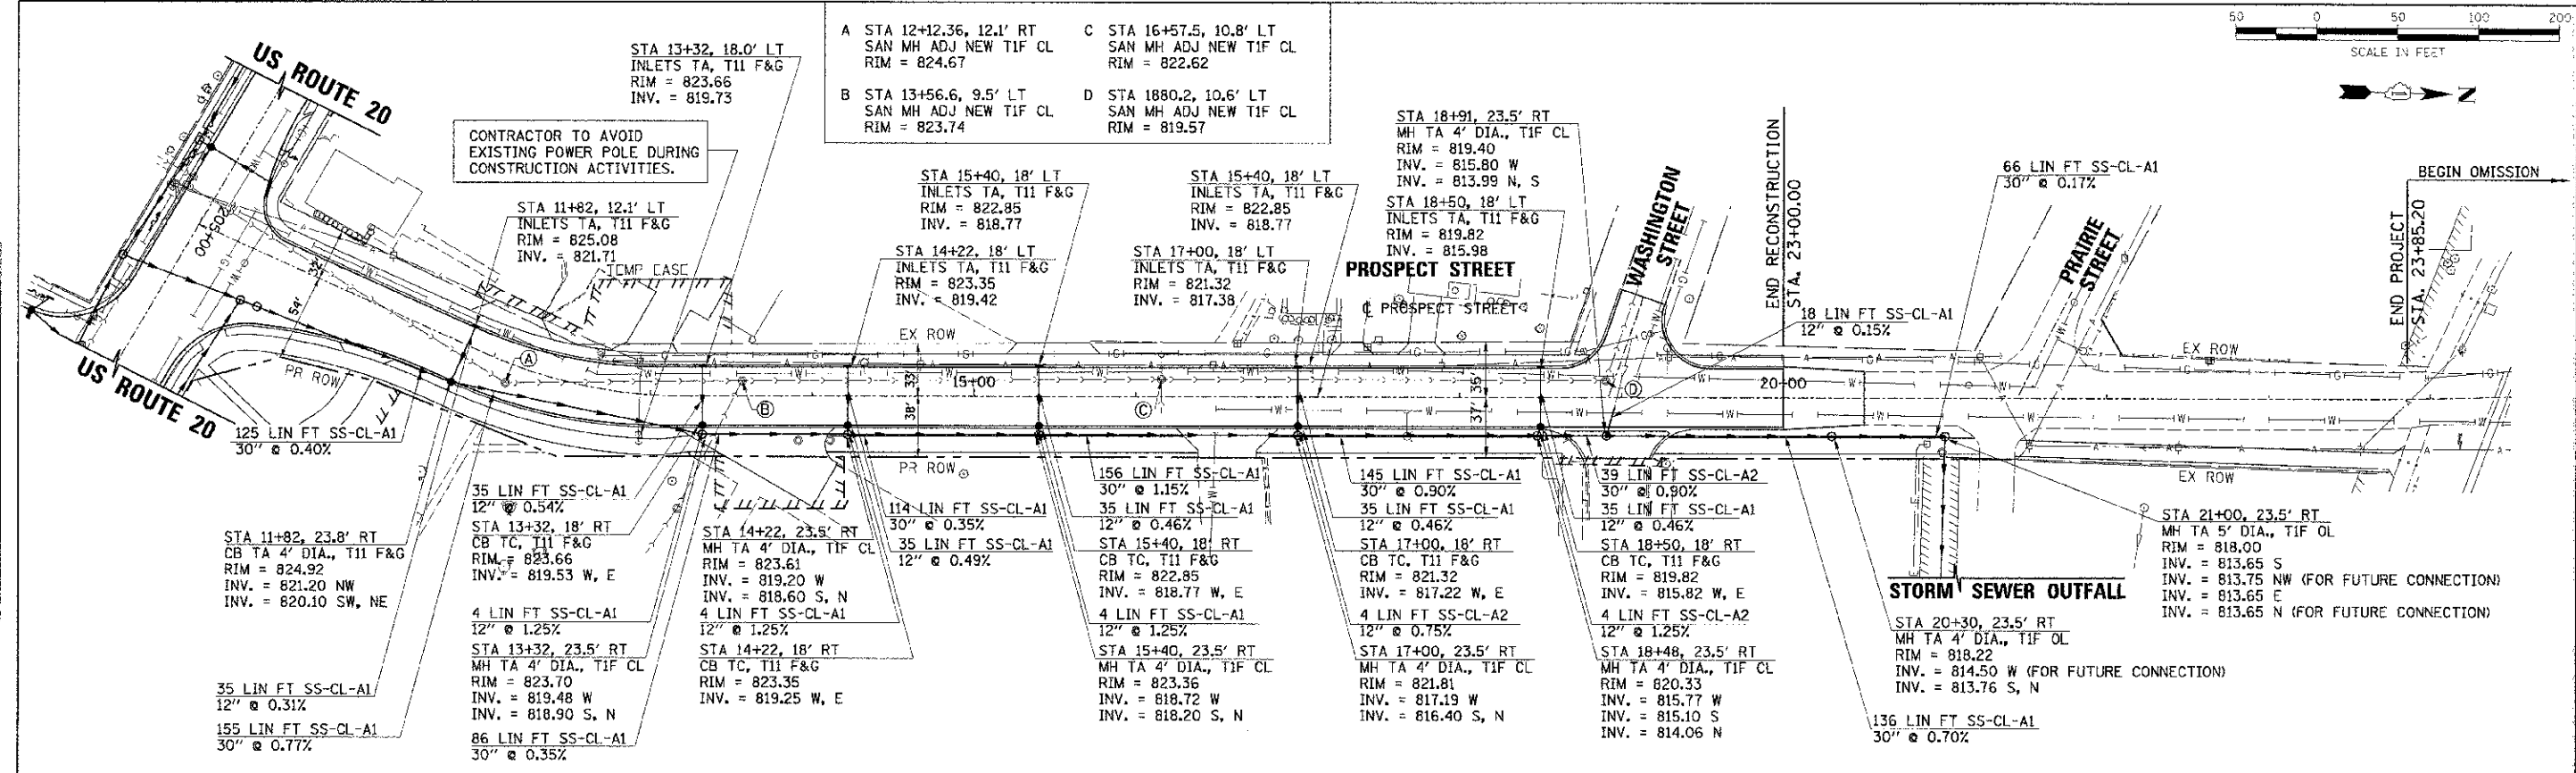

LEGEND	
-----	EXISTING RIGHT-OF-WAY
=====	EXISTING PERMANENT EASEMENT
-----	PROPOSED RIGHT-OF-WAY
	PROPOSED TEMPORARY EASEMENT
TTTTTT	PRECAST REINFORCED CONCRETE FLARED END SECTION
PCUL-CL-A1	PIPE CULVERTS, CLASS A, TYPE 1
SS-CL-A1	STORM SEWERS, CLASS A, TYPE 1
SS-CL-A2	STORM SEWERS, CLASS A, TYPE 2
INLETS TA	INLETS, TYPE A
CB TA	CATCH BASINS, TYPE A
CB TC	CATCH BASINS, TYPE C
MH TA	MANHOLES, TYPE A
T1F CL	TYPE 1 FRAME, CLOSED LID
T8G	TYPE 8 GRATE
T11 F&G	TYPE 11 FRAME & GRATE
T24 F&G	TYPE 24 FRAME & GRATE

DESIGNED DCJ	REVISIONS	F.A.U. RTF	SECTION	TOTAL SHEETS
DRAWN SMP	REVISIONS	4087	98-0024-00-WR	115
CHECKED TEH	REVISIONS	MCHENRY		
DATE 2/5/13	REVISIONS	CONTRACT NO. 63532		

STATE OF ILLINOIS
 DEPARTMENT OF TRANSPORTATION

DRAINAGE PLAN AND PROFILE
 PROSPECT STREET

SCALE: 1" = 50' SHEET NO. 3 OF 6 SHEETS STA. 10+00.00 TO STA. 23+85.20

FED. ROAD DIST. NO.	ILLINOIS FED. AID PROJECT
---------------------	---------------------------