


LEGEND

	EXISTING RIGHT-OF-WAY
	EXISTING PERMANENT EASEMENT
	PROPOSED RIGHT-OF-WAY
	PROPOSED TEMPORARY EASEMENT
	PRECAST REINFORCED CONCRETE
	FLARED END SECTION
	PIPE CULVERTS, CLASS A, TYPE 1
	STORM SEWERS, CLASS A, TYPE 1
	STORM SEWERS, CLASS A, TYPE 2
	INLETS, TYPE A
	CATCH BASINS, TYPE A
	CATCH BASINS, TYPE C
	MANHOLES, TYPE A
	TYPE 1 FRAME, CLOSED LID
	TYPE 8 GRATE
	TYPE 11 FRAME & GRATE
	TYPE 24 FRAME & GRATE

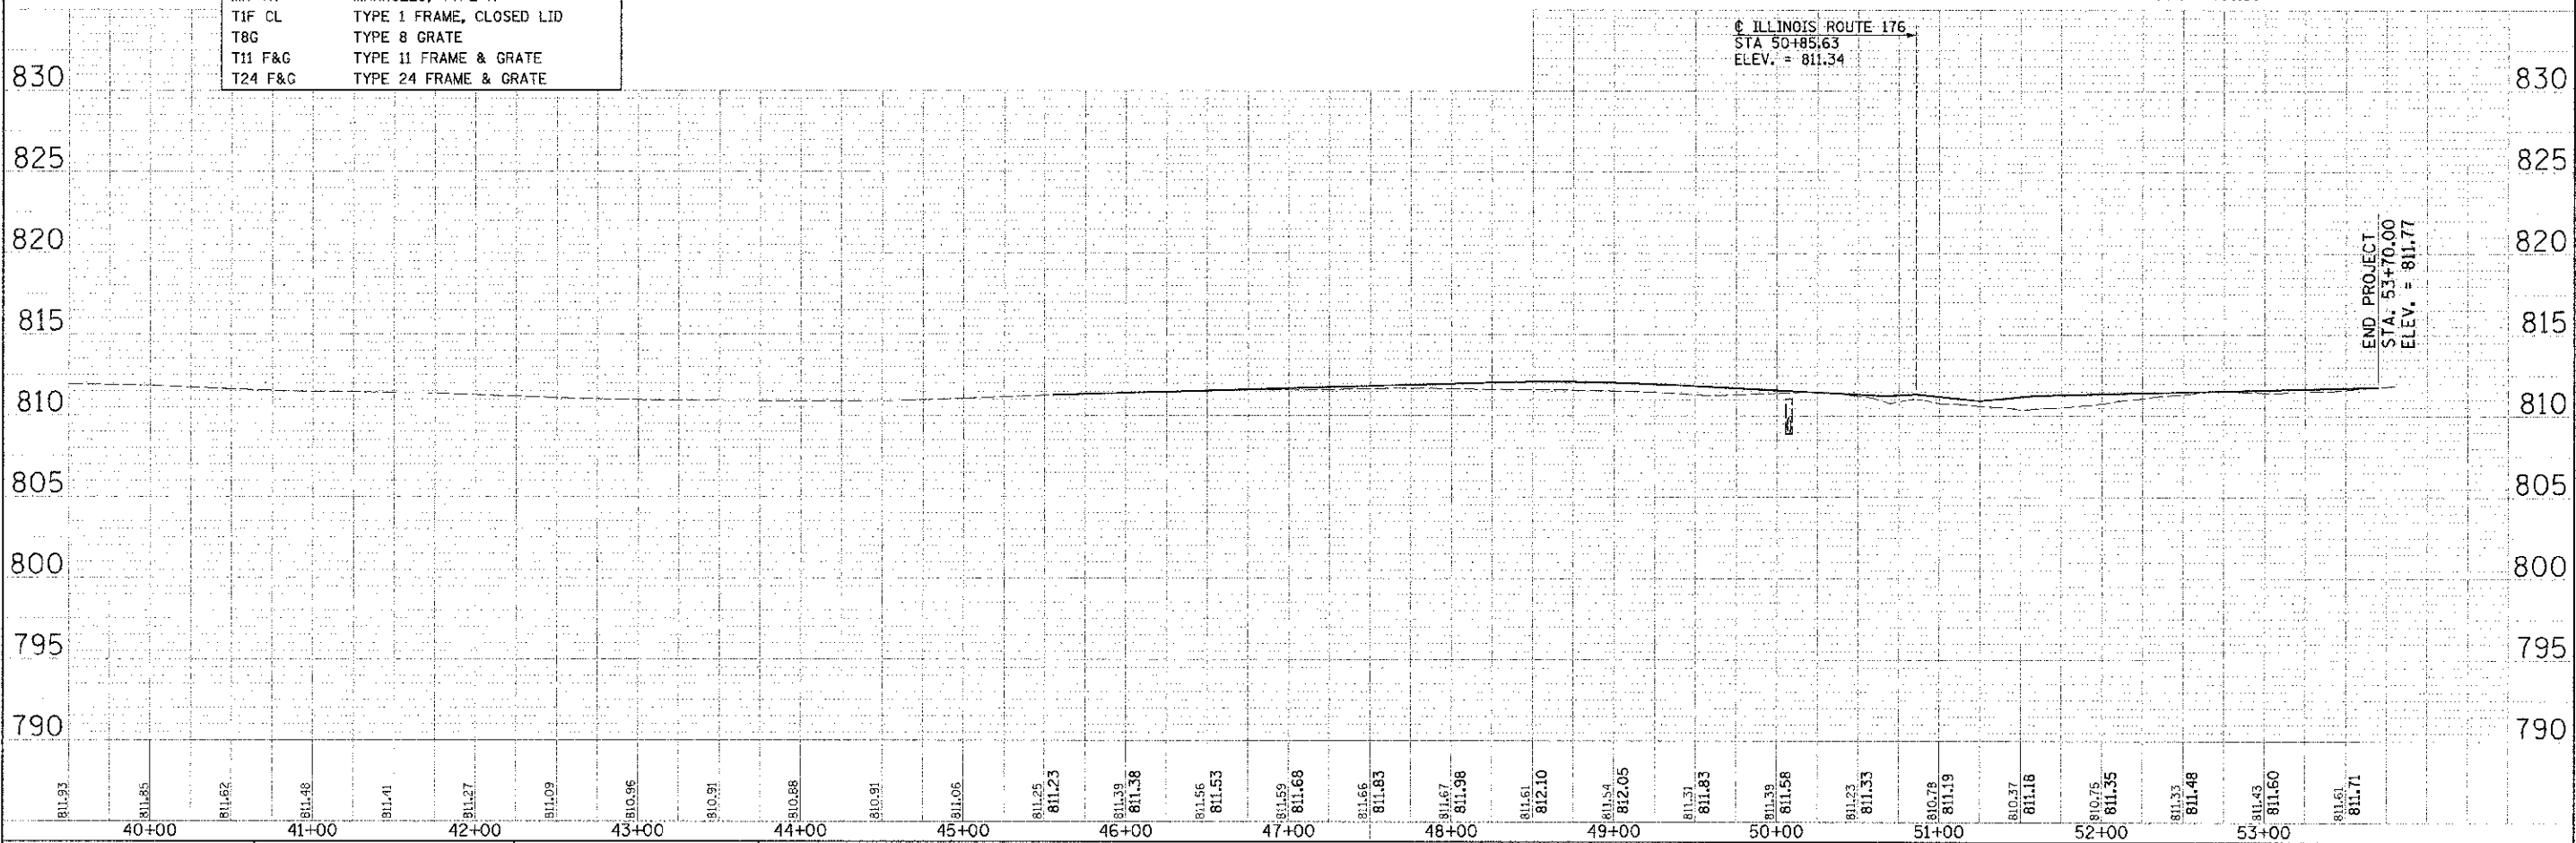

PLAN

DATE	BY

PROFILE

DATE	BY

2/21/2013 3:20:48 PM
 DATE PLOTTED: 2/21/2013
 PLOT DEVICE: HPGL-ET
 PEN TABLE: Standard-Prans.tbl

 HRGreen.com Illinois Professional Design Firm #184-061522	USER NAME = spinnal	DESIGNED DCJ	REVISED -	STATE OF ILLINOIS DEPARTMENT OF TRANSPORTATION	DRAINAGE PLAN AND PROFILE PROSPECT STREET			F.A.I. RT.:	SECTION	COUNTY	TOTAL SHEET NO.	
	FLCT SCALE = 1" = 50'	DRAWN SMP	REVISED -					408T	98-0024-00-WR	MC HENRY	115	46
	PLOT DATE = 2/21/2013	CHECKED TEH	REVISED -					CONTRACT NO. 63532				
	DATE = 2/5/13	DATE = 2/5/13	REVISED -					FED. ROAD DIST. NO. ILLINOIS FED. AID PROJECT				