
 
 
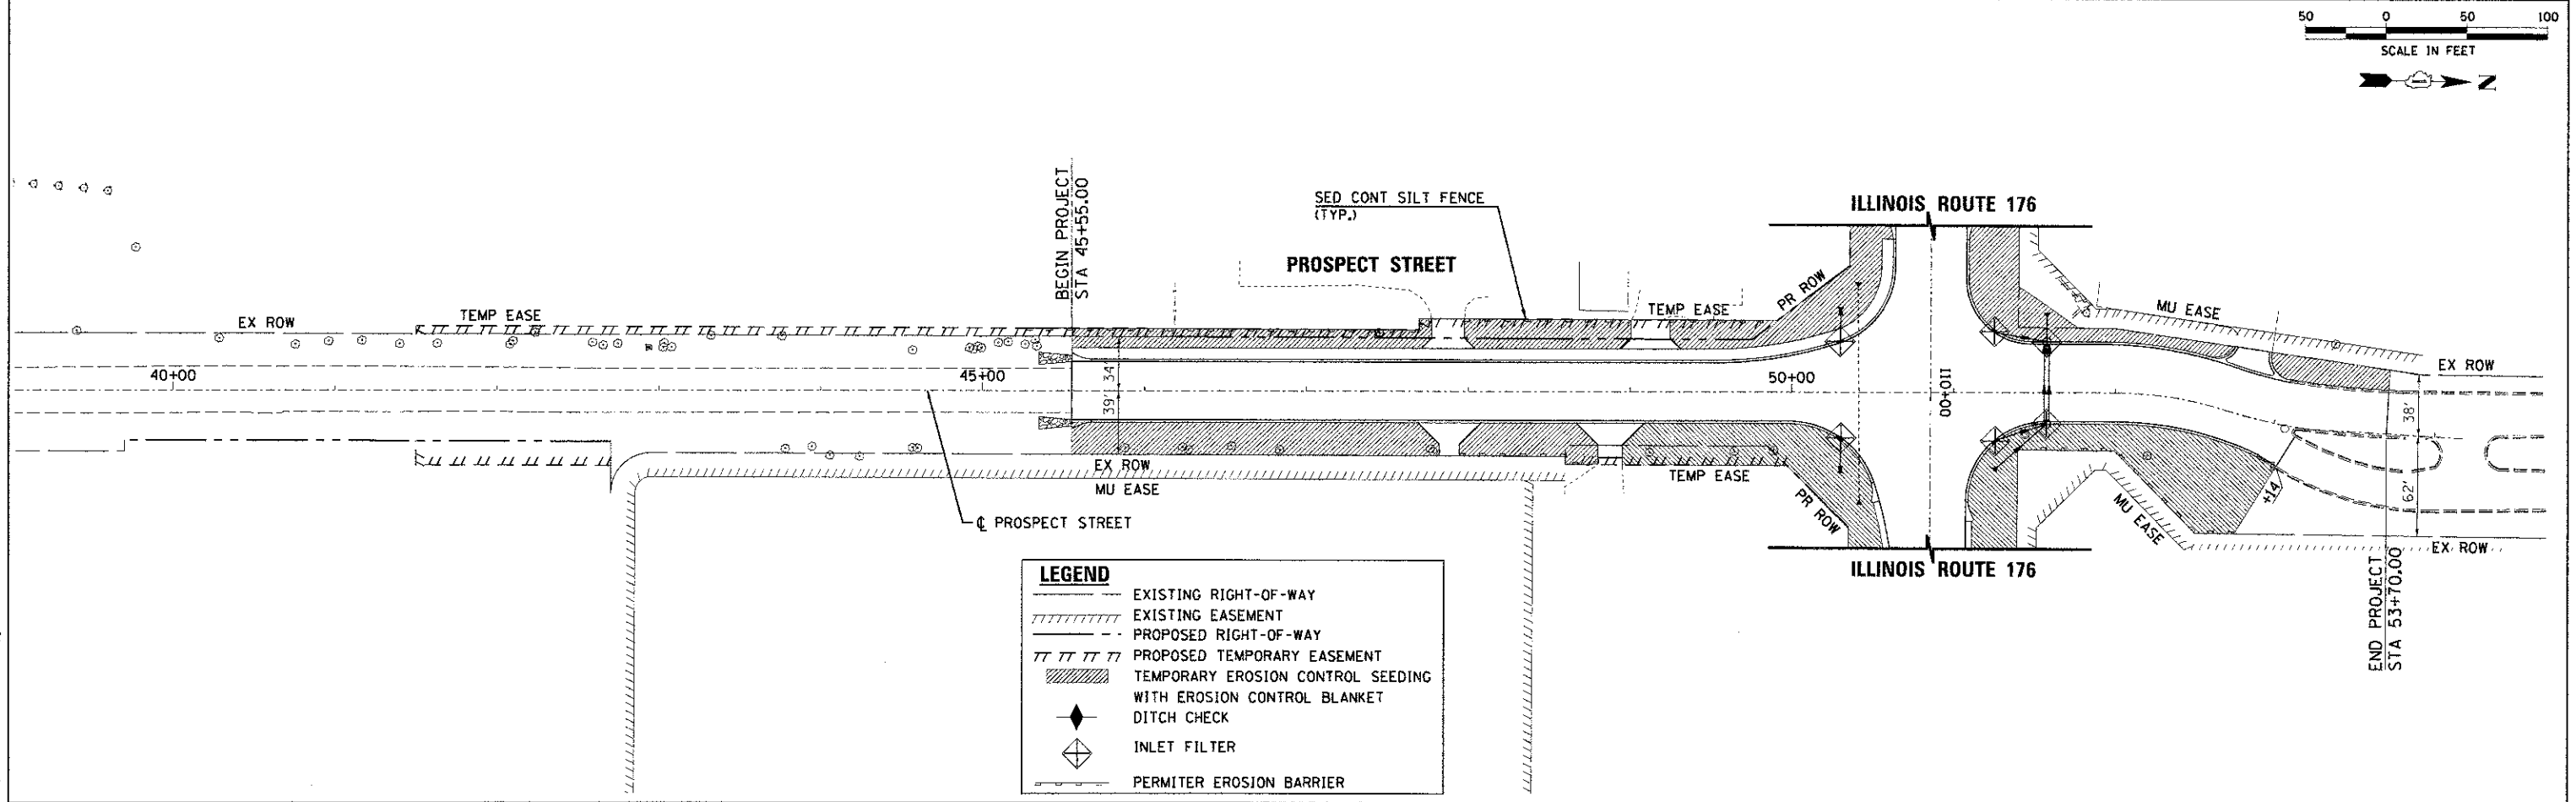


| | | |
|------|----------|------|
| PLAN | SURVEYED | DATE |
| | ALIGNED | |
| | NOTED | |
| | NOTED | |
| | NOTED | |
| | NOTED | |
| | NOTED | |
| | NOTED | |
| | NOTED | |
| | NOTED | |
| | NOTED | |

| | | |
|---------|----------|------|
| PROFILE | SURVEYED | DATE |
| | ALIGNED | |
| | NOTED | |
| | NOTED | |
| | NOTED | |
| | NOTED | |
| | NOTED | |
| | NOTED | |
| | NOTED | |
| | NOTED | |
| | NOTED | |

COMPANY NAME: HRGreen.com
 PROJECT CONTACT: SMP
 CLIENT: STATE OF ILLINOIS
 DATE PLOTTED: 3/22/2013 11:24:43 AM
 FILE NAME: 636_ero02_01300-00p
 PLOT DRIVER: pdf_1.pdf
 PEN TABLE: peno_810000-0-trans - Copy.rvt

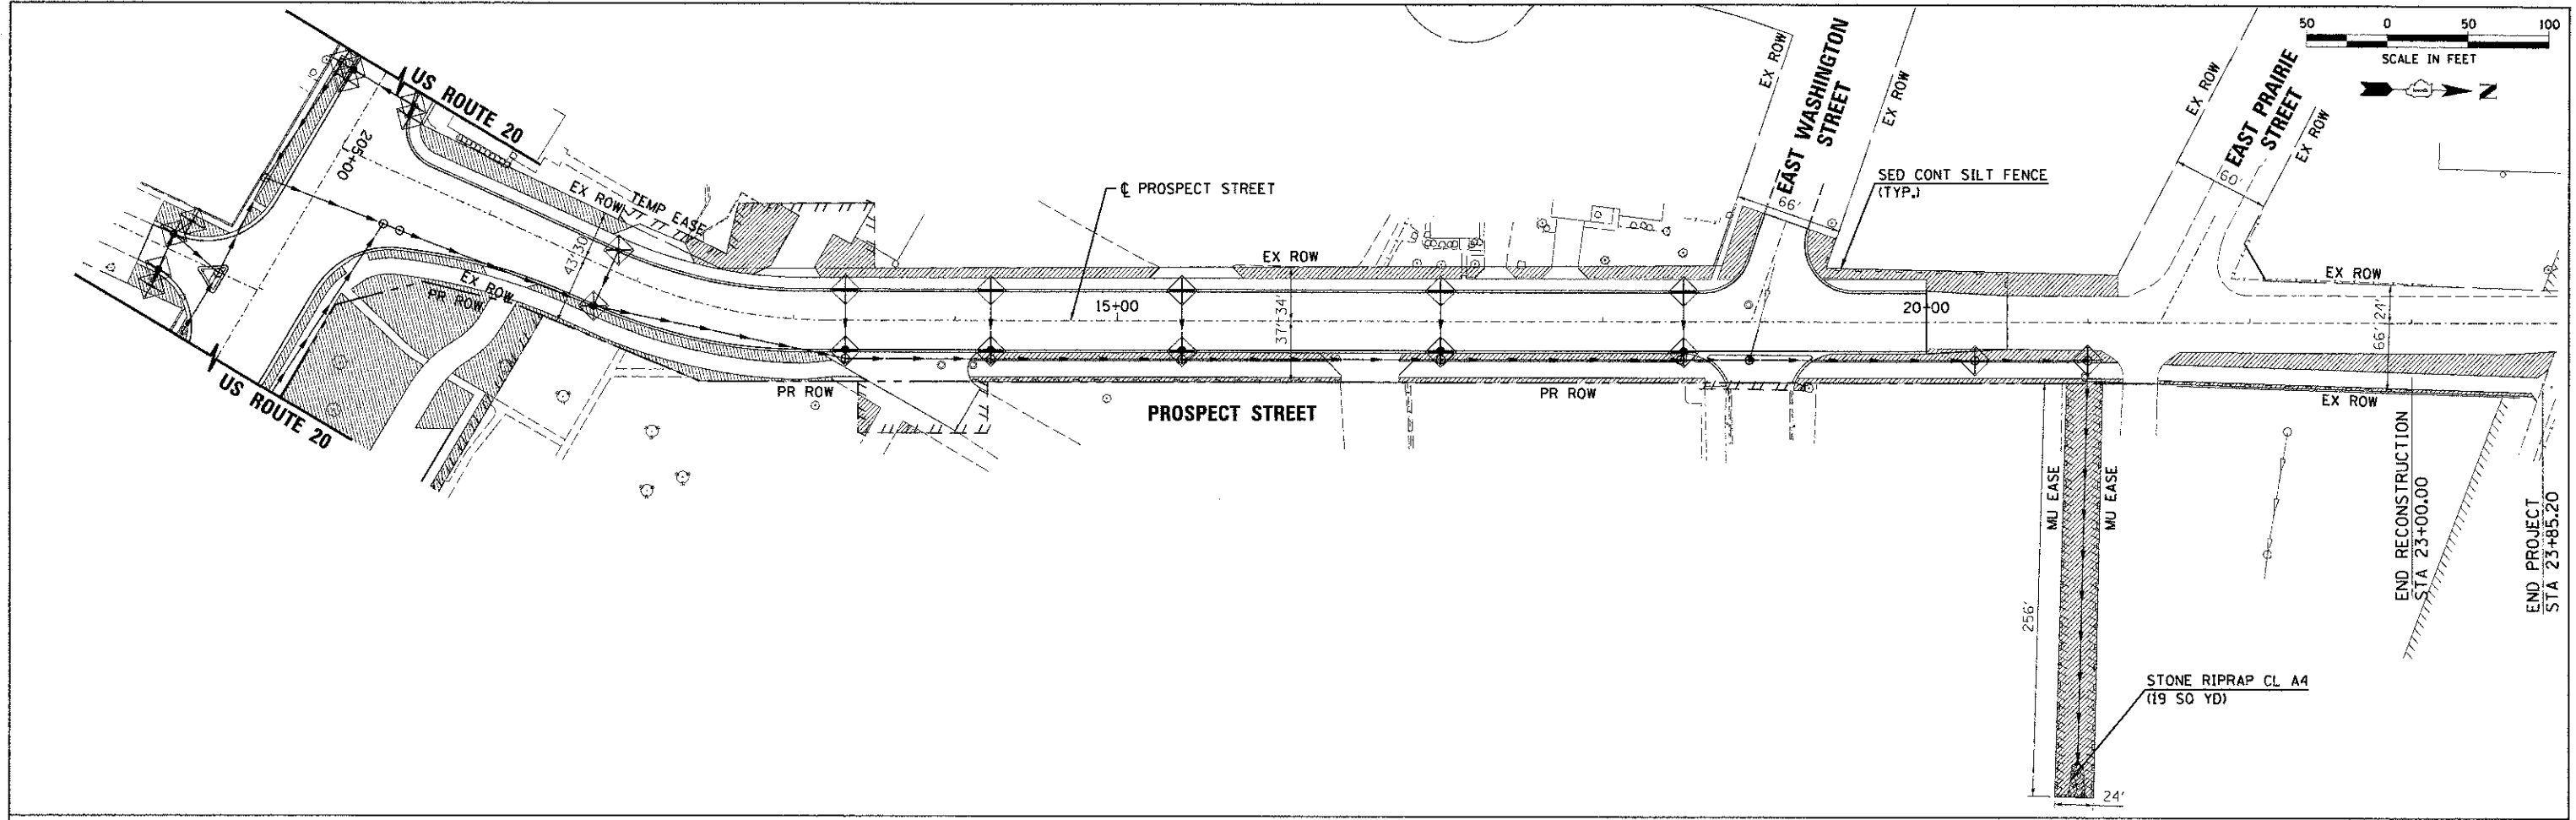

LEGEND

- EXISTING RIGHT-OF-WAY
- EXISTING EASEMENT
- PROPOSED RIGHT-OF-WAY
- PROPOSED TEMPORARY EASEMENT
- TEMPORARY EROSION CONTROL SEEDING WITH EROSION CONTROL BLANKET
- DITCH CHECK
- INLET FILTER
- PERMITTER EROSION BARRIER

| | | | | | |
|------------|-----------|----------|--------|---------|---|
| USER NAME | spornol | DESIGNED | DCJ | REVISED | - |
| PLOT SCALE | 1" = 50' | DRAWN | SMP | REVISED | - |
| PLOT DATE | 3/22/2013 | CHECKED | TEH | REVISED | - |
| | | DATE | 2/5/13 | REVISED | - |

**STATE OF ILLINOIS
DEPARTMENT OF TRANSPORTATION**

**EROSION CONTROL PLAN
WASHINGTON ST./PRAIRIE ST./SCHOOL ENTRANCE**

SCALE: 1" = 50' SHEET NO. 2 OF 3 SHEETS STA. 10+00.00 TO STA. 53+70.00

| | | | | |
|---------------------|---------------|---------|---------------------------|--------------------|
| F.A.D. RTE. | SECTION | COUNTY | TOTAL SHEETS | SHEET NO. |
| 4087 | 98-0024-00-WR | MCHENRY | 115 | 50 |
| FED. ROAD DIST. NO. | | | ILLINOIS FED. AID PROJECT | CONTRACT NO. 63532 |