



PLAN	SURVEYED	BY	DATE
	PLANNED		
	DESIGNED		
	CHECKED		
	IN CHARGE		
	NOTED		
	BY WAY CHECKED		
	NO. _____		
	PAID FILE NAME		

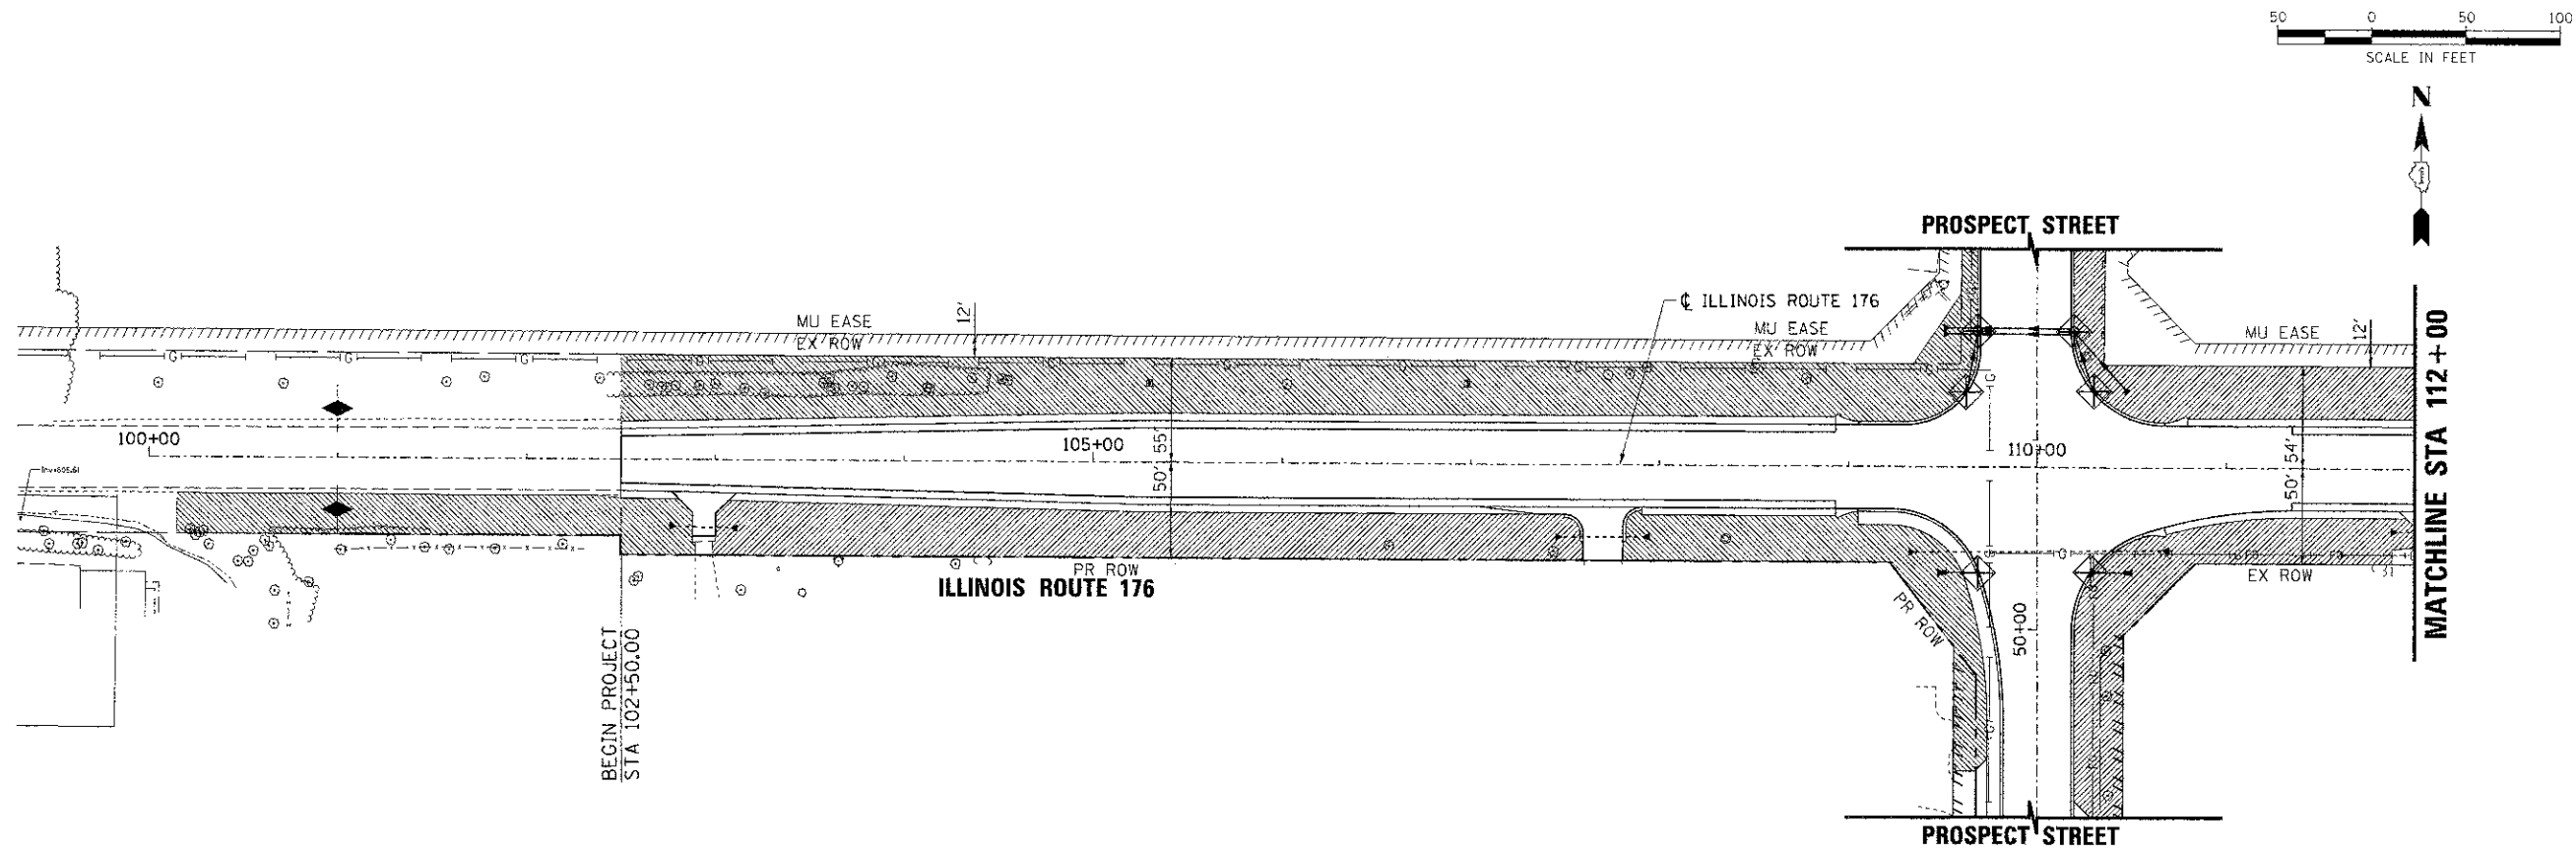

PROFILE	SURVEYED	BY	DATE
	PLANNED		
	DESIGNED		
	CHECKED		
	IN CHARGE		
	NOTED		
	BY WAY CHECKED		
	NO. _____		
	STRUCTURE NOTATIONS DRPKD		

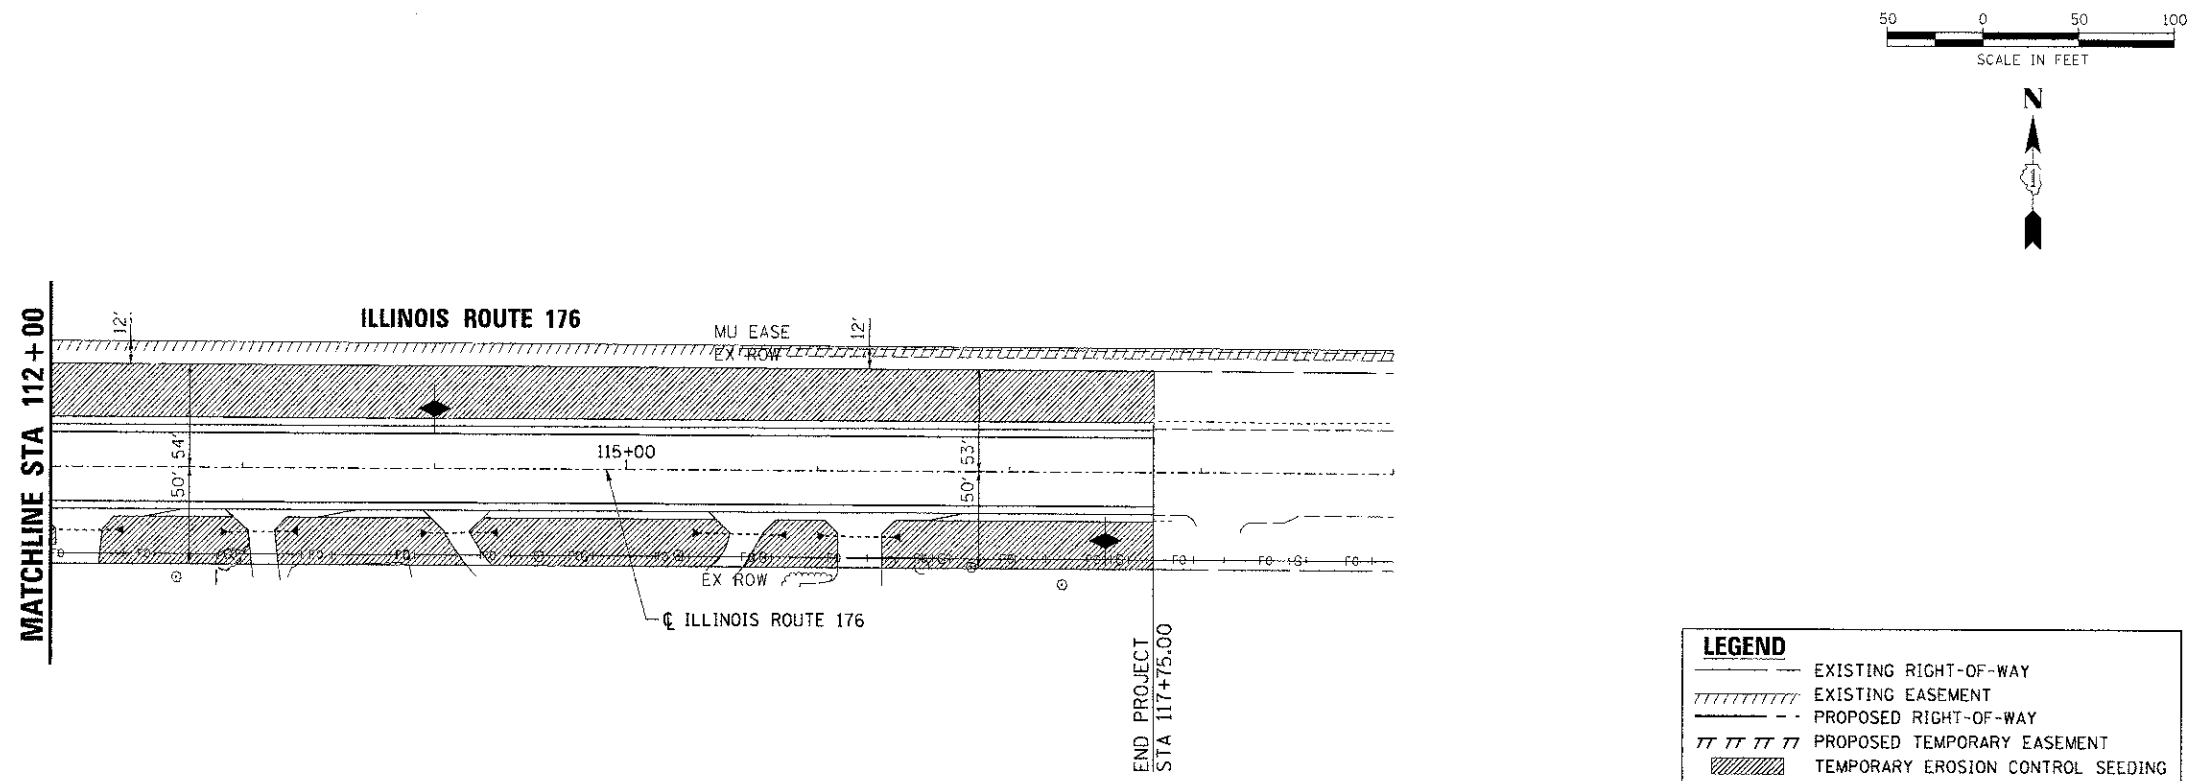

LEGEND

- EXISTING RIGHT-OF-WAY
- EXISTING EASEMENT
- PROPOSED RIGHT-OF-WAY
- PROPOSED TEMPORARY EASEMENT
- TEMPORARY EROSION CONTROL SEEDING
- WITH EROSION CONTROL BLANKET
- DITCH CHECK
- INLET FILTER
- PERMITTER EROSION BARRIER

COMPANY NAME: HRGreen.com
 PROJECT CONTACT: 636-690-0152
 CLIENT: 2/13/2013 8:40:09 AM
 DATE PLOTTED: 636-690-0152
 FILE NAME: pdf_yvcet
 PLOT DRIVER: standard-trans.tbl
 PEN TABLE:



USER NAME	DCJ	DESIGNED	DCJ	REVISED	
PLOT SCALE	1" = 50'	DRAWN	SMP	REVISED	-
PLOT DATE	2/13/2013	CHECKED	TEH	REVISED	-
		DATE	2/5/13	REVISED	-

STATE OF ILLINOIS
 DEPARTMENT OF TRANSPORTATION

EROSION CONTROL PLAN
 ILLINOIS ROUTE 176
 SCALE: 1" = 50' SHEET NO. 3 OF 3 SHEETS STA. 102+50.00 TO STA. 117+75.00

F.A.U. RTE.	SECTION	COUNTY	TOTAL SHEETS	SHEET NO.
4087	98-0024-00-WR	MCHENRY	115	53
FED. ROAD DIST. NO.			ILLINOIS FED. AID PROJECT	

CONTRACT NO. 63532