
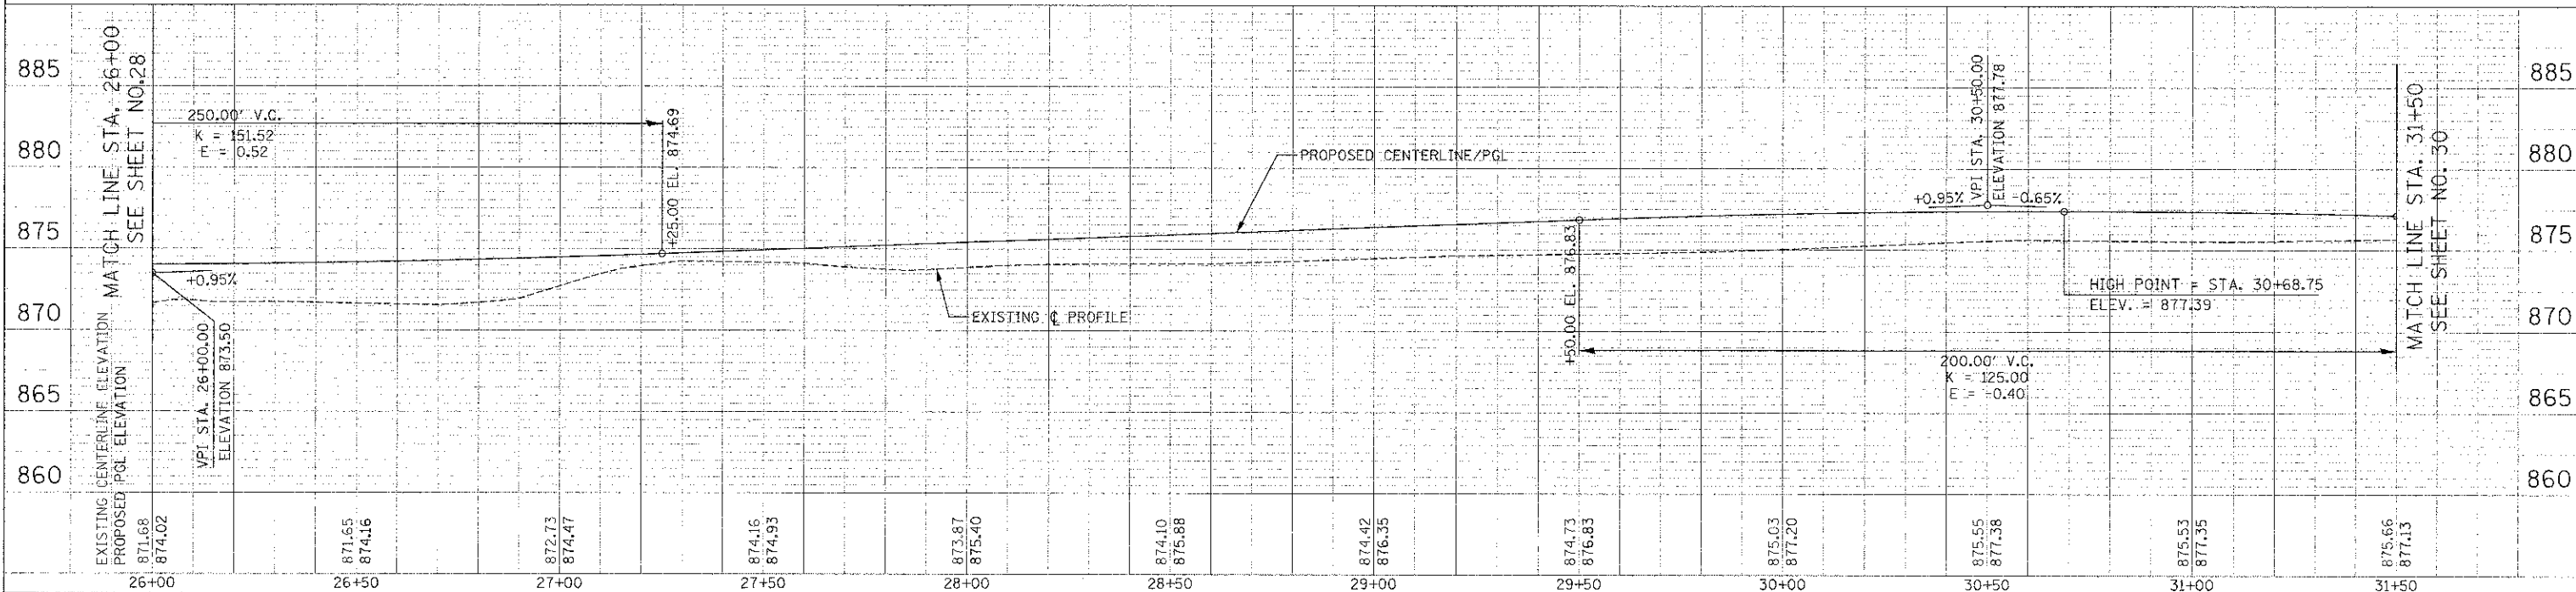
 


DATE	
BY	
REVISION	
APPROVED	
DESIGNED	
CHECKED	
DRAWN	
NOTED	
NO.	

DATE	
BY	
REVISION	
APPROVED	
DESIGNED	
CHECKED	
DRAWN	
NOTED	
NO.	

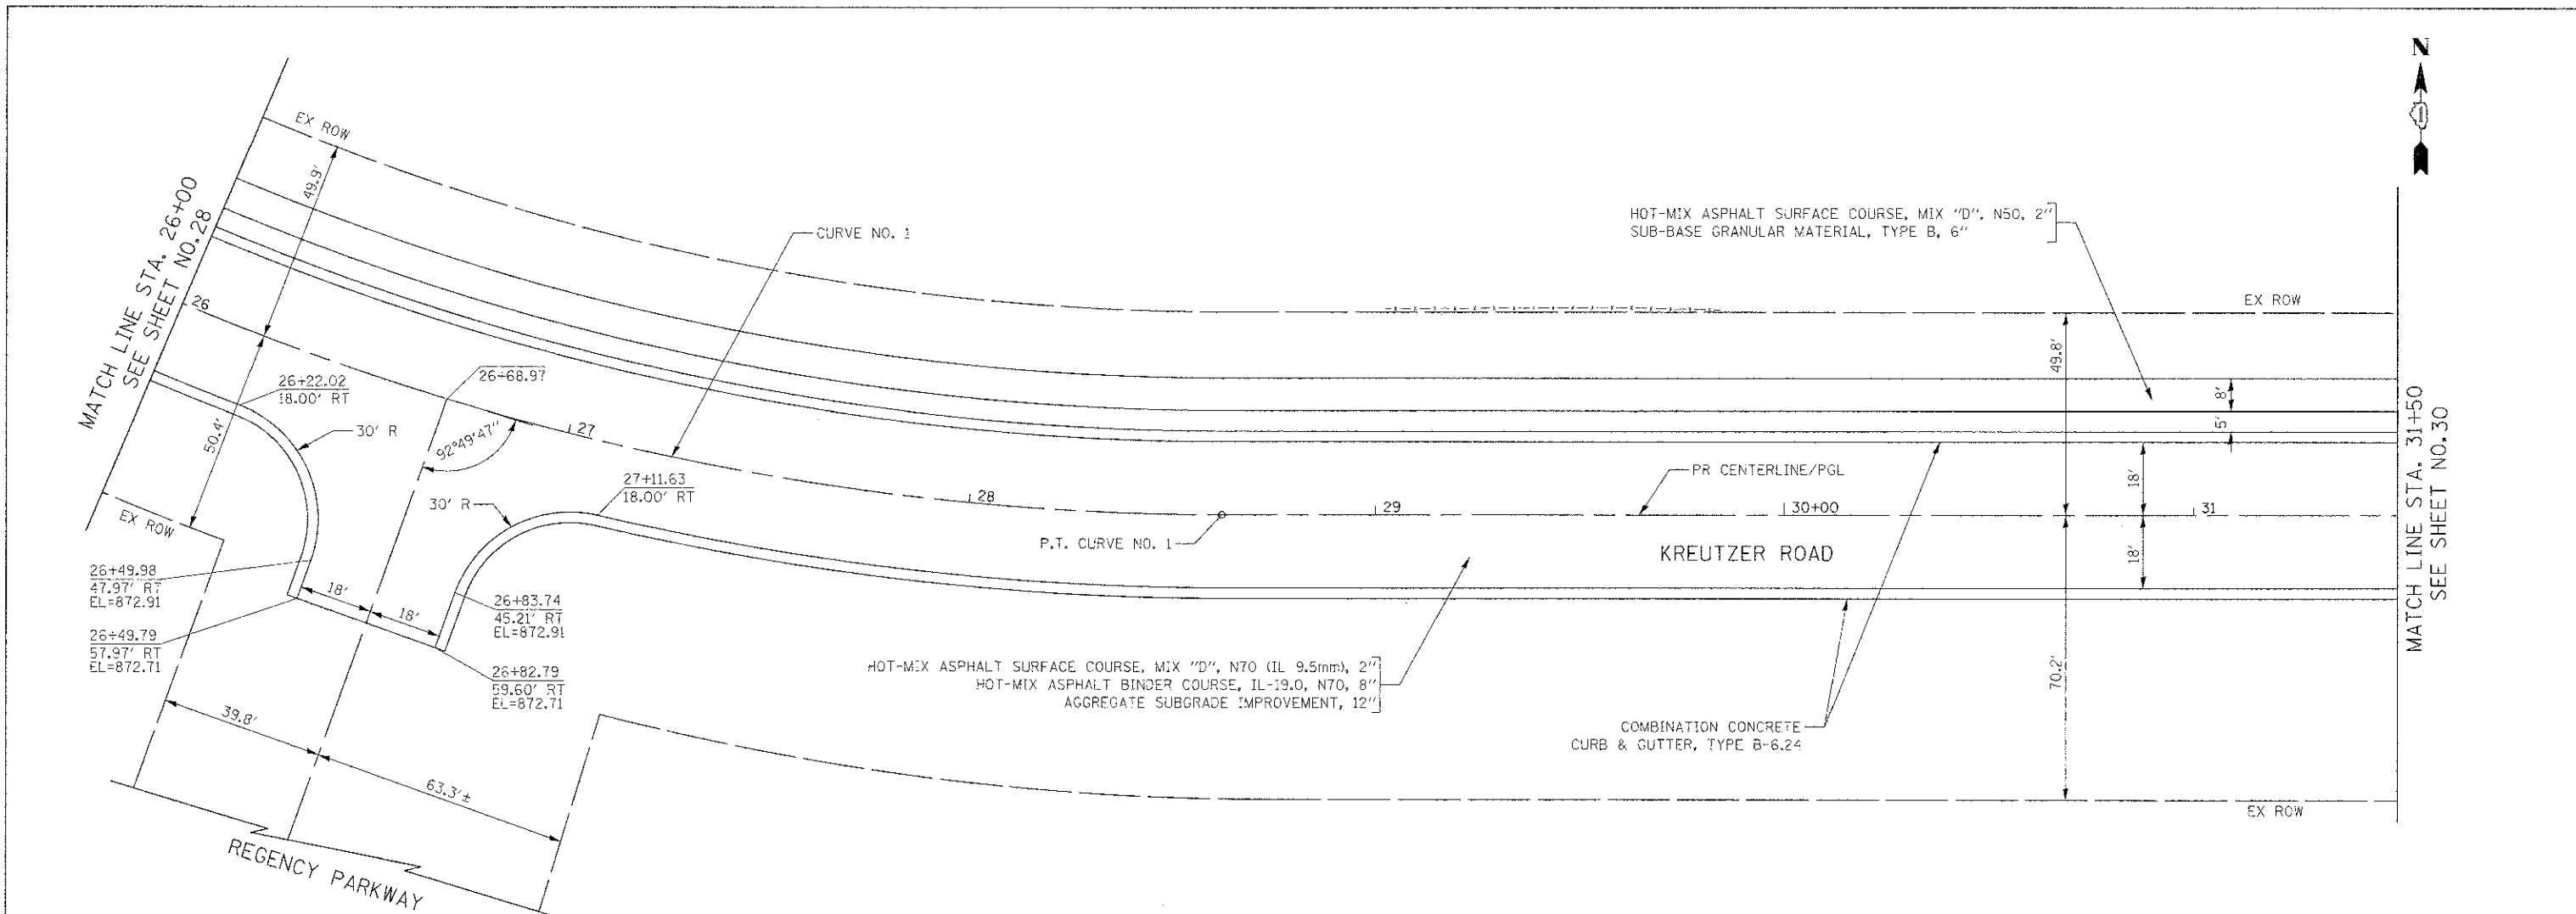

FILE NAME = ...2473_P&P_E4.dgn	USER NAME = bas	DESIGNED - BAS	REVISED -	<b>STATE OF ILLINOIS DEPARTMENT OF TRANSPORTATION</b>	<b>PLAN AND PROFILE</b>	F.A.U. R.T.E. = 4068	SECTION = 07-0031-00-PV	COUNTY = McHENRY	TOTAL SHEET SHEETS = 167	NO. = 29
PLT SCALE = 26.0000' / 1"	CHECKED - GAB	REVISED -	REVISED -			CONTRACT NO. 63743				
PLT DATE = 10/18/2012	DATE = 10/22/12	REVISED -	REVISED -			FED. ROAD DIST. NO. 1 [ILLINOIS]	FED. AID PROJECT XXX			
SCALE: 1" = 20'	SHEET NO. 4 OF 11 SHEETS	STA. 26+00 TO STA. 31+50								