


LEGEND

- EROSION CONTROL BLANKET AND TEMPORARY EROSION CONTROL SEEDING
- INLET FILTERS
- TEMPORARY DITCH CHECKS
- WETLANDS NO INTRUSION
- SPECIAL, 6' X 3' TO BE PAID FOR AS "SIGN PANEL - TYPE 2" AND "METAL POST - TYPE A" (2 POSTS PER SIGN)
- INLET FILTER AND PERIMETER EROSION BARRIER PLACED AROUND OPEN GRATE STRUCTURE IN ACCORDANCE WITH 280001-05

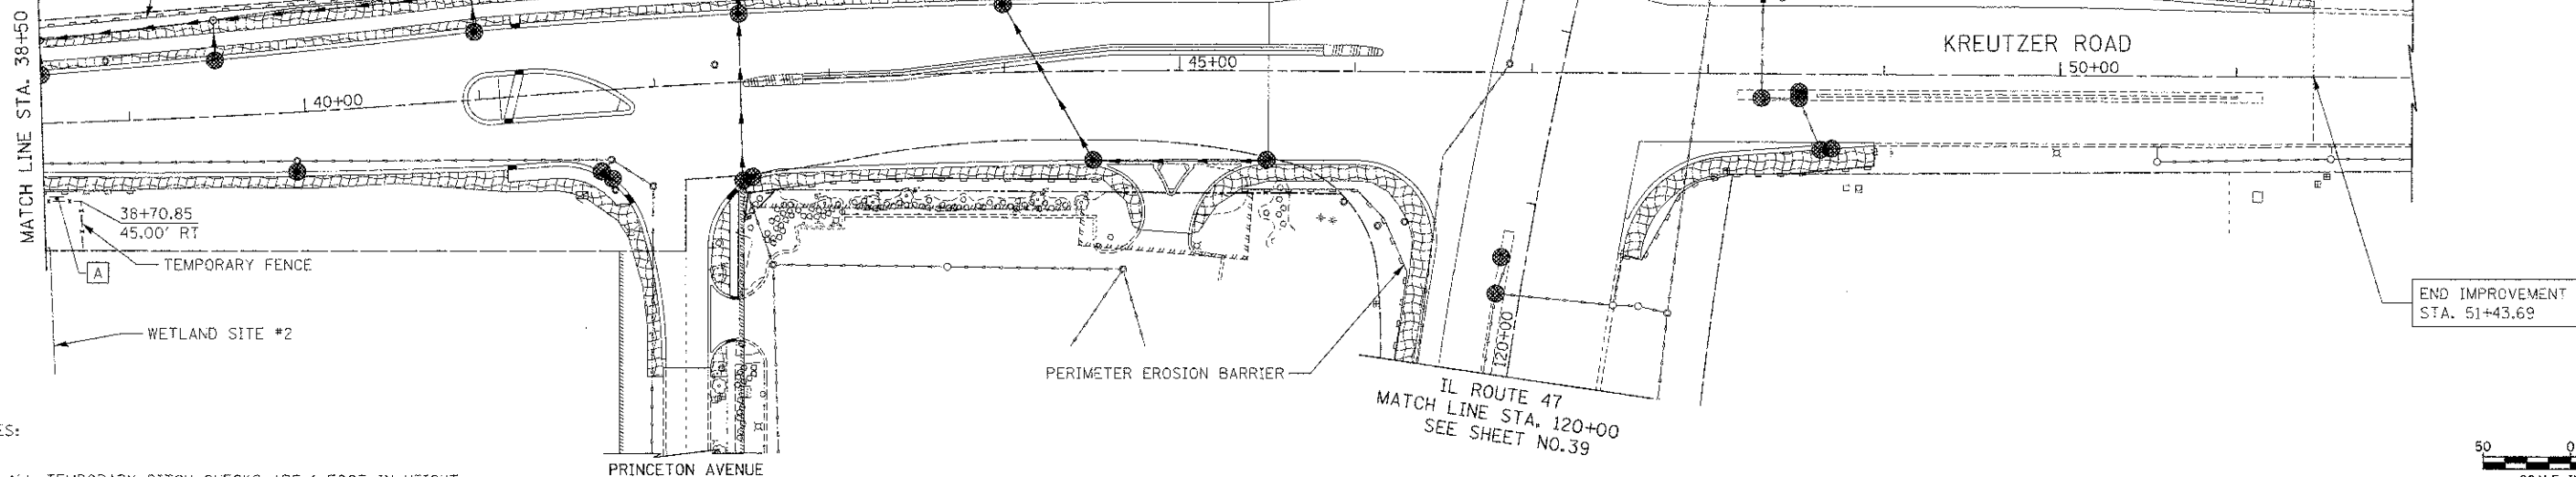

NOTES:

1. ALL TEMPORARY DITCH CHECKS ARE 1 FOOT IN HEIGHT UNLESS OTHERWISE NOTED.



FILE NAME = ...12473_ERG_02.dgn	USER NAME = bas	DESIGNED - BAS	REVISED -	STATE OF ILLINOIS DEPARTMENT OF TRANSPORTATION	EROSION AND SEDIMENT CONTROL PLAN	F.A.D. RTE. 4068	SECTION 07-0031-00-PV	COUNTY McHENRY	TOTAL SHEETS 167	SHEET NO. 38		
PLOT SCALE = 50,0000' / 1" = 50'						SCALE: 1" = 50'		SHEET NO. 2 OF 3 SHEETS		STA. 26+00 TO STA. 51+44		
CHECKED - CAB						REVISED -		FED. ROAD DIST. NO. 1 ILLINOIS FED. AID PROJECT XXX-----				
DATE - 10/22/12						REVISED -		CONTRACT NO. 63743				