


EXISTING TYPICAL SECTION

CONTINENTAL DRIVE
STA 105+13 TO STA 124+82
N.T.S.

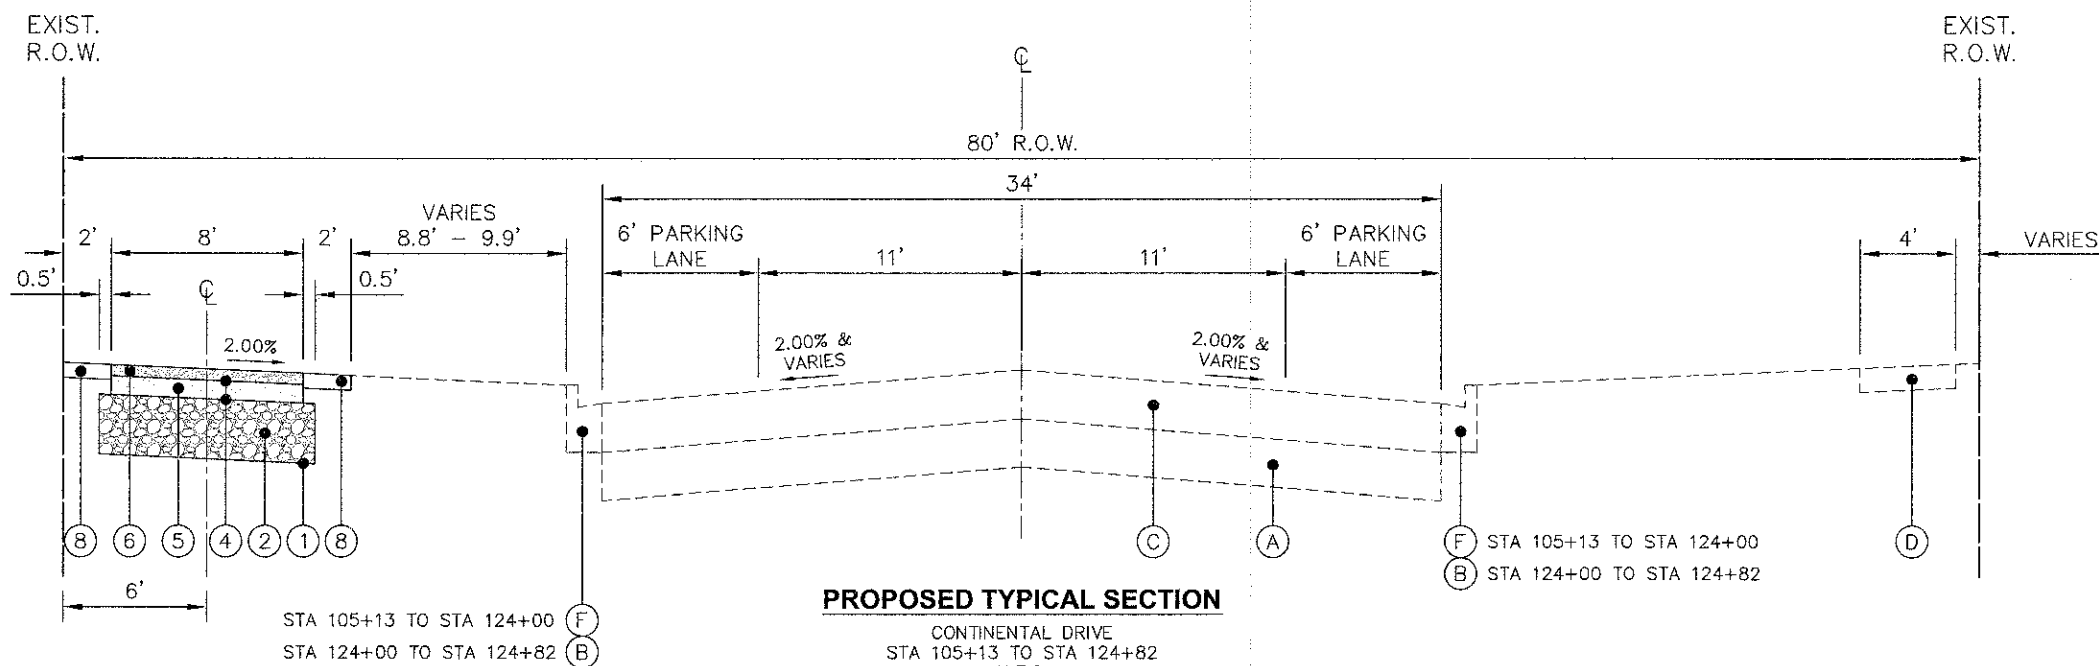

PROPOSED TYPICAL SECTION

CONTINENTAL DRIVE
STA 105+13 TO STA 124+82
N.T.S.

LEGEND

- | | |
|--|--|
| (A) EXISTING BASE | (1) GEOTECHNICAL FABRIC FOR GROUND STABILIZATION |
| (B) EXISTING COMBINATION CONCRETE CURB AND GUTTER, TYPE B-6.12 | (2) AGGREGATE BASE COURSE, TYPE B, 8" |
| (C) EXISTING HOT-MIX ASPHALT PAVEMENT | (3) AGGREGATE BASE COURSE, TYPE B, 2" (INCLUDED IN COST OF PCC SIDEWALK) |
| (D) EXISTING PORTLAND CEMENT CONCRETE SIDEWALK | (4) BITUMINOUS MATERIALS (PRIME COAT) |
| (E) SIDEWALK REMOVAL | (5) HOT-MIX ASPHALT BINDER COURSE, IL-19.0, N50, 2.5" |
| (F) EXISTING COMBINATION CONCRETE CURB AND GUTTER, TYPE M-6.12 | (6) HOT-MIX ASPHALT SURFACE COURSE, MIX "D", N50, 1.5" |
| | (7) PORTLAND CEMENT CONCRETE SIDEWALK, 5" W/ FIBER MESH |
| | (8) TOPSOIL 4", CLASS 2A SEED, AND EROSION CONTROL BLANKET |

Printed: October 11, 2012 @ 9:50 AM By: Jim Schmidt - Tab: 06 Section 22a34
 Copyright © 2012 ENGINEERING ENTERPRISES, INC.

Engineering Enterprises, Inc.
 CONSULTING ENGINEERS
 52 Wheeler Road
 Sugar Grove, Illinois 60554
 830.486.6700 / www.eeiweb.com

USER NAME =	DESIGNED - SWM	REVISED -
PLOT SCALE =	DRAWN - CLN	REVISED -
PLOT DATE =	CHECKED - JRL	REVISED -
	DATE - 07/20/12	REVISED -

STATE OF ILLINOIS
DEPARTMENT OF TRANSPORTATION

TYPICAL SECTION

SCALE: N/A SHEET NO. 3 OF 4 SHEETS STA. N/A TO STA. N/A

F.A.U. RTE.	SECTION	COUNTY	TOTAL SHEETS	SHEET NO.
N/A	11-00032-00-BT	DUPAGE	26	6
FED. ROAD DIST. NO. 1 ILLINOIS FED. AID PROJECT M-9003(841)			CONTRACT NO. 63760	

PLOT FILE: C:\SSK\PROJECTS\11-00032\DWG\TYPICAL_SECTION_22a34.dwg