



ORIGINAL	BY	DATE
SURVEY		
PLOTTED		
TEMPLATE		
ARCAS		
AREAS CHECKED		
NEL		

WASHINGTON STREET
PR CURVE EW.3
PI STA = 28+17.11
 $\Delta = 10^{\circ} 46' 06''$ (RT)
D = $3^{\circ} 59' 57''$
R = 1,432.70'
T = 135.03'
L = 269.27'
E = 6.35'
PC STA = 26+82.08
PT STA = 29+51.35

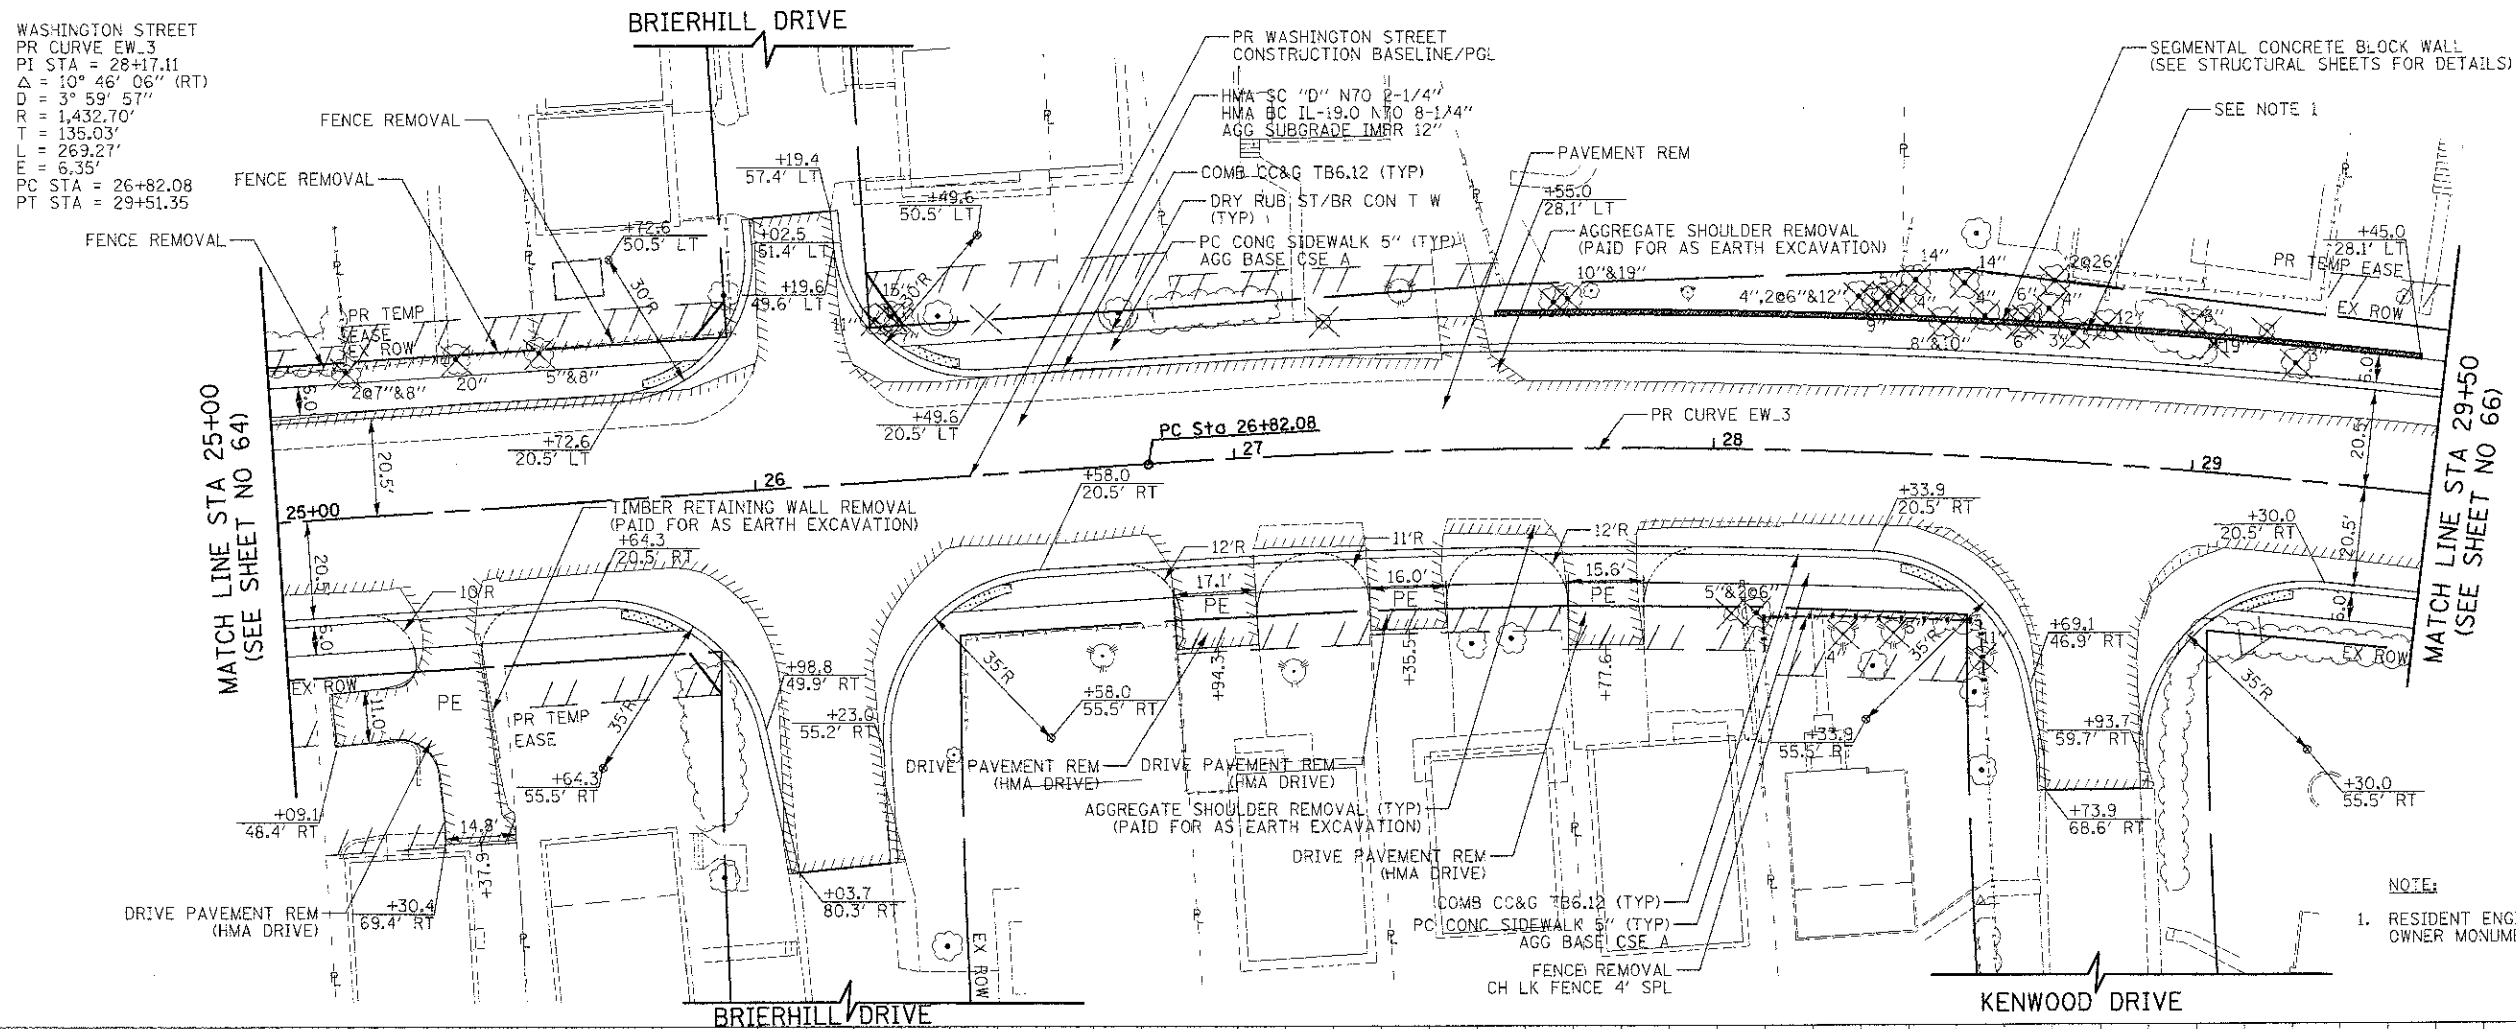

NOTE:

1. RESIDENT ENGINEER TO COORDINATE WITH PROPERTY OWNER MONUMENT RELOCATION.

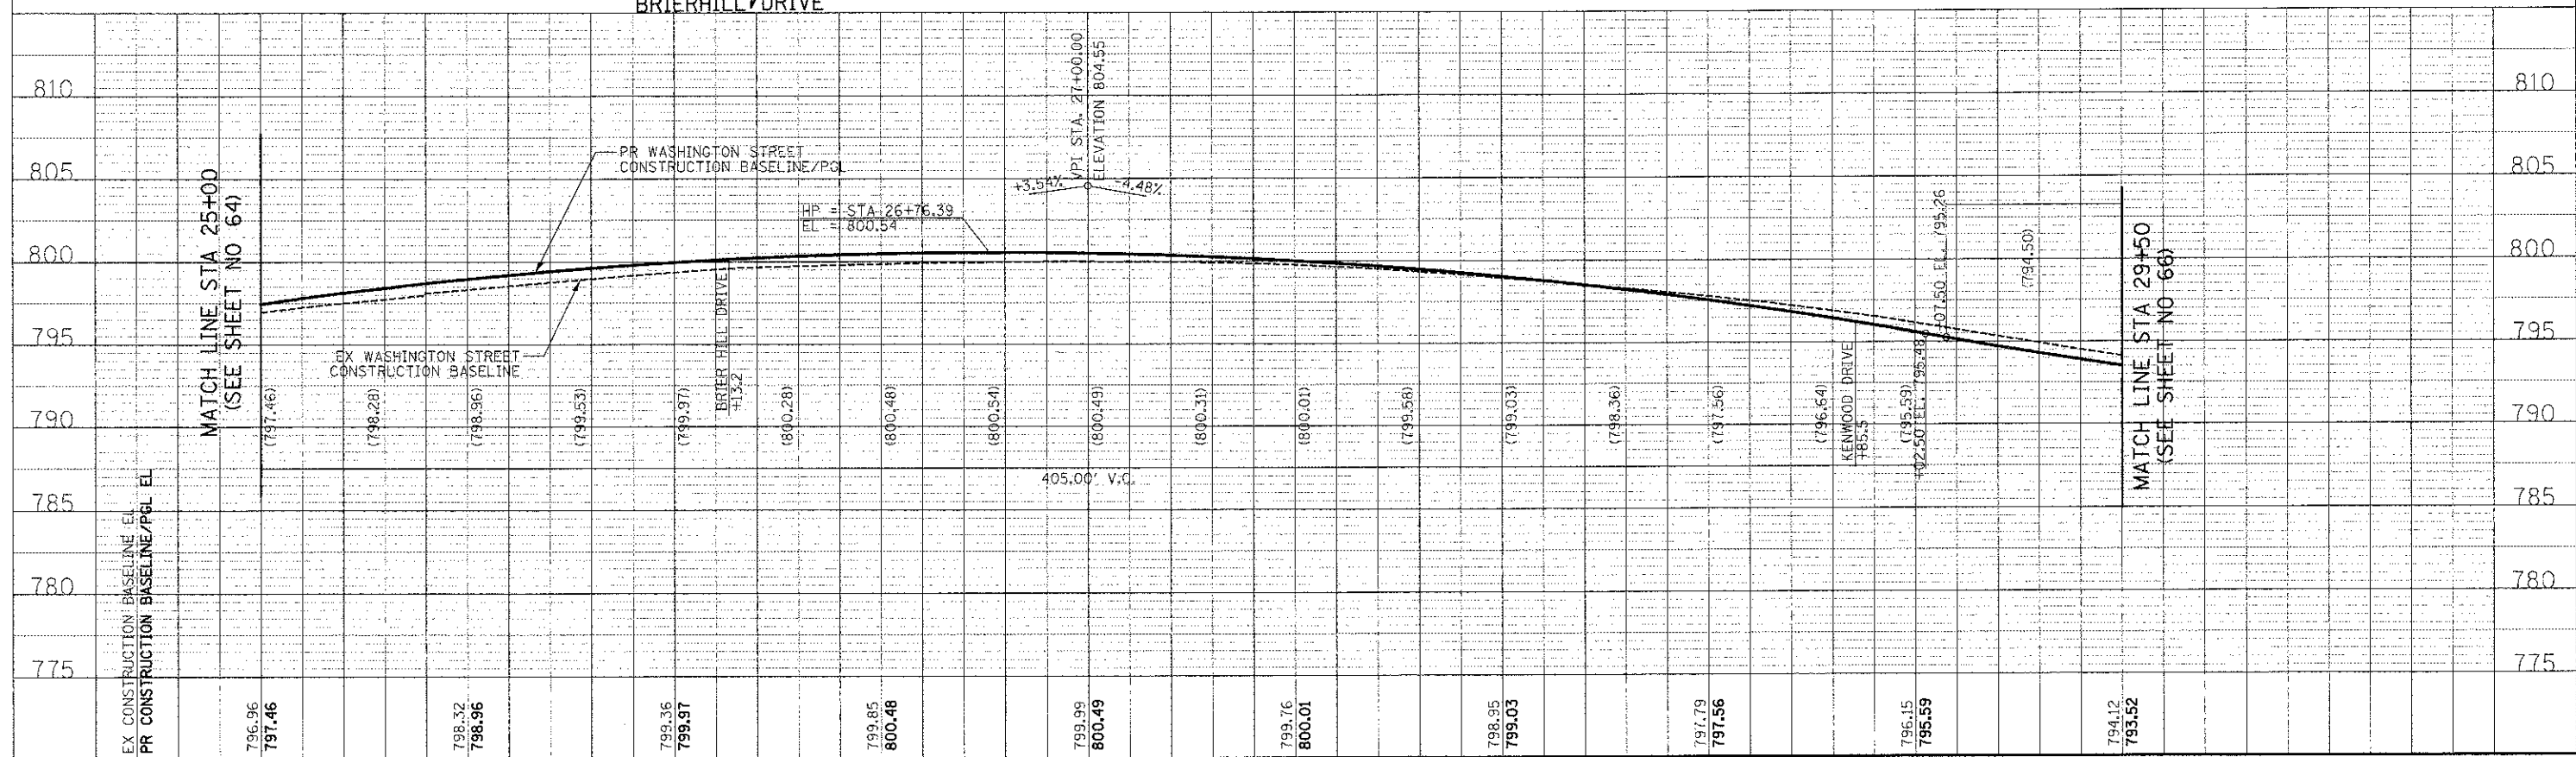

450 E Devon Ave, Suite 300
Itasca, Illinois 60143
Tel: 630.773.3900 Fax: 630.773.3975
www.civiltechinc.com

DESIGNED - PK	REVISED -
DRAWN - JRR	REVISED -
CHECKED - RTM	REVISED -
DATE - 12/17/2012	REVISED -

**STATE OF ILLINOIS
DEPARTMENT OF TRANSPORTATION**

VERT. 0 5 10
HORIZ. 0 20 40

PLAN AND PROFILE

SHEET NO. 6 OF 15 SHEETS	STA. 25+00 TO STA. 29+50
--------------------------	--------------------------

F.A.U. RTE.	SECTION	COUNTY	TOTAL SHEETS	SHEET NO.
0187	05-0C121-07-WR	LAKE	223	65
		CONTRACT NO. 63765		
FED. ROAD DIST. NO. 1		ILLINOIS FED. AID PROJECT		