




DATE	BY	SURVEYED	PLOTTED	TEMPLATE	AREAS	CHECKED
FINAL SURVEY	NO. 1	NO. 2	NO. 3	NO. 4	NO. 5	NO. 6

DATE	BY	SURVEYED	PLOTTED	TEMPLATE	AREAS	CHECKED
ORIGINAL SURVEY	NO. 1	NO. 2	NO. 3	NO. 4	NO. 5	NO. 6

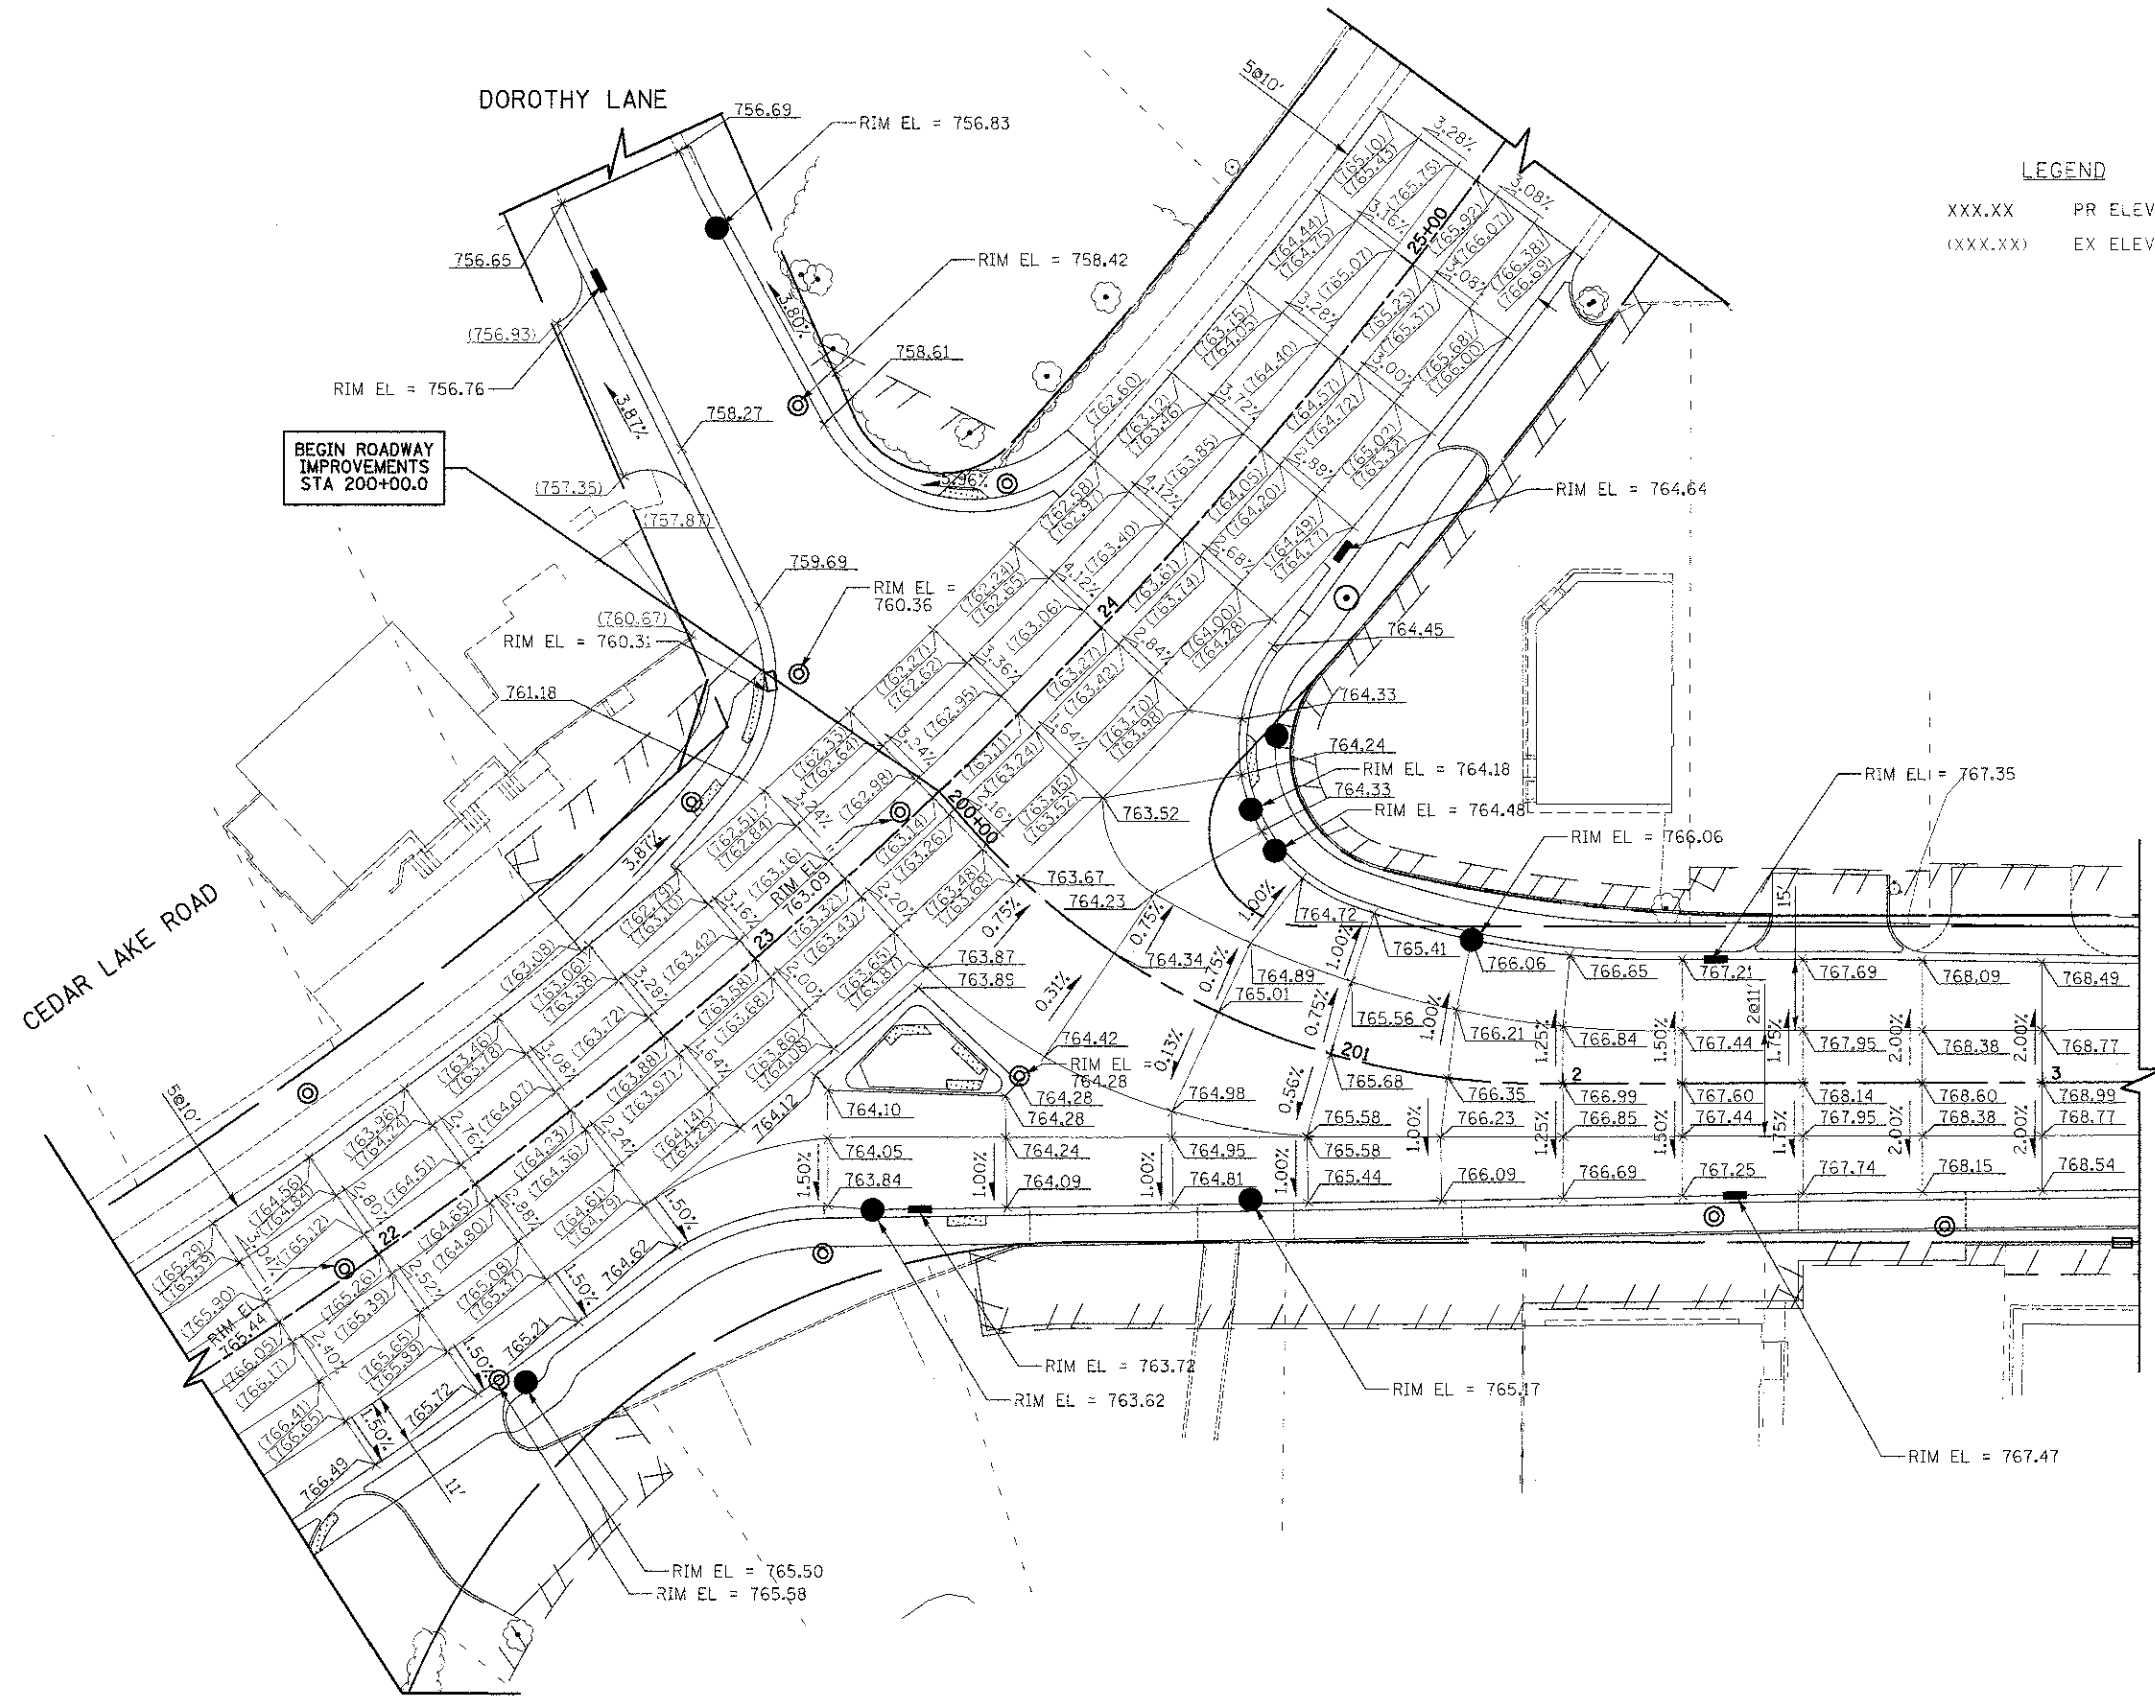


LEGEND
XXX.XX PR ELEVATION
(XXX.XX) EX ELEVATION

WASHINGTON STREET

CIVILTECH
450 E Devon Ave, Suite 300
Itasca, Illinois 60143
Tel: 630.773.3900 Fax: 630.773.3976
www.civiltechinc.com

DESIGNED - PK	REVISED -
DRAWN - JRR	REVISED -
CHECKED - RTM	REVISED -
DATE - 12/17/2012	REVISED -

STATE OF ILLINOIS
DEPARTMENT OF TRANSPORTATION

 

GRADING PLAN
WASHINGTON STREET AND CEDAR LAKE ROAD

SHEET NO. 1 OF 2 SHEETS

F.A.U. RTE.	SECTION	COUNTY	TOTAL SHEETS	SHEET NO.
0167	05-00121-07-WR	LAKE	223	115
CONTRACT NO. 63765				
FED. ROAD DIST. NO. 1 (ILLINOIS) FED. AID PROJECT				