
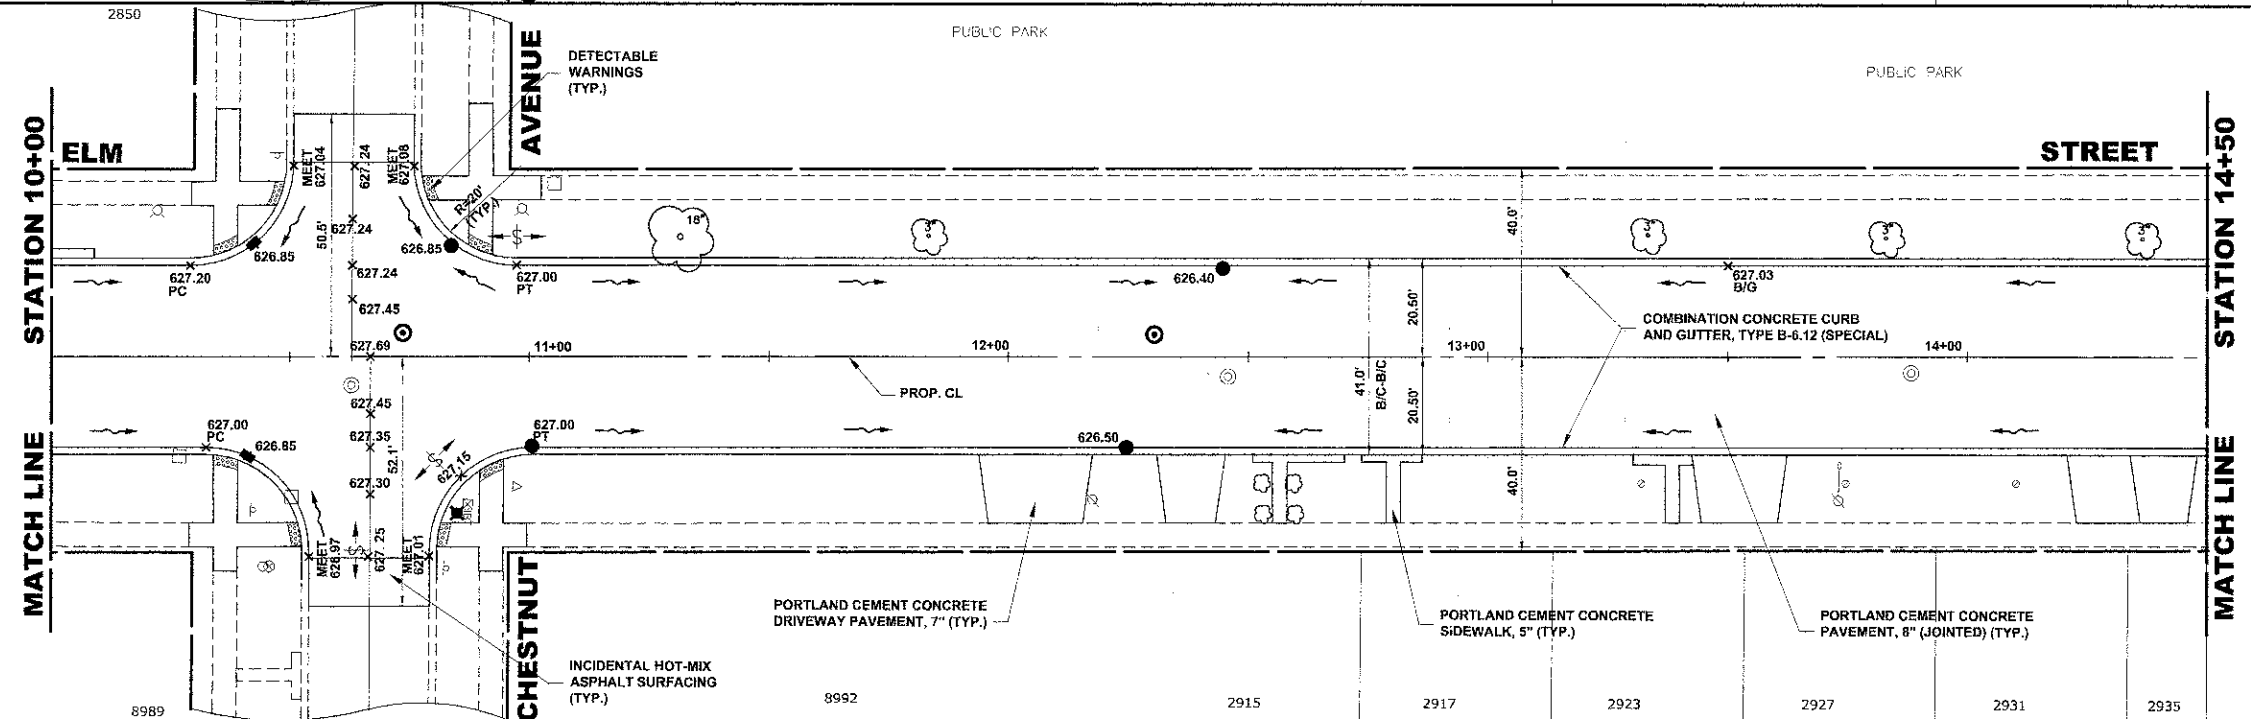


EXISTING TOPOGRAPHY

 

PROPOSED IMPROVEMENT

628	-0.31%	0.26%	0.38%	PROPOSED EDGE OF PAVEMENT (EAST)	-0.39%	PROPOSED PGL	0.15%	EXISTING PGL	0.40%	0.56%	0.42%	628	
624	VERTICAL CURVE HP STA. = 10+59.57 HP EL. = 627.64 L = 31.00' G = 0.06 P = -1.14% STA. = 10+47 EL. = 627.60 STA. = 10+78 EL. = 627.55 STA. = 10+97 EL. = 627.00 (SUMMIT)												624
620	PROPOSED EDGE OF PAVEMENT (WEST) 626.80 626.80 626.60 626.60 626.50 626.60 (CB) 626.60 (CB) 626.40 (CB) 626.60 626.73 626.82 627.03 (B/G) 627.03 627.24 627.24 627.45 627.45												620
616	627.35 627.35 627.21 (PC) 627.00 (PC) 627.54 627.68 (PV) 627.35 (CL) 627.35 (CL) 627.27 627.38 627.00 (PT) (SUMMIT) 627.00 (PT)												616
612	627.39 627.70 627.31 627.60 627.54 627.68 (PV) 627.35 (CL) 627.35 (CL) 627.27 627.38 627.00 (PT) (SUMMIT) 627.00 (PT)												612
STA	10+00	+32	+63	+87	10+97	11+50	12+00	+25	+45	13+00	+50	14+00	+50

HANCOCK ENGINEERING
 Civil Engineers
 Municipal Consultants
 Established 1911
 5933 Riverdale Road
 Westchester, Illinois 60154-2780
 Phone: 708/665-0390
 Fax: 708/665-1213

DESIGNED -	CB/SBC	REVISED -	
DRAWN -	ECW, MK, DMM	REVISED -	
CHECKED -	MDL	REVISED -	
DATE -	12-7-12	REVISED -	

**STATE OF ILLINOIS
 DEPARTMENT OF TRANSPORTATION**

**ELM STREET
 PAVING PLAN AND PROFILE**

SCALE: 1"=20' H, 4"V SHEET NO. 3 OF 7 SHEETS STA. - TO STA. -

F.A.U. RTE.	SECTION	COUNTY	TOTAL SHEETS	SHEET NO.
1250	12-00097-00-PV	COOK	58	11
FIELD BOOK NO. : X		CONTRACT NO. 63771		
FED. ROAD DIST. NO. 1 ILLINOIS FED. AID PROJECT				

Drawing file: W:\Projects\1012092 - ELM STREET RECONSTRUCTION\PLAN\1012092\ELM STREET TOPO.dwg Date: 07, 2012 11:23:09am