


NOTE:
1. LOCATION FOR RELOCATED MAILBOXES TO BE DETERMINED IN FIELD.

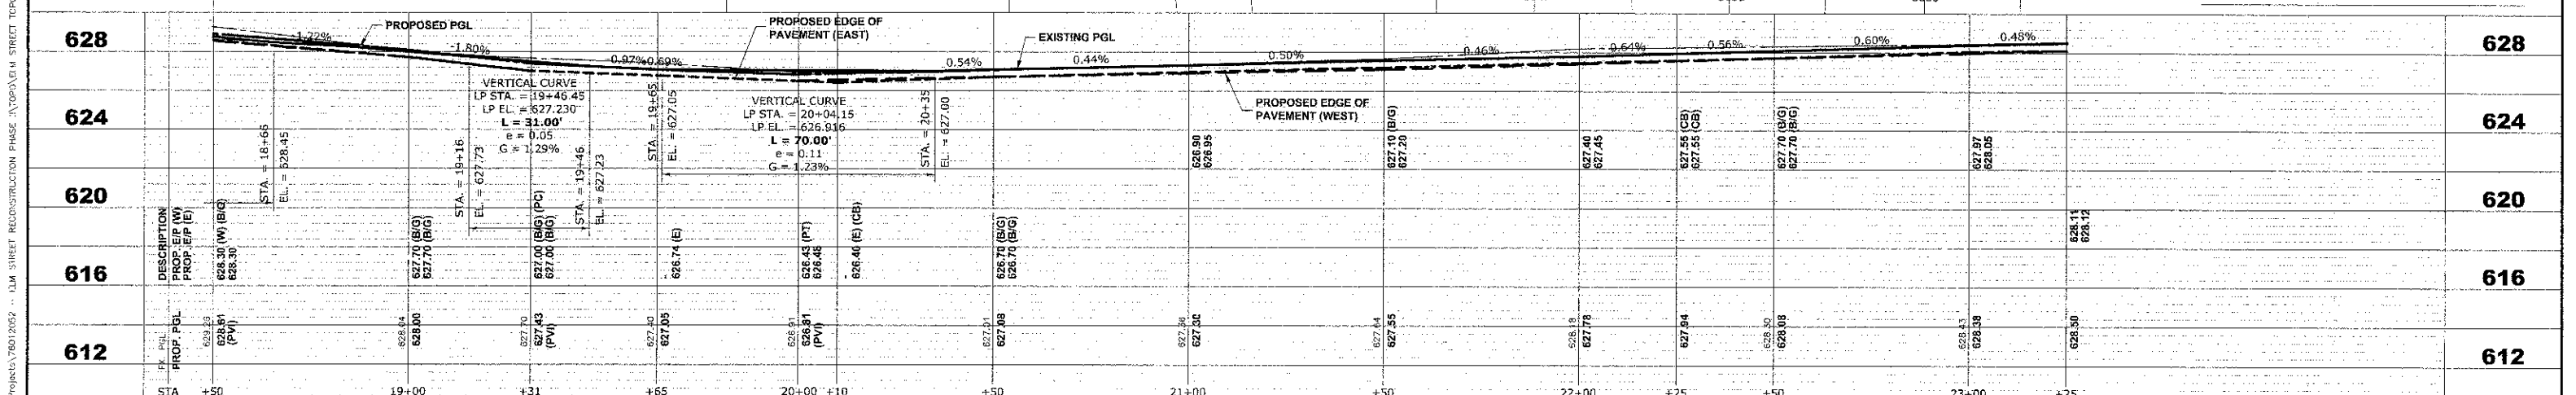

<p>Civil Engineers Municipal Consultants Established 1911</p> <p>9013 Roosevelt Road Westchester, Illinois 60154-2780 Phone: 708/965-0300 Fax: 708/965-1212</p>	DESIGNED - CB/SBC	REVISED -	STATE OF ILLINOIS DEPARTMENT OF TRANSPORTATION	ELM STREET PAVING PLAN AND PROFILE		F.A.I. RTE. 1260	SECTION 12-00097-00-PV	COUNTY COOK	TOTAL SHEETS 56	SHEET NO. 13	
	DRAWN - ECW, MK, DMM	REVISED -		SCALE: 1"=20' H, 4"V	SHEET NO. 5 OF 7 SHEETS	STA. -	TO STA. -	FIELD BOOK NO. : X	CONTRACT NO. 63771	FED. ROAD DIST. NO. 1 ILLINOIS FED. AID PROJECT	
	CHECKED - MDL	REVISED -									
	DATE - 12-7-12	REVISED -									

Drawing file: \\s:\projects\76012052 - ILM STREET RECONSTRUCTION PHASE 1\TOP\ELM STREET TPO.DWG Dec 07, 2012 - 2:30pm

E.H.E. PROJECT NO. 760-12-05201