

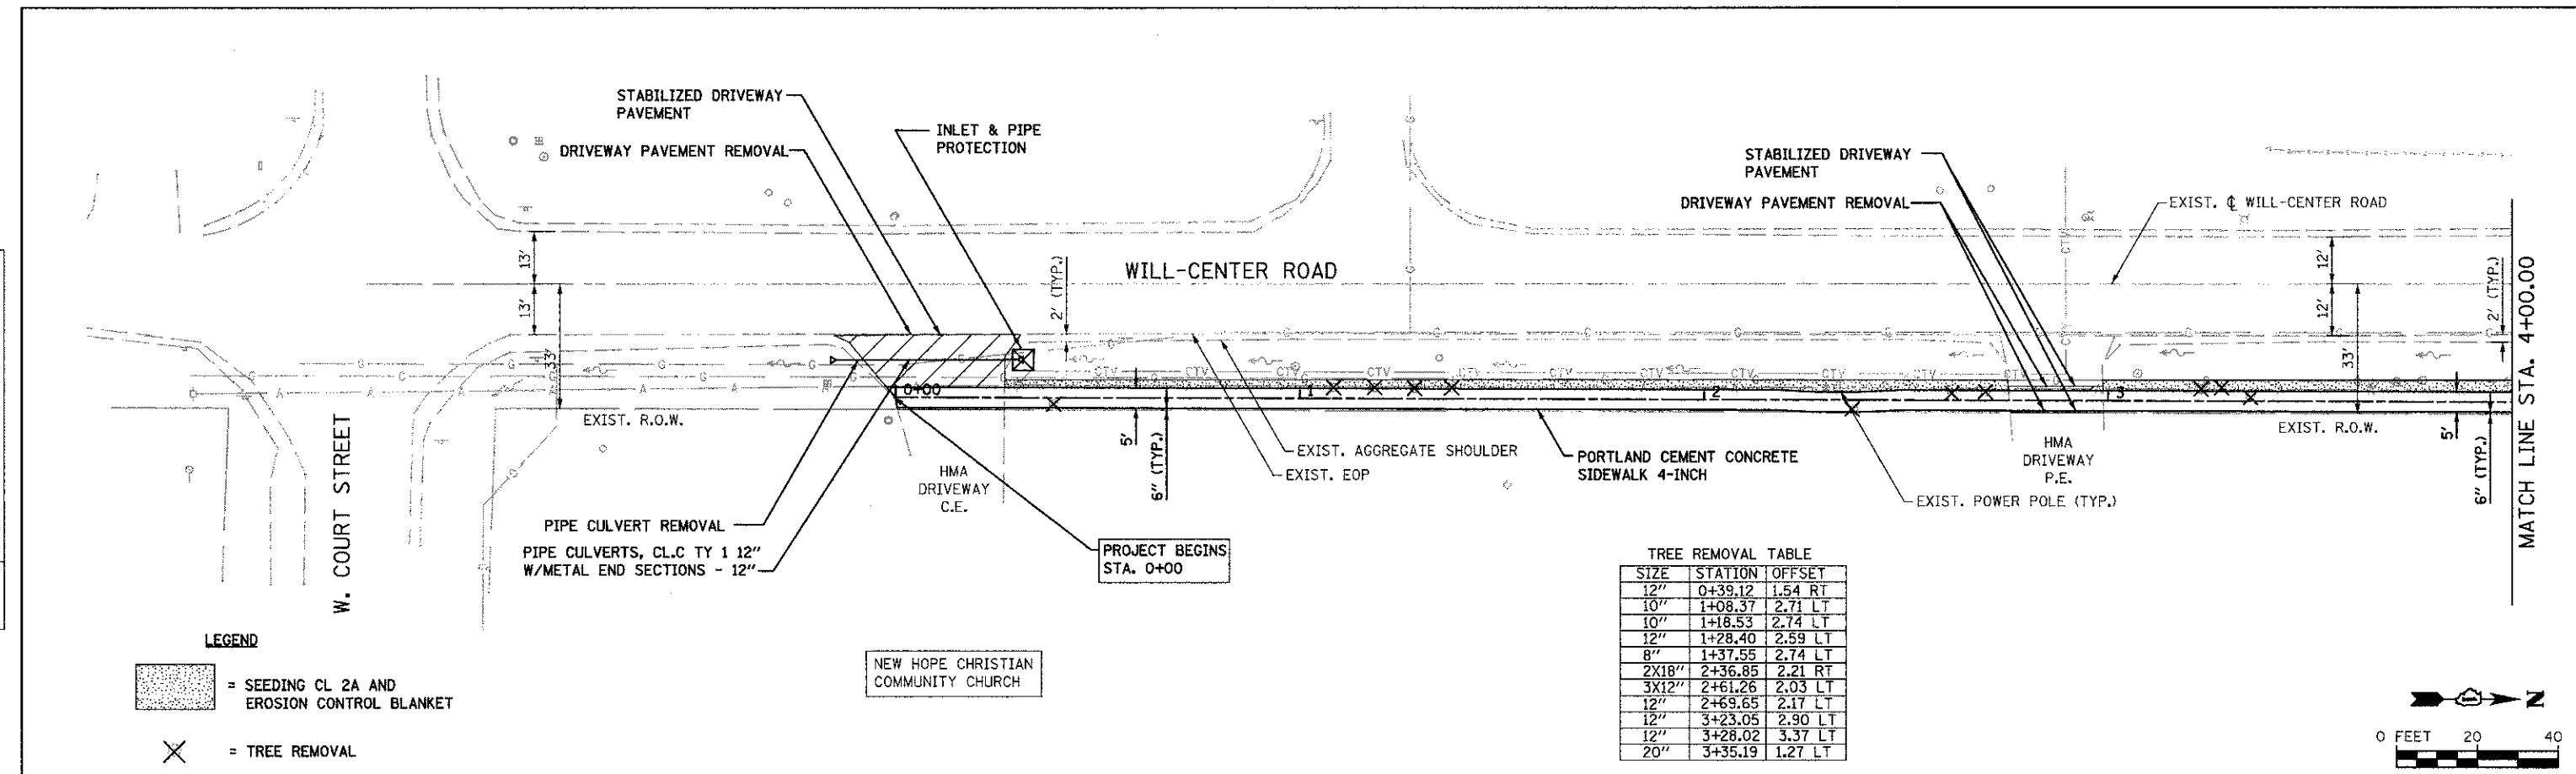


PLAN	REVISIONS	DATE
NO.	NO.	NO.
BY	BY	BY
DATE	DATE	DATE
NO.	NO.	NO.
BY	BY	BY
DATE	DATE	DATE
NO.	NO.	NO.

PROFILE	REVISIONS	DATE
NO.	NO.	NO.
BY	BY	BY
DATE	DATE	DATE
NO.	NO.	NO.
BY	BY	BY
DATE	DATE	DATE
NO.	NO.	NO.

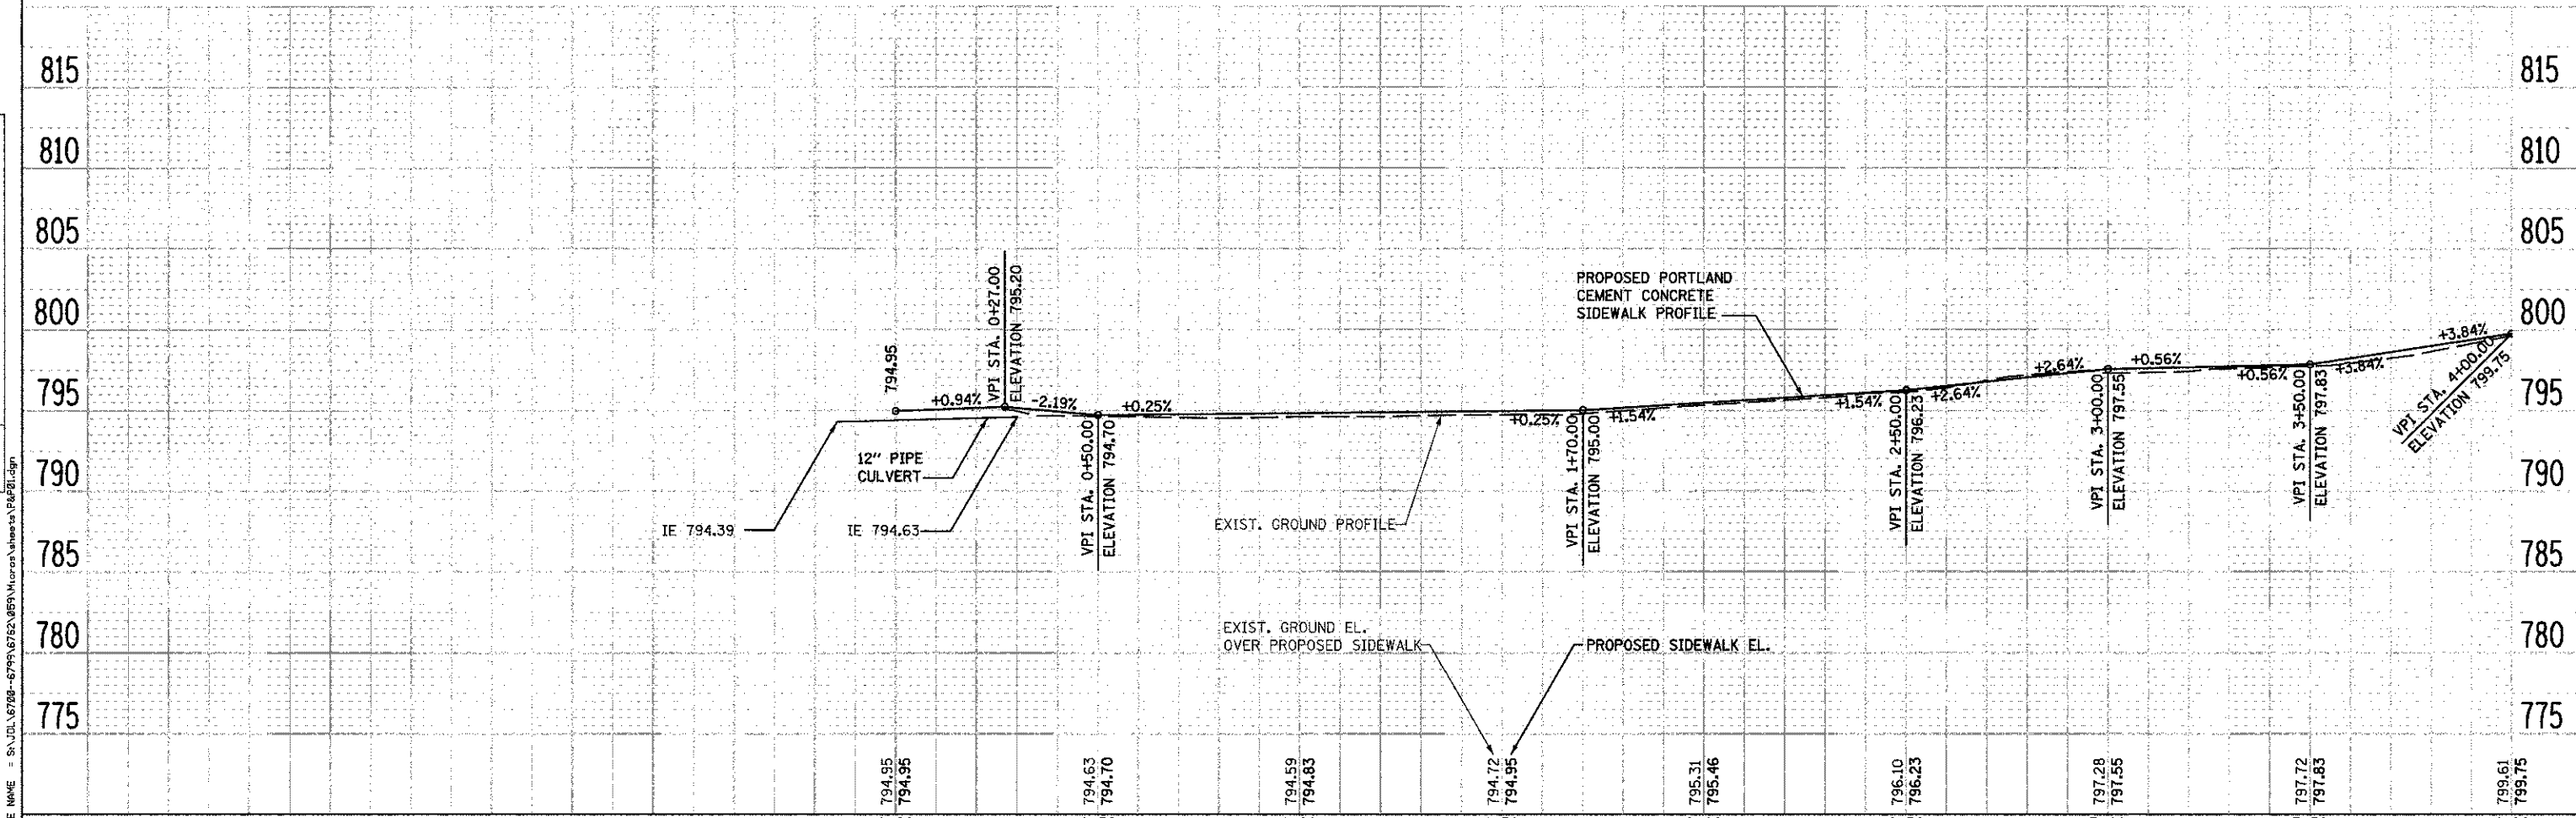

- LEGEND**
- [Stippled Area] = SEEDING CL 2A AND EROSION CONTROL BLANKET
  - [X] = TREE REMOVAL

 

STRAND ASSOCIATES, INC. ENGINEERS  
 1170 SOUTH HOUBOLT ROAD  
 JOLIET, ILLINOIS 60431  
 (815) 744-4200

USER NAME = akvassn	DESIGNED - AAN	REVISED -
PLLOT SCALE = 1/8" = 10'-0"	CHECKED - MAG	REVISED -
PLLOT DATE = 12/26/2012	DRAWN - AJJ	REVISED -
	DATE - 10/02/2012	REVISED -

STATE OF ILLINOIS  
 DEPARTMENT OF TRANSPORTATION

WILL-CENTER ROAD SIDEWALK - PLAN & PROFILE  
 SCALE: AS SHOWN SHEET NO. OF SHEETS STA. 0+00.00 TO STA. 4+00.00

MUN. RTE. 1007	SECTION 09-00021-00-SW	COUNTY WILL	TOTAL SHEETS 22	SHEET NO. 9
CONTRACT NO. 63772			FED. ROAD DIST. NO. 1 [ILLINOIS] FED. AID PROJECT	