


DATE	
BY	
REVISION	
NO.	
DESCRIPTION	
DATE	
BY	
REVISION	
NO.	
DESCRIPTION	
FILE NAME = SA-JUL16780-SP99-8762-089-089-MicroStation-Plan.dwg


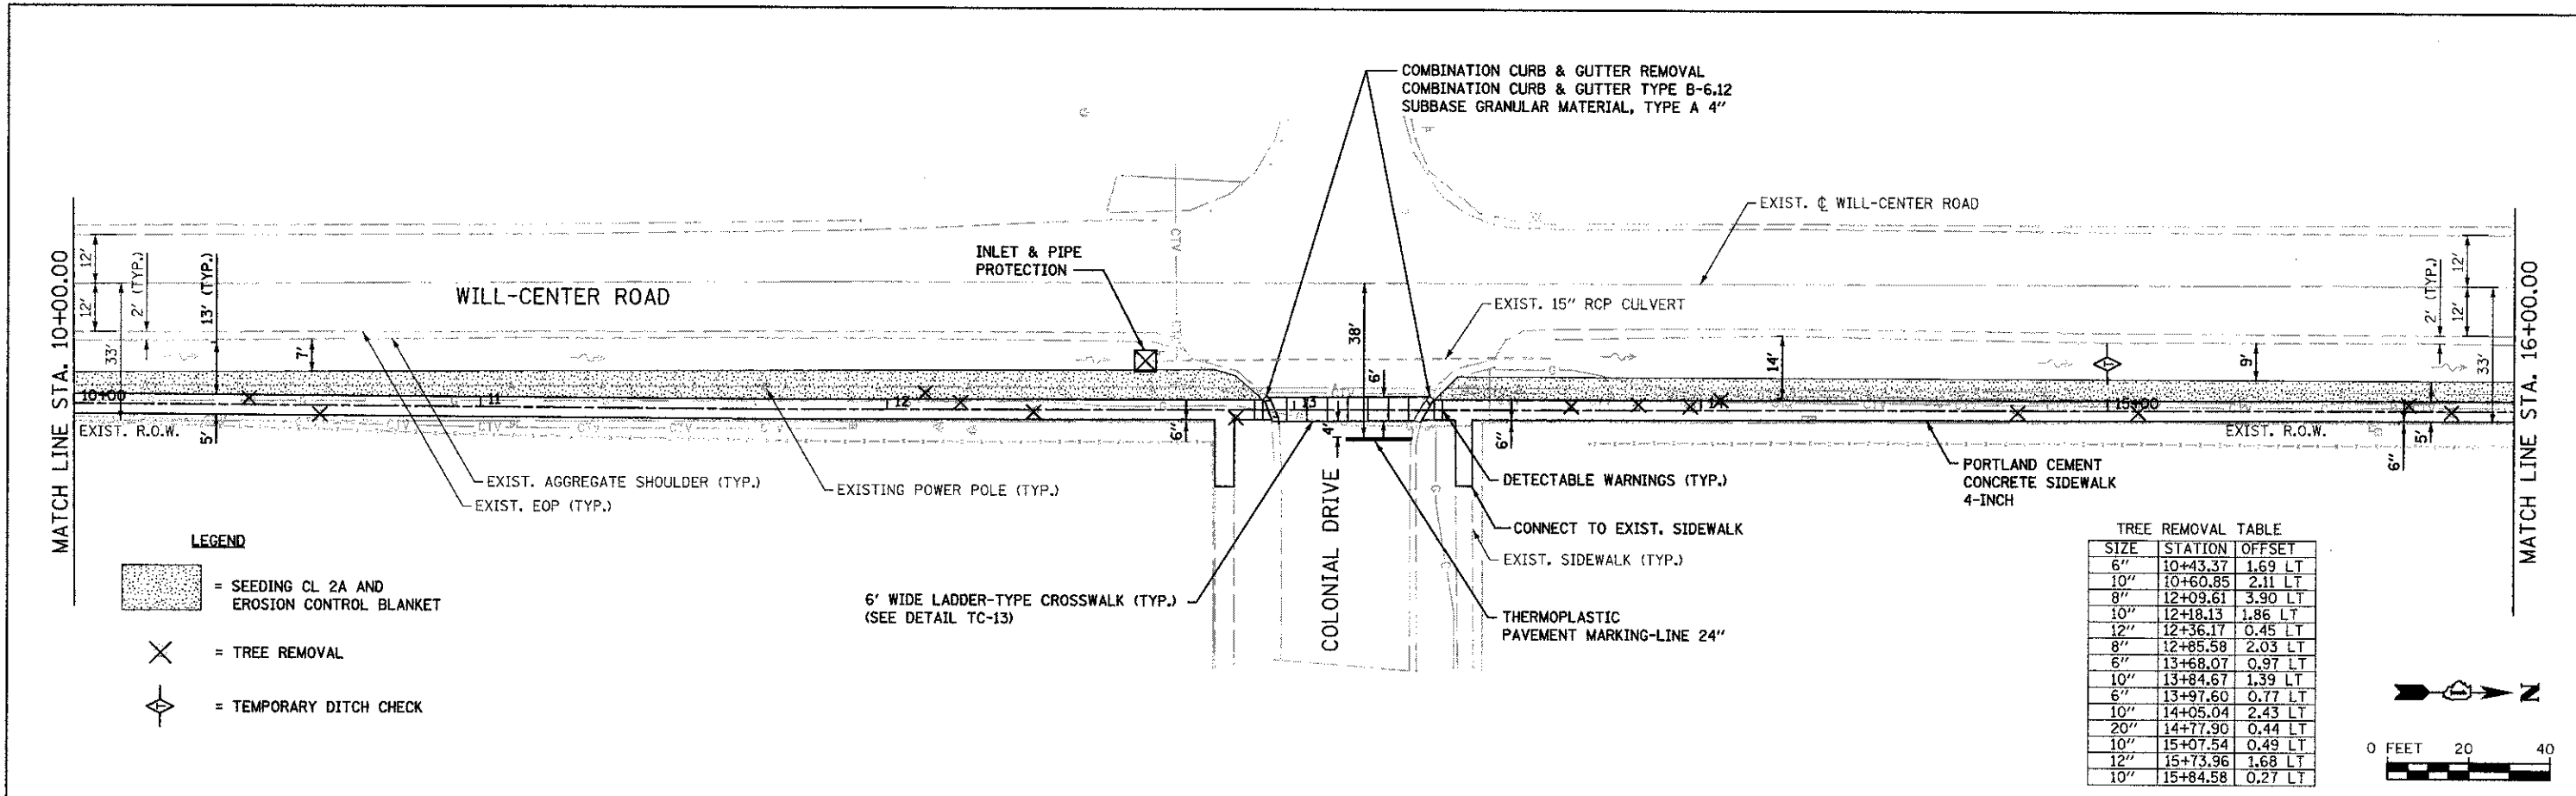


LEGEND

- = SEEDING CL 2A AND EROSION CONTROL BLANKET
- = TREE REMOVAL
- = TEMPORARY DITCH CHECK

TREE REMOVAL TABLE

SIZE	STATION	OFFSET
6"	10+43.37	1.69 LT
10"	10+60.85	2.11 LT
8"	12+09.61	3.90 LT
10"	12+18.13	1.86 LT
12"	12+36.17	0.45 LT
8"	12+85.58	2.03 LT
6"	13+68.07	0.97 LT
10"	13+84.67	1.39 LT
6"	13+97.60	0.77 LT
10"	14+05.04	2.43 LT
20"	14+77.90	0.44 LT
10"	15+07.54	0.49 LT
12"	15+73.96	1.68 LT
10"	15+84.58	0.27 LT

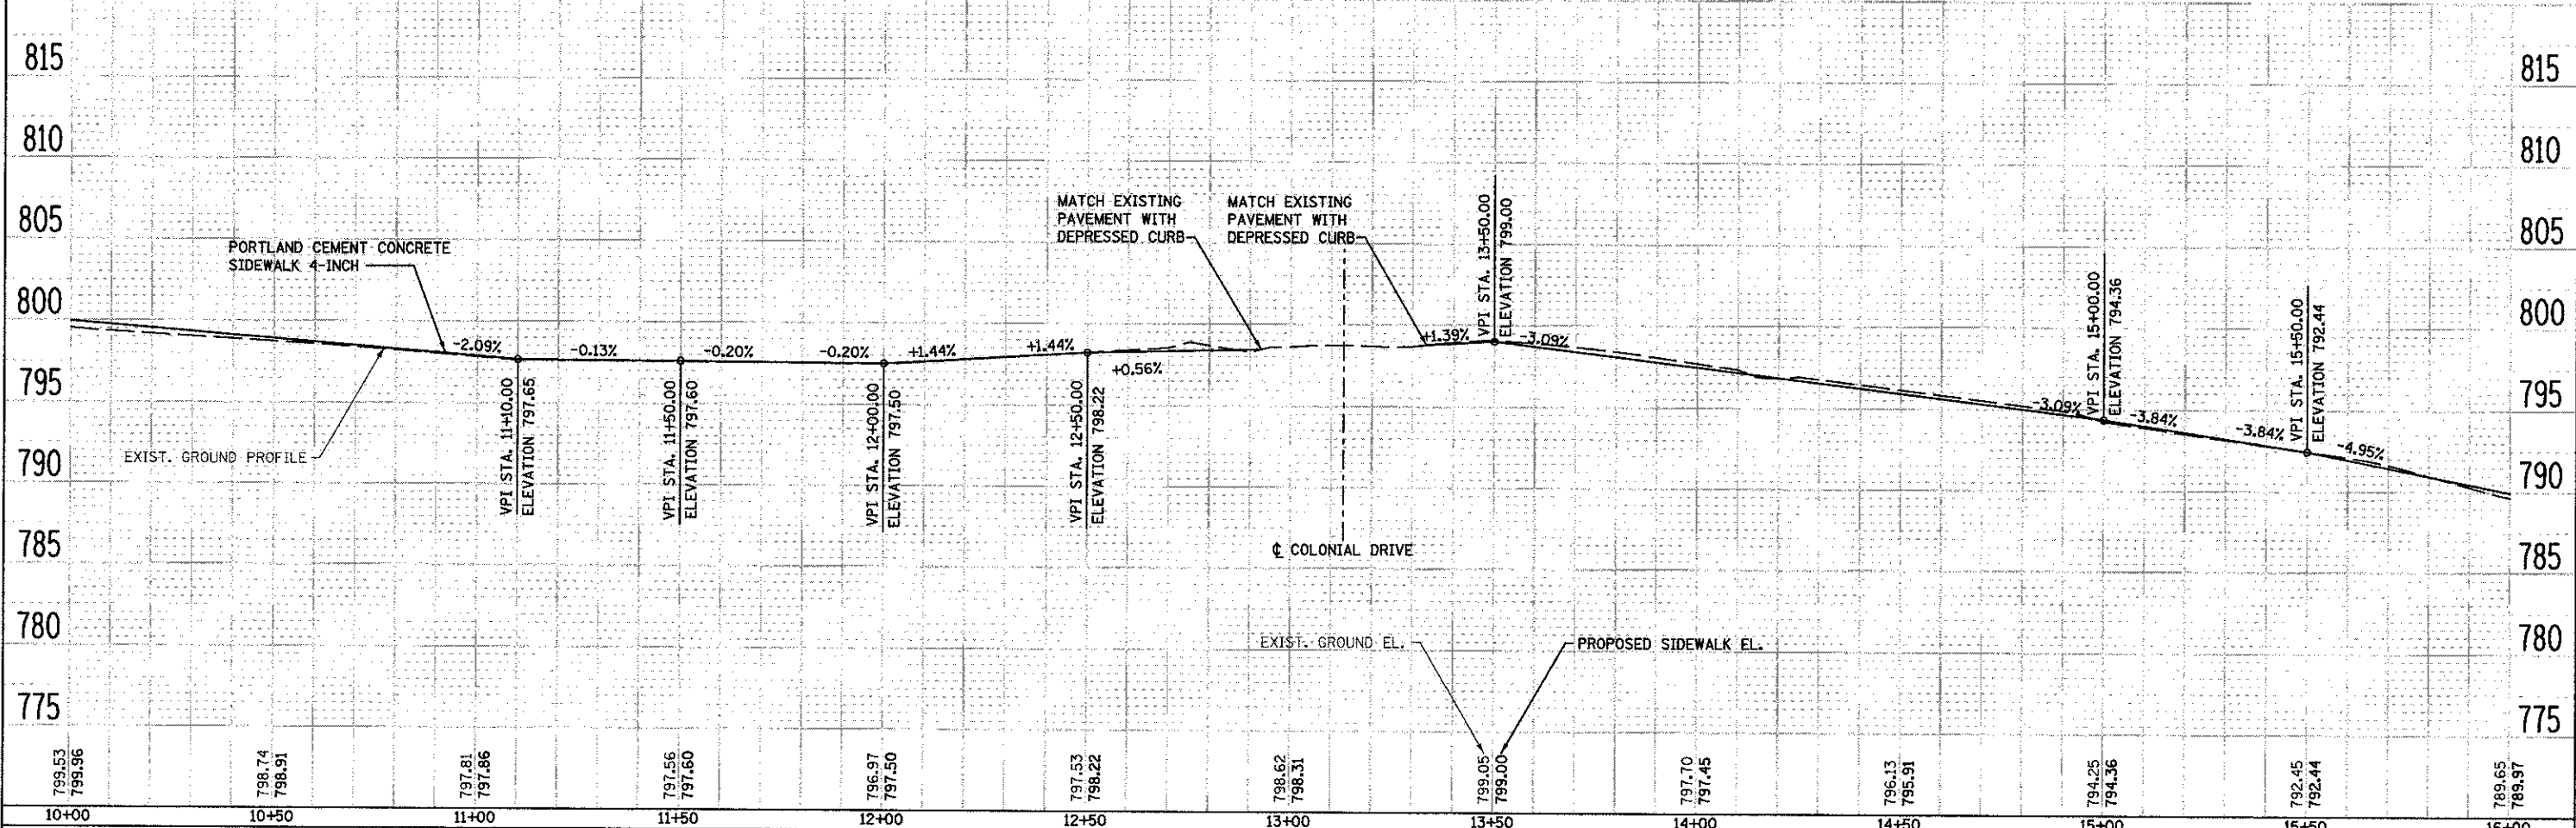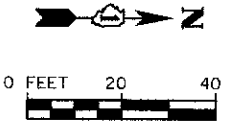

1170 SOUTH HOUGOLT ROAD
JOLIET, ILLINOIS 60431
(815) 744-4200

USER NAME = akvassari	DESIGNED - AAN	REVISED -
DESIGNED - AAN	CHECKED - MAG	REVISED -
CHECKED - MAG	DRAWN - AJJ	REVISED -
DRAWN - AJJ	DATE - 10/02/2012	REVISED -
DATE - 10/02/2012		

STATE OF ILLINOIS
DEPARTMENT OF TRANSPORTATION

WILL-CENTER ROAD SIDEWALK - PLAN & PROFILE
SCALE: AS SHOWN SHEET NO. OF SHEETS STA. 10+00.00 TO STA. 16+00.00

MUN. RTE.	SECTION	COUNTY	TOTAL SHEETS	SHEET NO.
1007	09-00021-00-SW	WILL	22	11
CONTRACT NO. 63772			FED. ROAD DIST. NO. 1 [ILLINOIS] FED. AID PROJECT	