
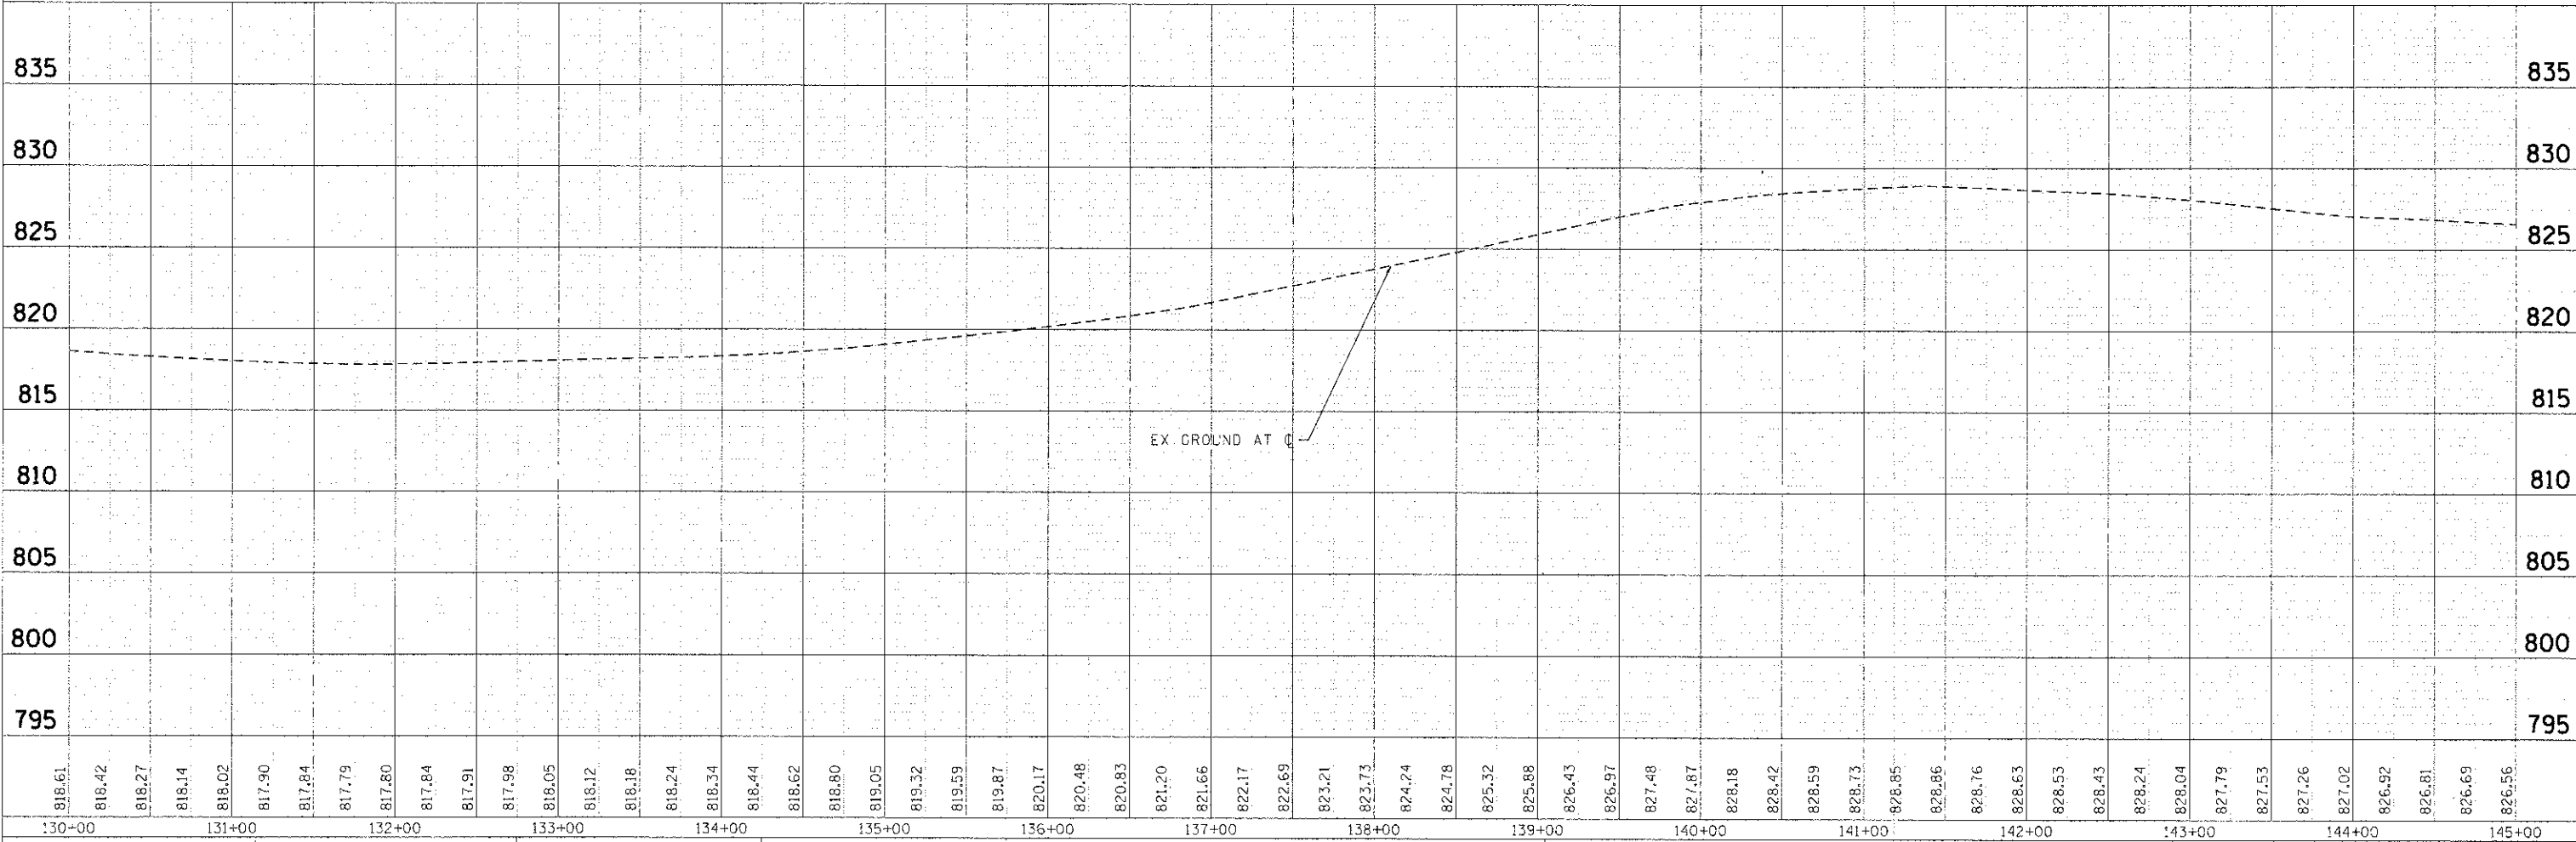
 


PLAN	DATE
SURVEYED	BY
NOTED	DATE
NO.	

PROFILE	DATE
SURVEYED	BY
NOTED	DATE
NO.	

COMPANY NAME: HRGreen.com
 PROJECT CONTACT: J. J. Smith
 CLIENT: CITY OF MCHENRY
 DATE PLOTTED: 11/12/12
 FILE NAME: 0085-11-00073-00-RS
 PLOT DRIVER: J. J. Smith
 PLOT TABLE: STANDARD-TRANS.TBL

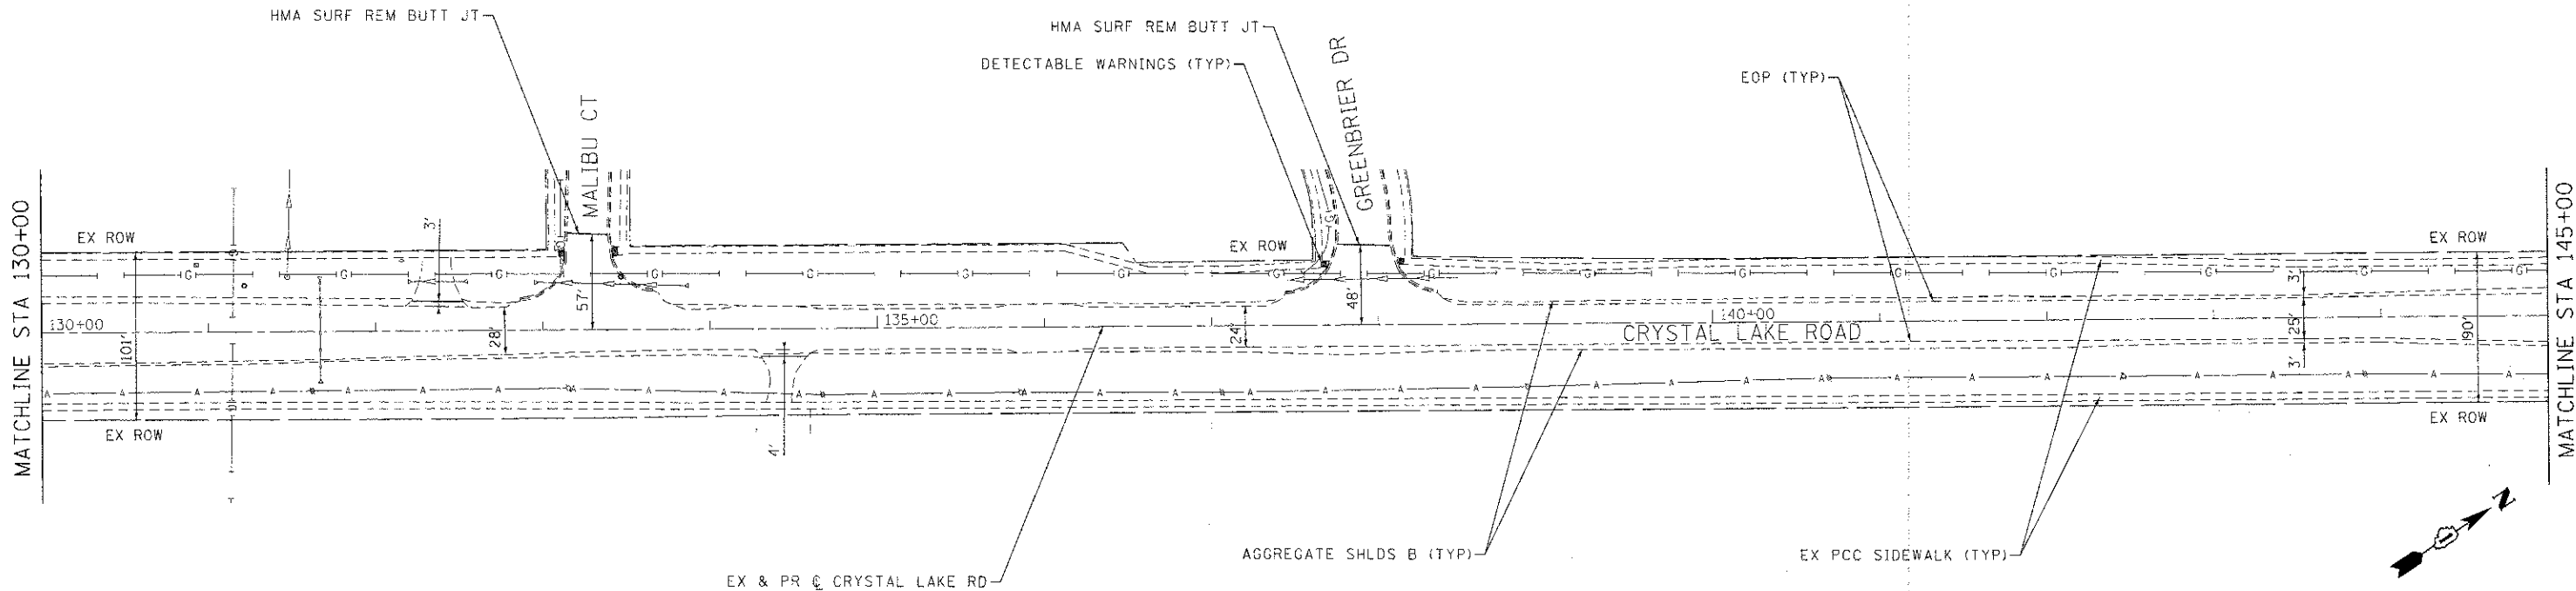

STATION	ELEVATION	DESIGNED	REVISION	SCALE	SHEET NO.	TOTAL SHEETS	SECTION	COUNTY	TOTAL SHEETS
130+00	818.61	DESIGNED - JJS	REVISION -	1"=50'	3	8	11-00073-00-RS	MCHENRY	44
131+00	818.42	DRAWN - JJS	REVISION -						
132+00	818.27	CHECKED - AC	REVISION -						
133+00	818.14	DATE - 11/12/12	REVISION -						
134+00	818.02								
135+00	817.90								
136+00	817.84								
137+00	817.79								
138+00	817.60								
139+00	817.84								
140+00	817.91								
141+00	817.98								
142+00	818.05								
143+00	818.12								
144+00	818.18								
145+00	818.24								
	818.34								
	818.44								
	818.62								
	818.80								
	819.05								
	819.32								
	819.59								
	819.87								
	820.17								
	820.48								
	820.83								
	821.20								
	821.66								
	822.17								
	822.69								
	823.21								
	823.73								
	824.24								
	824.78								
	825.32								
	825.88								
	826.43								
	826.97								
	827.48								
	827.87								
	828.18								
	828.42								
	828.59								
	828.73								
	828.85								
	828.86								
	828.76								
	828.63								
	828.53								
	828.43								
	828.24								
	828.04								
	827.79								
	827.53								
	827.26								
	827.02								
	826.92								
	826.81								
	826.69								
	826.56								

CITY OF MCHENRY

CRYSTAL LAKE ROAD
ROADWAY PLAN AND PROFILE

SCALE: 1"=50' SHEET NO. 3 OF 8 SHEETS STA. 130+00 TO STA. 145+00

F.A.P. RTE.	SECTION	COUNTY	TOTAL SHEETS
0085	11-00073-00-RS	MCHENRY	44
			11

CONTRACT NO. 63794

ILLINOIS FED. AID PROJECT