
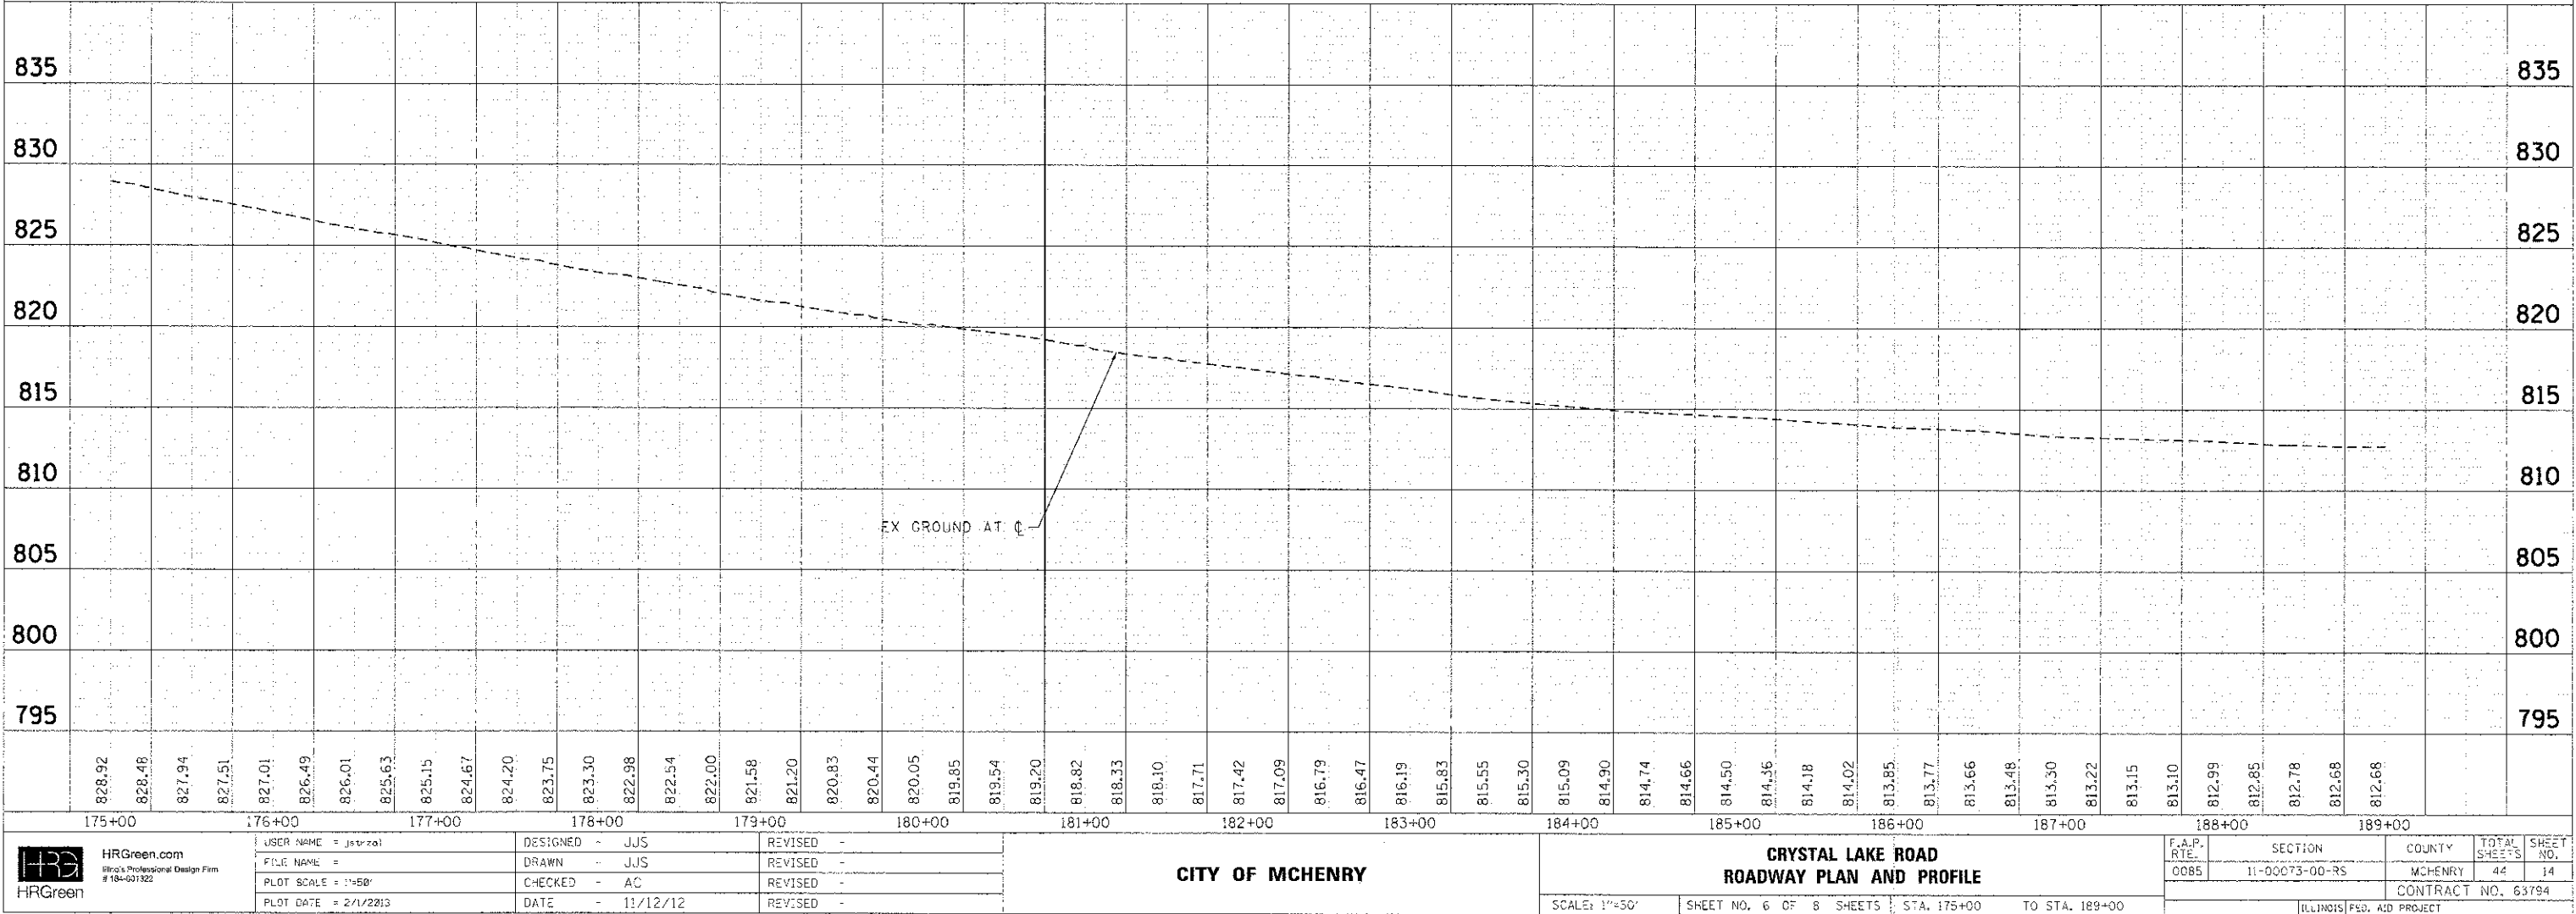


PLAN	DATE	BY
2/1/2011	22820 AM	8610369-0006-001
NOTE BOOK	NO.	NO.
NO.	NO.	NO.

PROFILE	DATE	BY
2/1/2011	22820 AM	8610369-0006-001
NOTE BOOK	NO.	NO.
NO.	NO.	NO.

COMPANY NAME: HRGreen.com
 PROJECT CONTACT: JJS
 DATE PLOTTED: 2/1/2011 22820 AM
 FILE NAME: 8610369-0006-001
 PLOT USER: JJS
 PEN TABLE: STANDARD TRANS 181

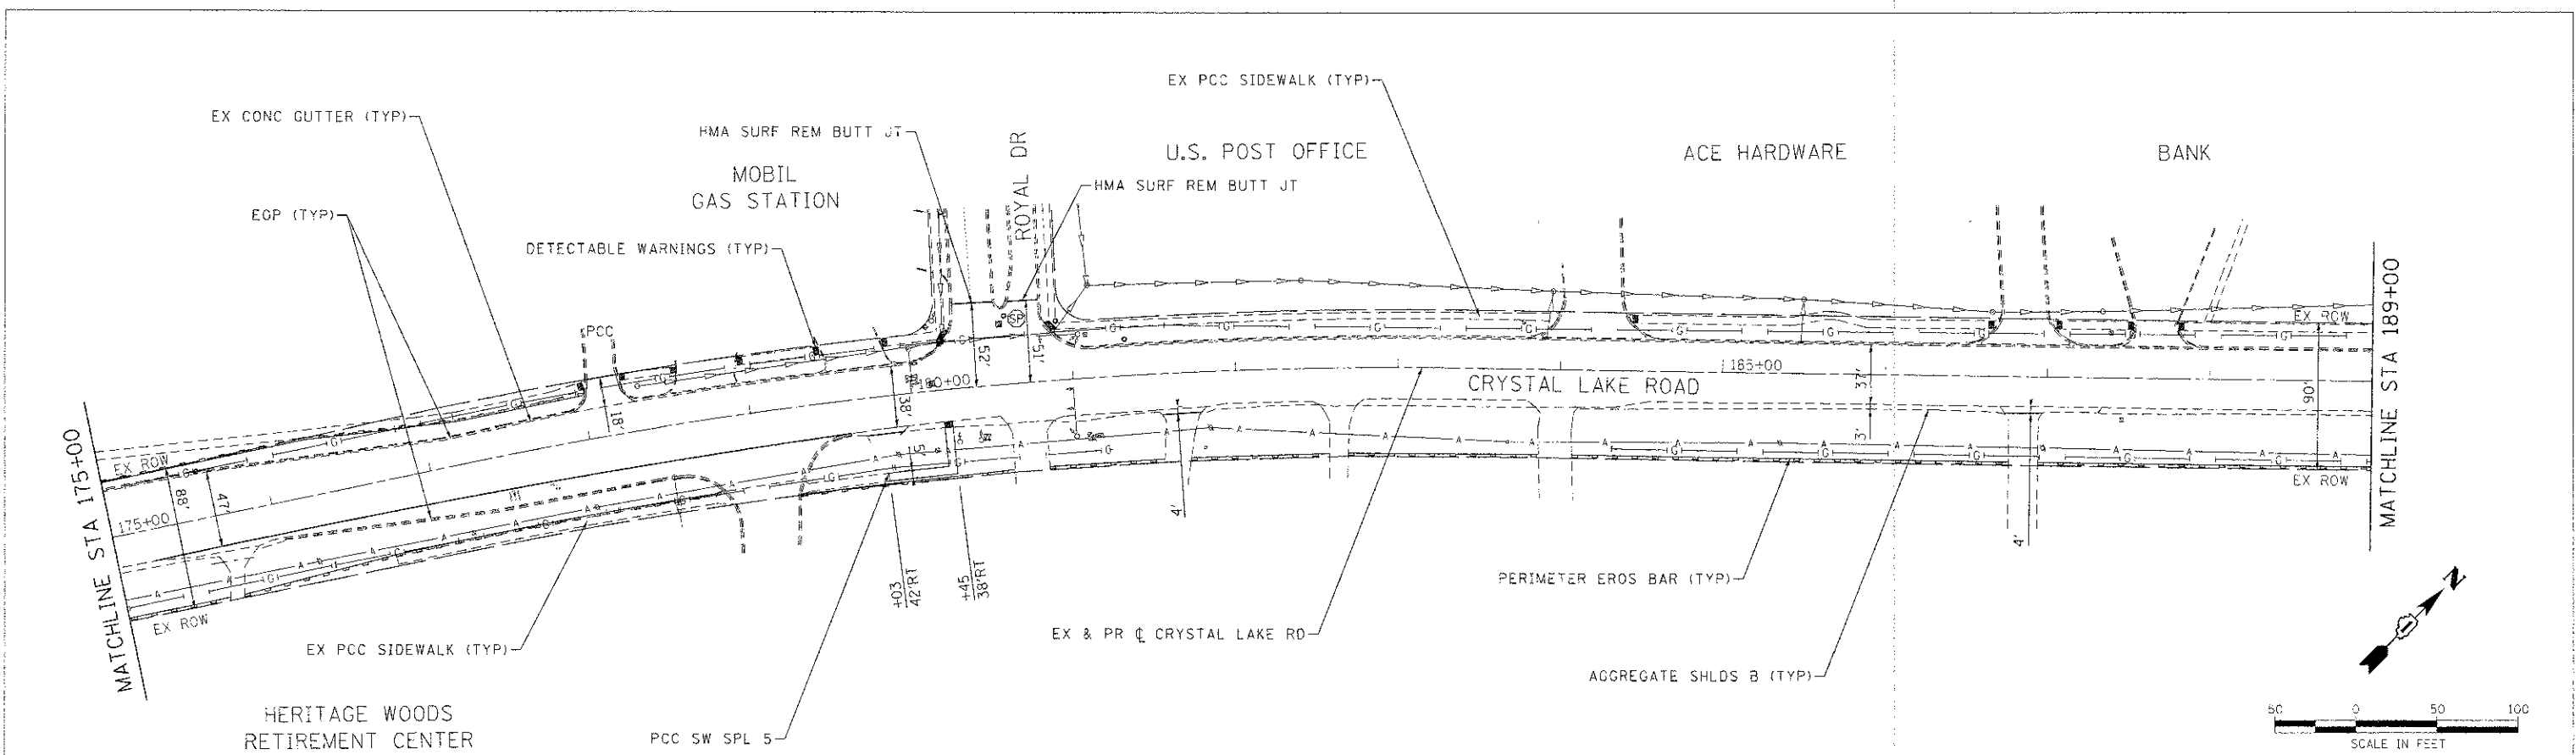

HRGreen.com Illinois Professional Design Firm #184-001222				CITY OF MCHENRY				CRYSTAL LAKE ROAD ROADWAY PLAN AND PROFILE				F.A.P. 0085 SECTION 11-00073-00-RS COUNTY MCHENRY TOTAL SHEETS 44 SHEET NO. 14 CONTRACT NO. 63794			
USER NAME = jjs FILE NAME = PLOT SCALE = 1"=50' PLOT DATE = 2/1/2011				DESIGNED - JJS DRAWN - JJS CHECKED - AC DATE - 11/12/12				REVISED - REVISED - REVISED - REVISED -				SCALE: 1"=50' SHEET NO. 6 OF 8 SHEETS STA. 175+00 TO STA. 189+00			