
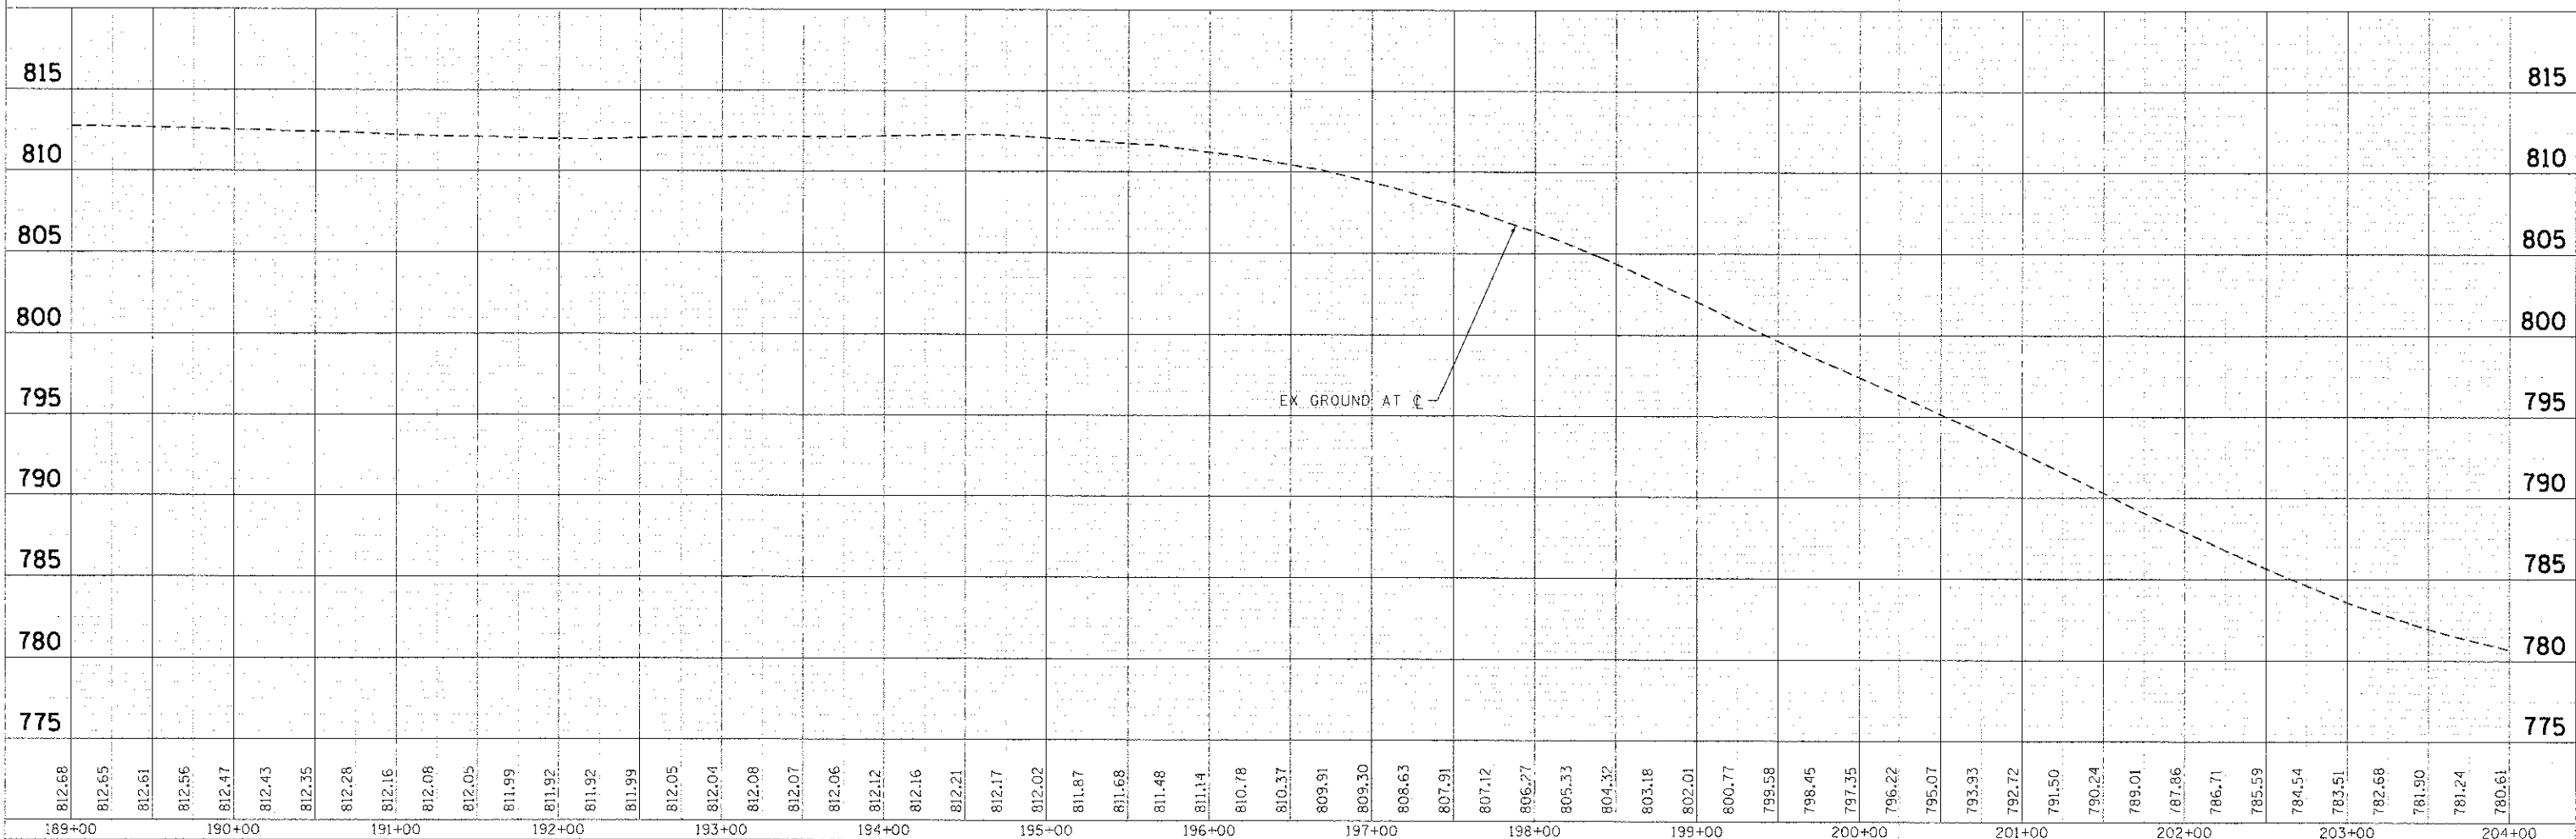


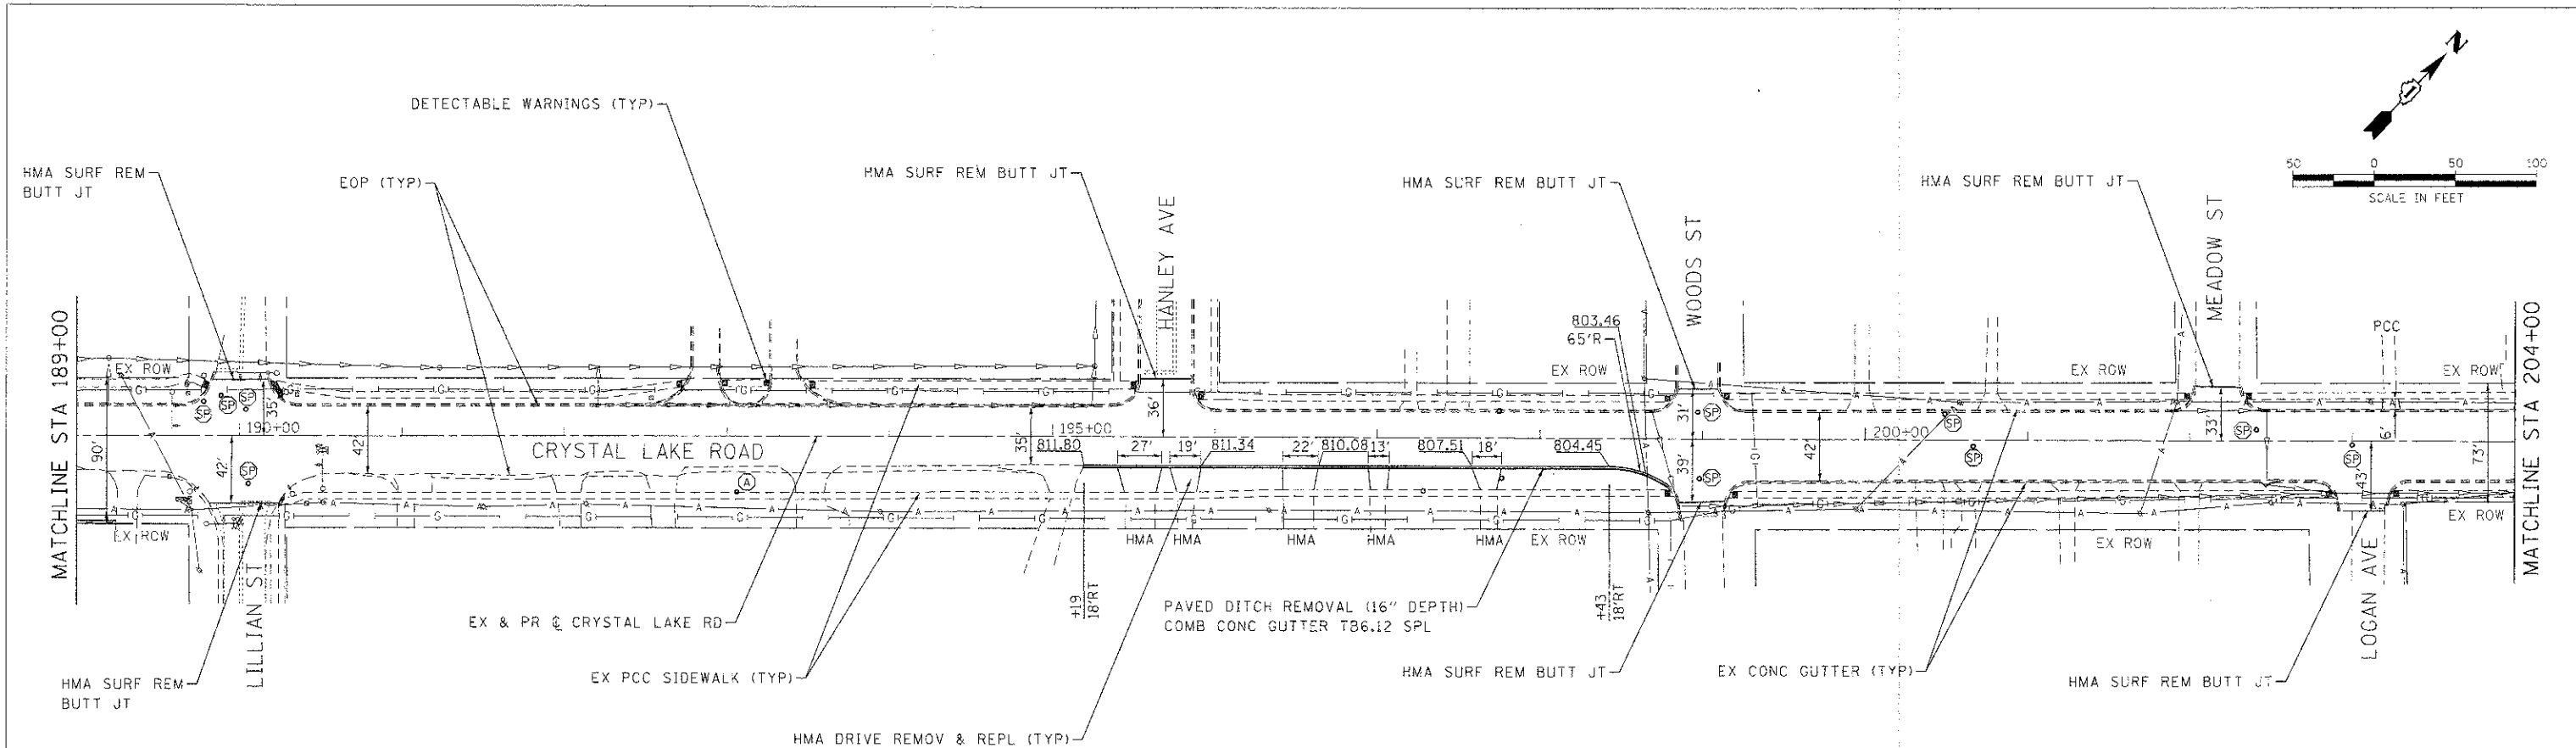

 HRGreen.com Illinois Professional Design Firm #184-001322 HRGreen	USER NAME = jstrozal	DESIGNED = JJS	REVISED =	CITY OF MCHENRY	CRYSTAL LAKE ROAD ROADWAY PLAN AND PROFILE	F.A.P. RTE.	SECTION	COUNTY	TOTAL SHEETS	SHEET NO.
	FILE NAME =	DRAWN = JJS	REVISED =			0085	11-00073-00-RS	MCHENRY	44	15
	PLOT SCALE = 1"=50'	CHECKED = AC	REVISED =			CONTRACT NO. 63794				
	PLOT DATE = 2/1/2013	DATE = 11/12/12	REVISED =			SCALE: 1"=50'	SHEET NO. 7 OF 8 SHEETS	STA. 189+00 TO STA. 204+00	ILLINOIS FED. AID PROJECT	