

STATE OF ILLINOIS  
DEPARTMENT OF TRANSPORTATION  
DIVISION OF HIGHWAYS

F. A. L. NO.	SECTION	COUNTY	TOTAL SHEETS	SHEET NO.
N/A	07-00010-01-SW	COOK	8	1
STA.	TO STA.			
FED. ROAD DIST. NO. 1	LANES	FED. AID PROJECT		

CONTRACT #63802

**INDEX OF SHEETS**

- 1 COVER SHEET, INDEX OF SHEETS & STATE STANDARDS
- 2 SUMMARY OF QUANTITIES & GENERAL NOTES
- 3 TYPICAL CROSS SECTIONS
- 4-8. SIDEWALK PLAN AND PROFILE




**PLANS FOR PROPOSED  
FEDERAL AID HIGHWAY**

**PARK AVENUE, EMBASSY LANE & AMBASSADOR LANE  
SIDEWALK CONSTRUCTION**

**STATE STANDARDS**

- 424001-07 PERPENDICULAR CURB RAMPS FOR SIDEWALKS
- 606001-05 CONCRETE CURB TYPE B AND COMBINATION CONCRETE CURB AND GUTTER
- 701006-04 OFF-RD OPERATIONS, 2L, 2W, 15' TO 24" FROM PAVEMENT EDGE
- 701801-05 SIDEWALK, CORNER OR CROSSWALK CLOSURE
- 701901-02 TRAFFIC CONTROL DEVICES

**SECTION NO.: 07-00010-01-SW  
VILLAGE OF FORD HEIGHTS  
COOK COUNTY  
JOB NO.: C-91-186-11**

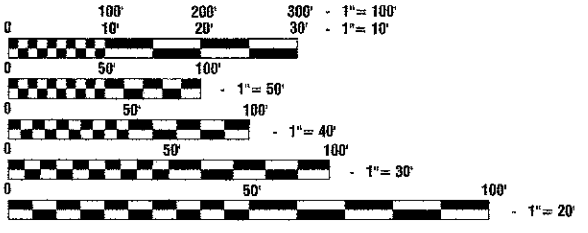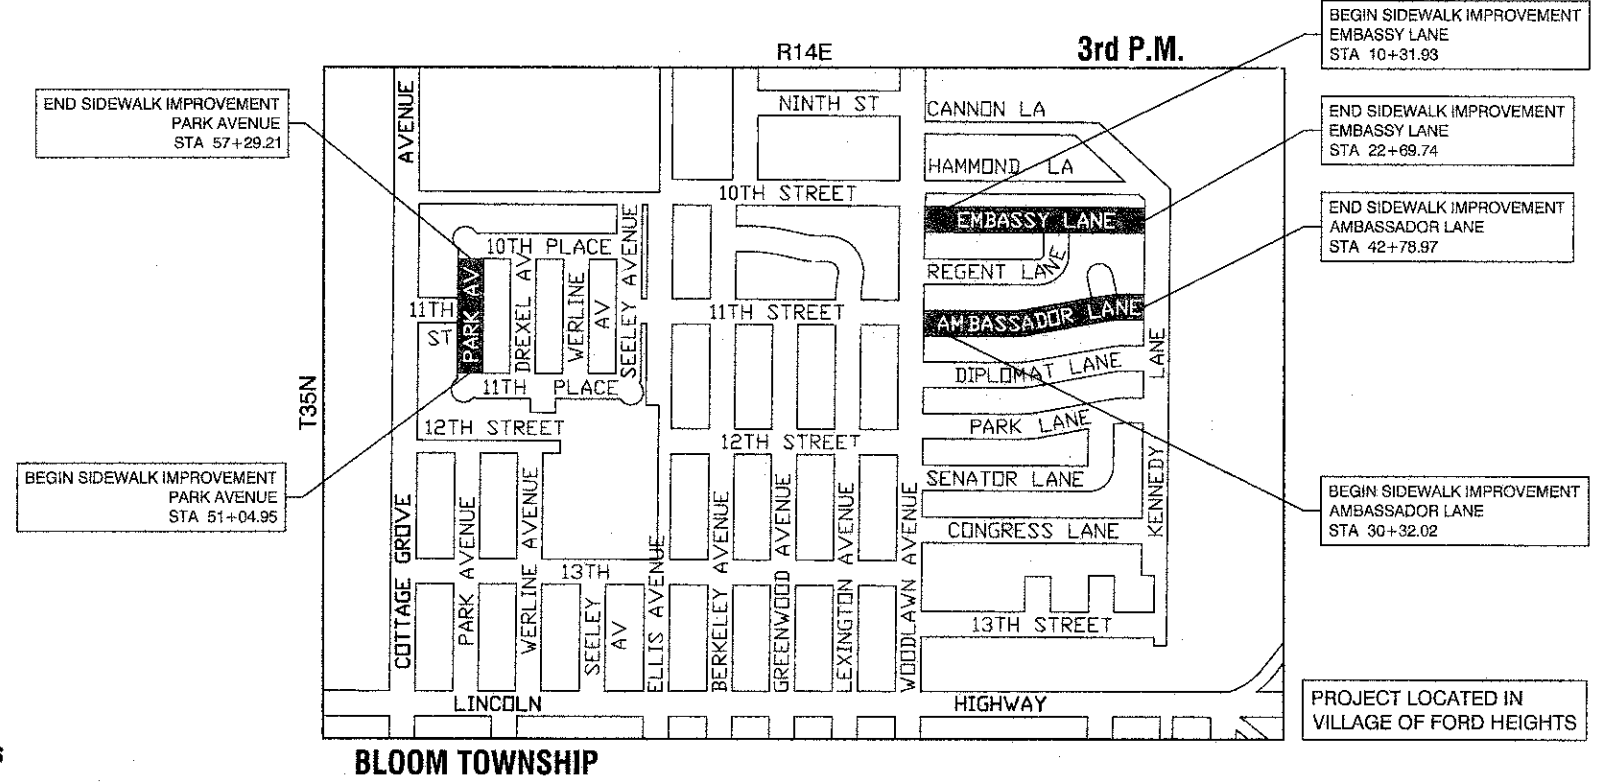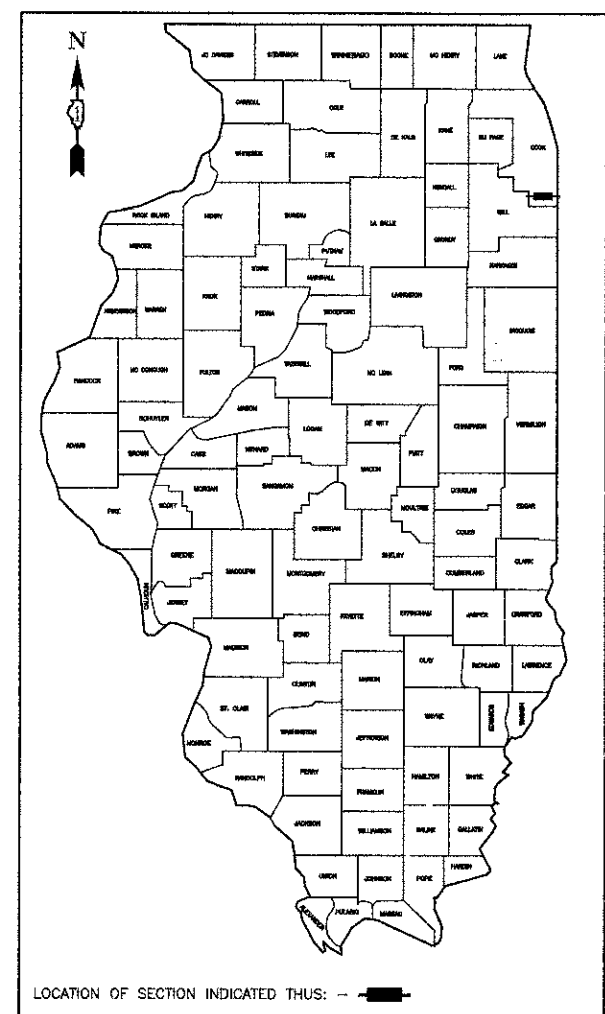

FULL SIZE PLANS HAVE BEEN PREPARED USING STANDARD ENGINEERING SCALES, REDUCED SIZED PLANS WILL NOT CONFORM TO STANDARD SCALES, IN MAKING MEASUREMENTS ON REDUCED PLANS, THE ABOVE SCALES MAY BE USED.

J. U. L. I. E.  
JOINT UTILITY LOCATION INFORMATION FOR EXCAVATION  
1-800-892-0123 or 811

**LOCATION MAP**

N.T.S

- INDICATES PROPOSED IMPROVEMENT

GROSS LENGTH= 3,108.02 FEET = 0.59 MILES  
NET LENGTH= 3,108.02 FEET = 0.59 MILES

**CONTRACT NO. 63802**

STATE OF ILLINOIS DEPARTMENT OF TRANSPORTATION  
DIVISION OF HIGHWAYS

Approved:   
President, Village of Ford Heights

Passed: **FEBRUARY 25, 2013**  
  
District 1 Engineer of Local Roads & Streets

Released for Bid Based on Limited Review: **February 27, 2013**  
  
Deputy Director of Highways, Region 1 Engineer

PRINTED BY THE AUTHORITY OF  
THE STATE OF ILLINOIS

PREPARED BY OR UNDER THE DIRECT SUPERVISION OF:  
  
1/30/2013

PROGRAM AND OFFICE ENGINEER: CHARLES F. RIDDLER, P.E. (847)-705-4406, SCHAUMBURG, IL  
CONSULTANTS: ROBINSON ENGINEERING, LTD. 708-331-6700