


I-294 TOLLWAY

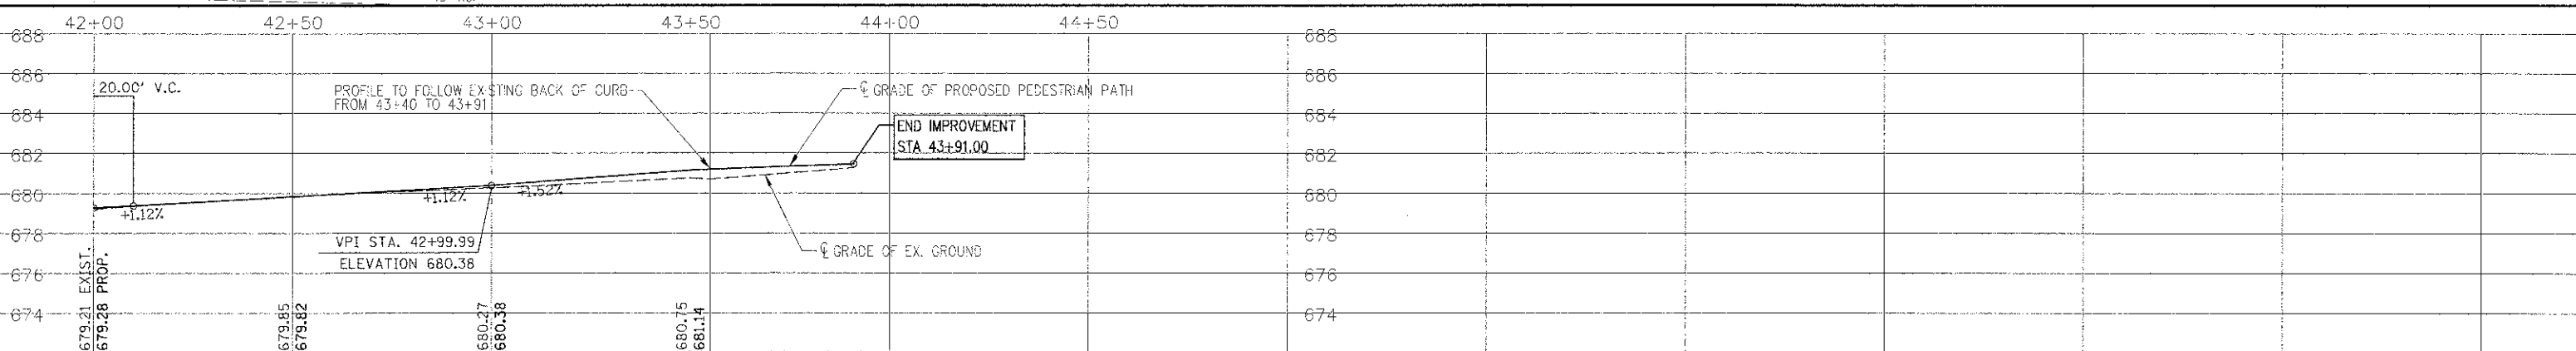

VILLAGE OF WHEELING ILLINOIS
 77 W. Hintz Rd, Wheeling, IL 60090 (847) 279-6900

DATE:	DESIGNED: SW	REVISED:
PLOT SCALE: 1:20'	DRAWN: MT	REVISED:
PLOT DATE:	CHECKED: JS	REVISED:
DATE: 1/30/13		REVISED:

**STATE OF ILLINOIS
 DEPARTMENT OF TRANSPORTATION**

PLAN AND PROFILE: SOUTH PARKWAY

SCALE: H 1"=20', V 1"=4' SHEET NO. OF SHEETS STA. 36+00 TO STA. 43+91

F.A.P. RTE.	SECTION	COUNTY	TOTAL SHEETS	SHEET NO.
343	10-00072-00-BT	COOK	39	11
CONTRACT NO. 63805				
FED. ROAD DIST. NO. 1 ILLINOIS		FED. AID PROJECT		FAP 343