



DES PLAINES RIVER

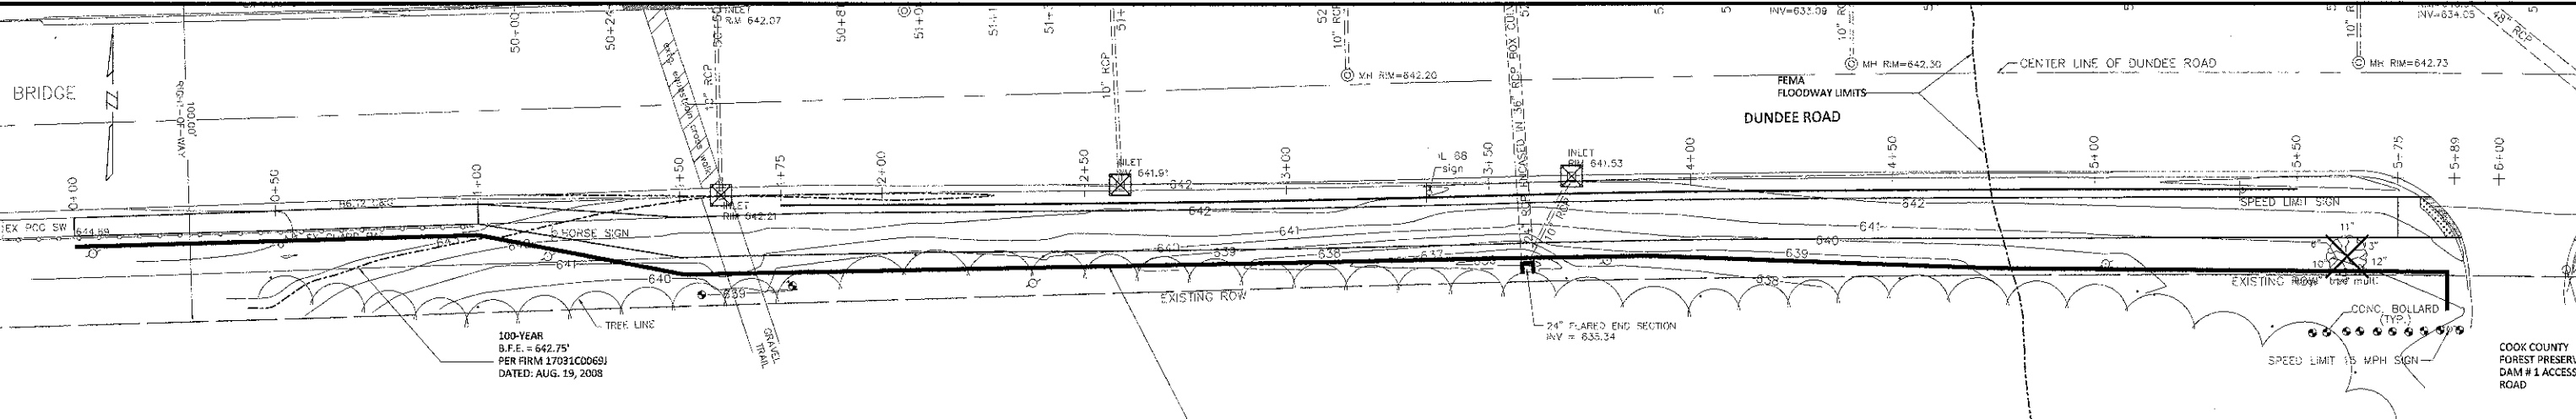

MAINTAIN PERIMETER EROSION BARRIER
 INSTALLED BY OTHERS
 (PAID FOR AS REMOVE PERIMETER EROSION BARRIER)

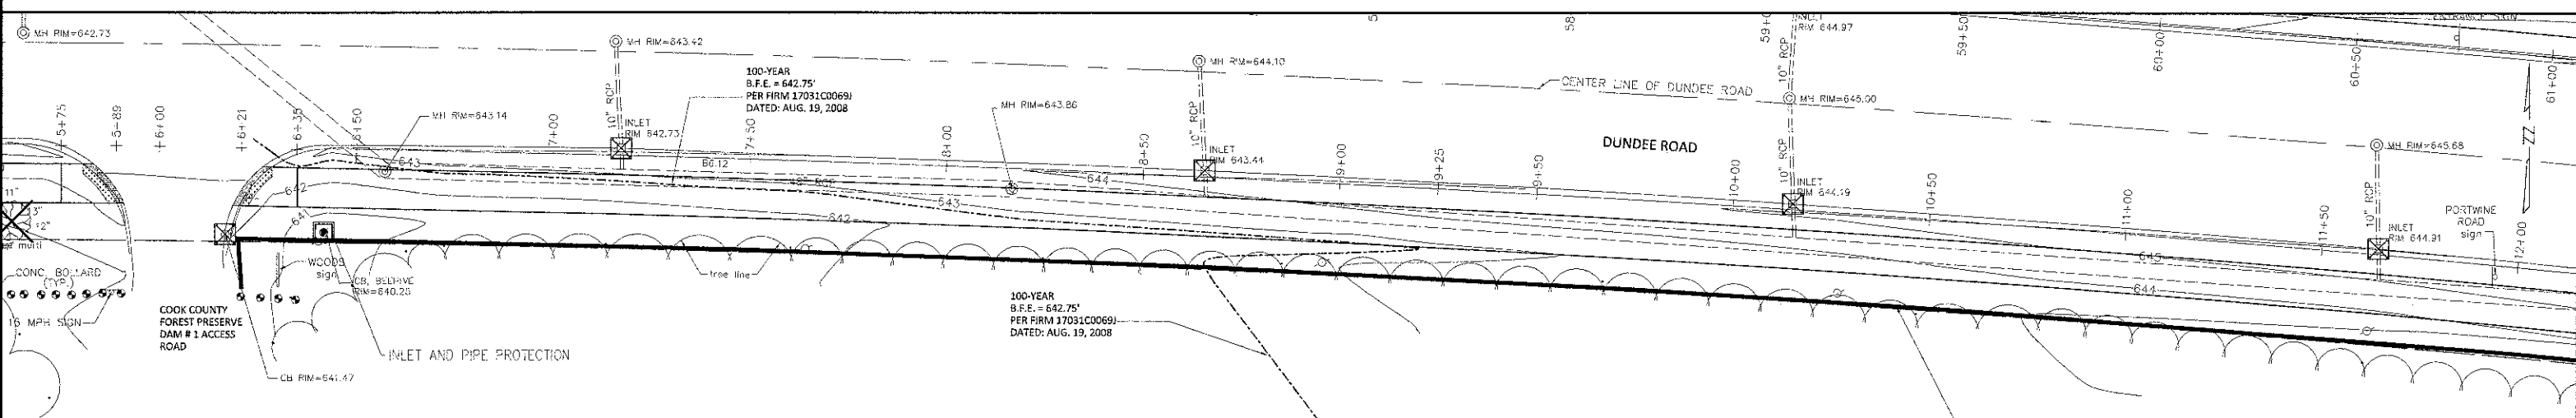

MAINTAIN PERIMETER EROSION BARRIER
 INSTALLED BY OTHERS
 (PAID FOR AS REMOVE PERIMETER EROSION BARRIER)

SOIL EROSION AND SEDIMENT CONTROL NOTES:

- SOIL EROSION AND SEDIMENT CONTROL (SESC) FEATURES MUST BE CONSTRUCTED PRIOR TO THE COMMENCEMENT OF UPLAND DISTURBANCE. SOIL DISTURBANCE MUST BE PHASED OR ENACTED IN SUCH A MANNER AS TO MINIMIZE EROSION. SOIL STABILIZATION MEASURES MUST CONSIDER THE TIME OF YEAR, SITE CONDITIONS AND THE USE OF TEMPORARY AND/OR PERMANENT MEASURES.
- A COPY OF THE APPROVED SOIL EROSION AND SEDIMENT CONTROL PLAN MUST BE MAINTAINED ON THE SITE AT ALL TIMES.
- AFTER ALL PERIMETER EROSION BARRIER IS REMOVED, THE AREAS DAMAGED BY THE CONTRACTOR MUST BE RESTORED. THE COST OF THE RESTORATION SHALL BE CONSIDERED INCLUDED IN THE COST OF REMOVE PERIMETER EROSION BARRIER.
- ALL DISTURBED SOILS ARE TO BE STABILIZED, TEMPORARILY OR PERMANENTLY, WITHIN SEVEN DAYS OF CONSTRUCTION ACTIVITY HAVING CEASED IF THE SOIL IS TO REMAIN UNDISTURBED FOR MORE THAN 14 DAYS.
- ALL ADJACENT STREETS MUST BE KEPT CLEAR OF DEBRIS. INSPECTIONS SHALL BE CONDUCTED DAILY AND STREETS CLEANED WHEN NECESSARY. THIS WORK WILL NOT BE PAID FOR SEPARATELY BUT SHALL BE CONSIDERED INCLUDED IN THE COST OF THE CONTRACT.
- ALL DISTURBED AREAS WILL BE RESTORED WITH 4" OF TOPSOIL AND SOD.
- A QUANTITY OF TEMPORARY EROSION CONTROL SEEDING HAS BEEN PROVIDED FOR TEMPORARY STABILIZATION. IF TEMPORARY STABILIZATION IS NOT NECESSARY, THE QUANTITY SHALL BE DEDUCTED AND NO ADDITIONAL COMPENSATION WILL BE DUE TO THE CONTRACTOR.

LEGEND

— REMOVE PERIMETER EROSION BARRIER

☒ INLET FILTER



DATE:	DESIGNED: SW	REVISED:
PLOT SCALE: 1:20'	DRAWN: SW	REVISED:
PLOT DATE:	CHECKED:	REVISED:
	DATE: 1/30/13	REVISED:

STATE OF ILLINOIS
 DEPARTMENT OF TRANSPORTATION

EROSION CONTROL PLAN: SOUTH PARKWAY

SCALE: 1" = 20' SHEET NO. OF SHEETS STA. 0+00 TO STA. 12+00

F.A.P. RTE.	SECTION	COUNTY	TOTAL SHEETS	SHEET NO.
343	10-00072-00-BT	COOK	39	14
CONTRACT NO. 63805				
FED. ROAD DIST. NO. 1	ILLINOIS	FED. AID PROJECT	FAP 343	