


- NOTES:
- Maintaining temporary concrete washout facilities shall include removing and disposing of hardened concrete and/or slurry and returning the facilities to a functional condition.
  - Facility shall be cleaned or reconstructed in a new area once washout becomes two-thirds full.
  - Each straw bale is to be staked in place using (2) 2"x2"x4' wooden stakes.

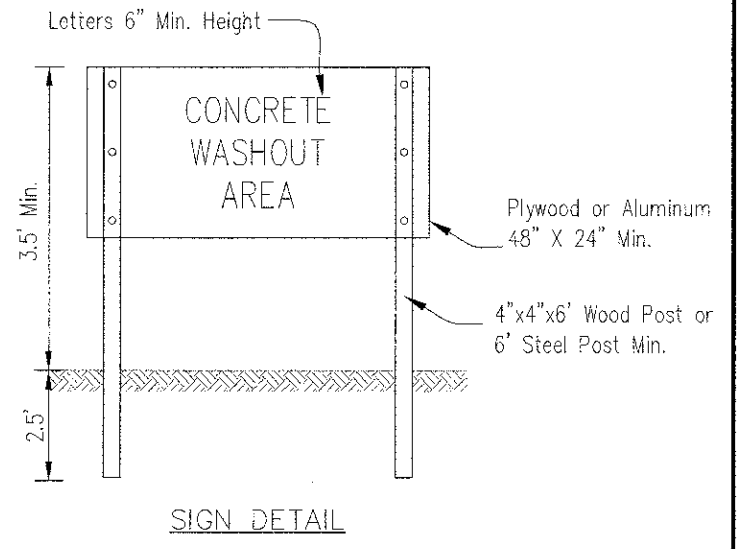

CONCRETE WASHOUT FACILITY  
(PAID FOR AS WASHOUT BASIN)

DATE:	DESIGNED: SW	REVISED:
PLOT SCALE: 1:20'	DRAWN: MT	REVISED:
PLOT DATE:	CHECKED: JS	REVISED:
	DATE: 1/30/13	REVISED:

EROSION CONTROL PLAN: NORTH PARKWAY & DETAILS		F.A.P. RTE. 343	SECTION 10-00072-00-BT	COUNTY COOK	TOTAL SHEETS 39	SHEET NO. 19
SCALE: 1" = 20'		SHEET NO. OF SHEETS		STA. 62+00 TO STA. 67+50	FED. ROAD DIST. NO. 1 ILLINOIS FED. AID PROJECT FAP 343	
CONTRACT NO. 63805						