
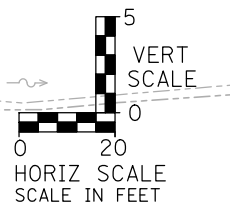
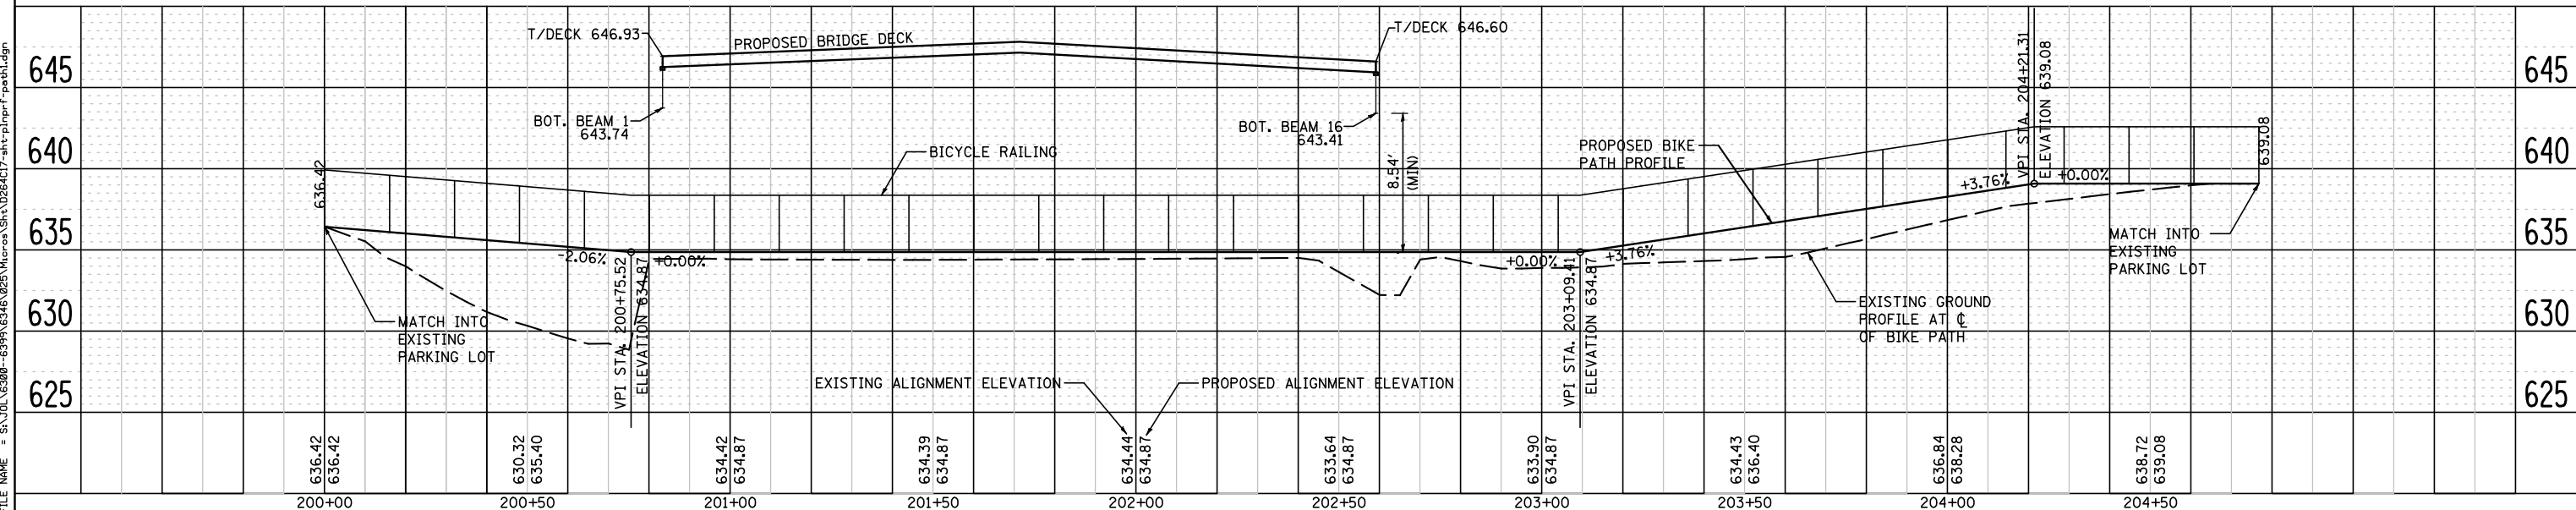
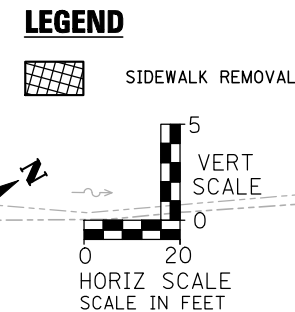


DATE	
BY	
PLAN	
NO.	
CHECKED	
FILE NAME	

DATE	
BY	
PROFILE	
NO.	
CHECKED	
FILE NAME	

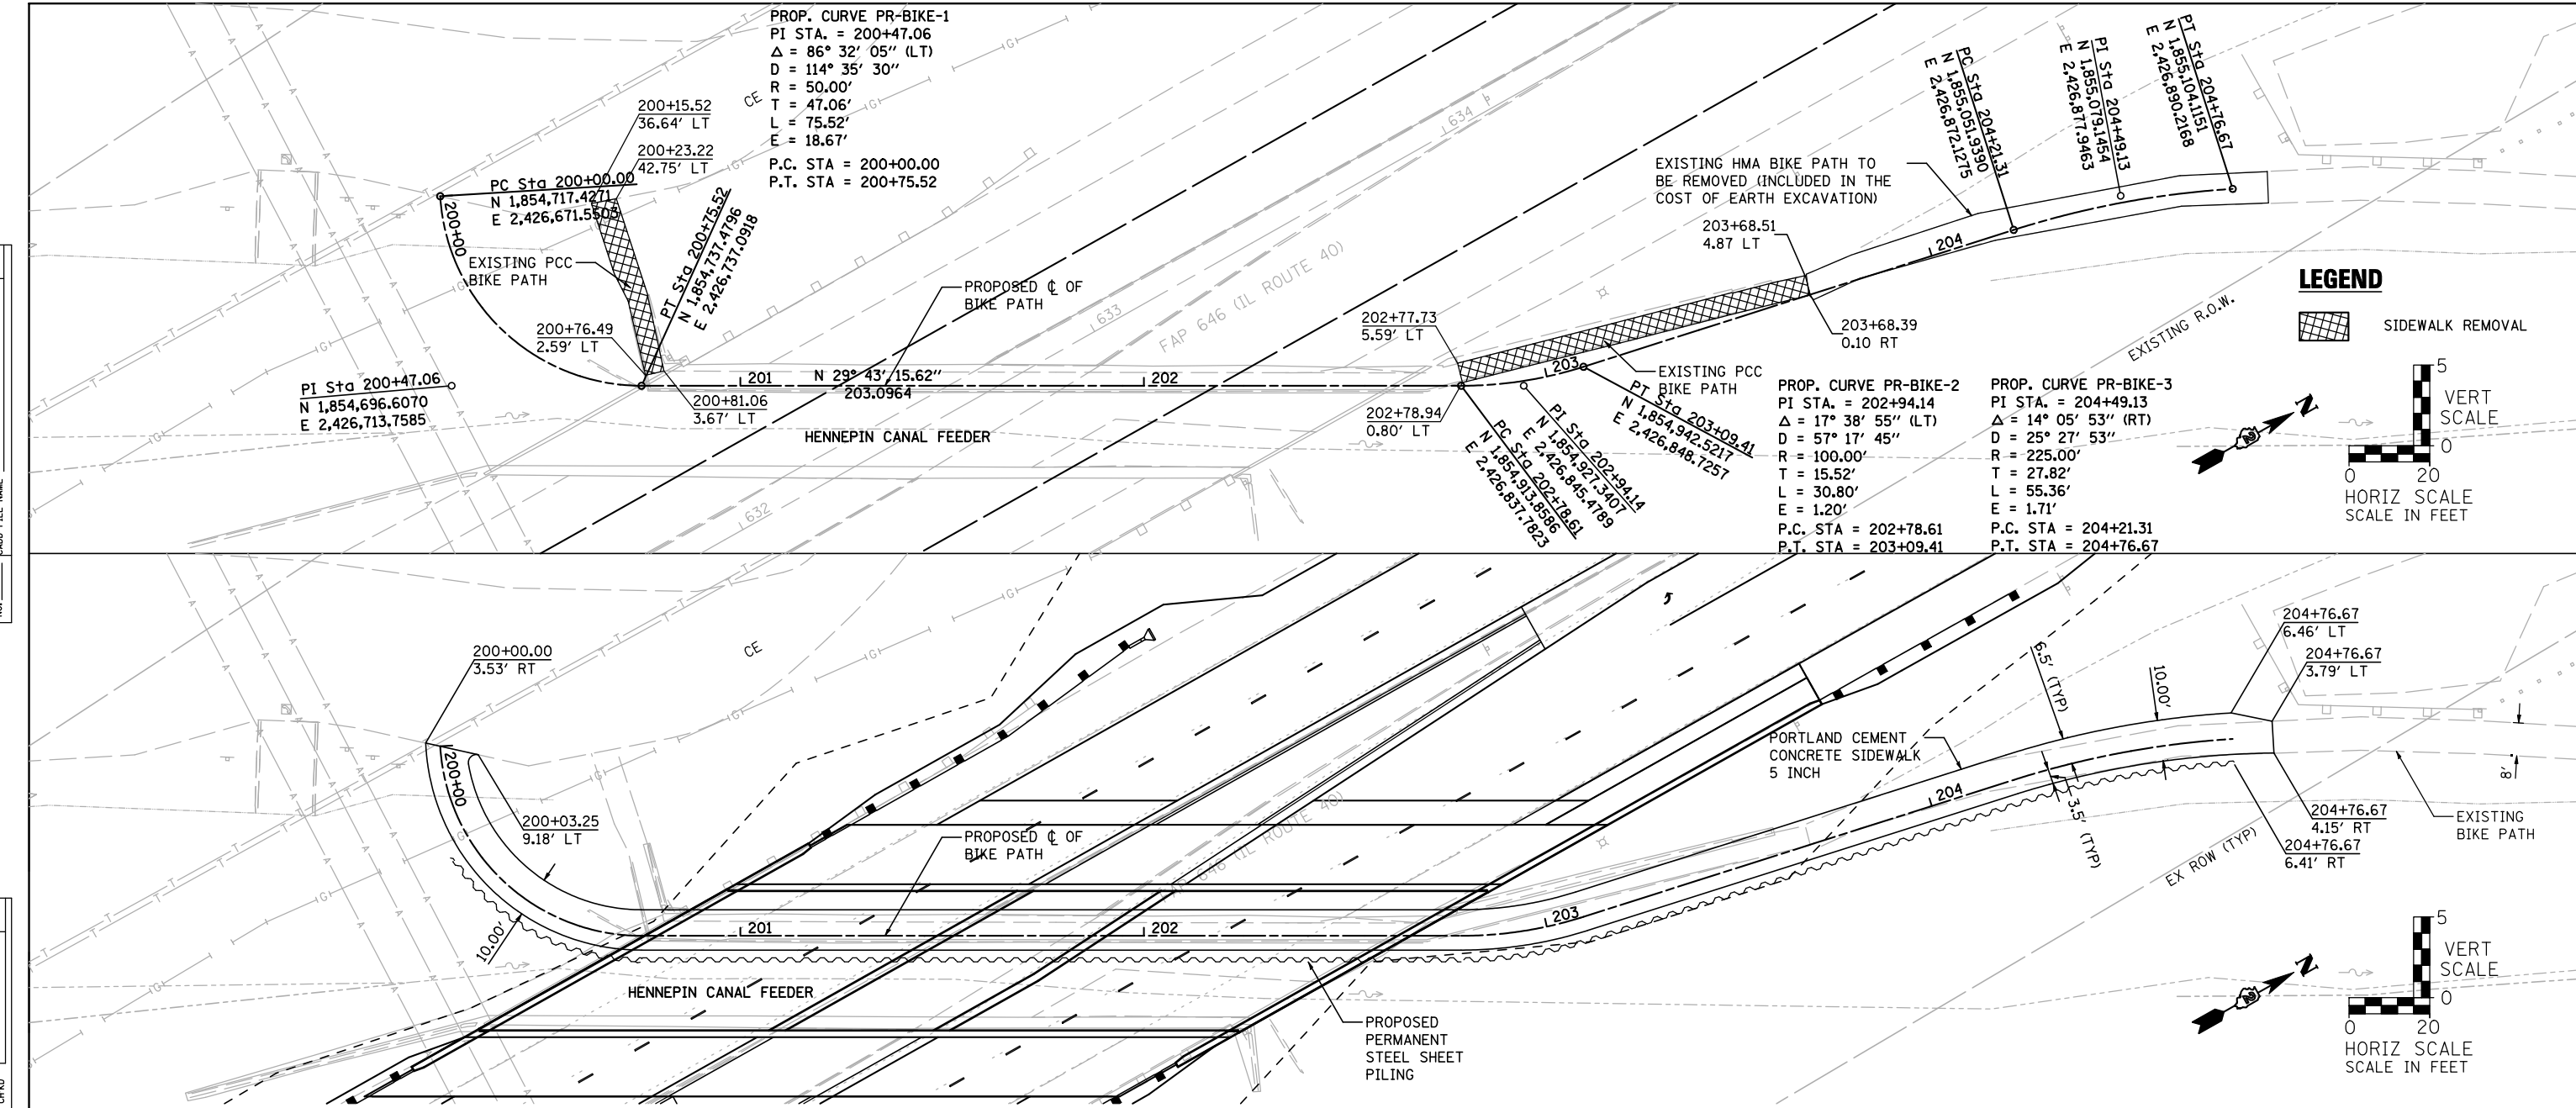

FILE NAME = S:\JOL\63800-6399\6346\025\Work\Sh\204C17\shk\ppp\ppp\p\pph1.dgn  
 SURVEYED  
 PLOTTED  
 GRAPHS CHECKED  
 STRUCTURE NOT AT THIS OFFICE  
 DATE  
 BY

**STRAND ASSOCIATES**  
 1170 SOUTH HOUBOLT ROAD  
 JOLIET, ILLINOIS 60431  
 (815) 744-4200

USER NAME = dennisw	DESIGNED - VLF	REVISED -
PLOT SCALE = 40.0000" / IN.	DRAWN - DJW	REVISED -
PLOT DATE = 10/12/2012	CHECKED - MAG	REVISED -
	DATE - 10-12-12	REVISED -

**STATE OF ILLINOIS  
 DEPARTMENT OF TRANSPORTATION**

<b>PLAN AND PROFILE BIKE PATH</b>		
SCALE: AS SHOWN	SHEET 1	OF 1 SHEETS
STA. 200+00	TO STA. 204+77	

F.A.P. RTE. 646	SECTION 101 BR-3	COUNTY WHITESIDE	TOTAL SHEETS 113	SHEET NO. 28
CONTRACT NO. 64C17			FED. ROAD DIST. NO. 2 (ILLINOIS) FED. AID PROJECT	