
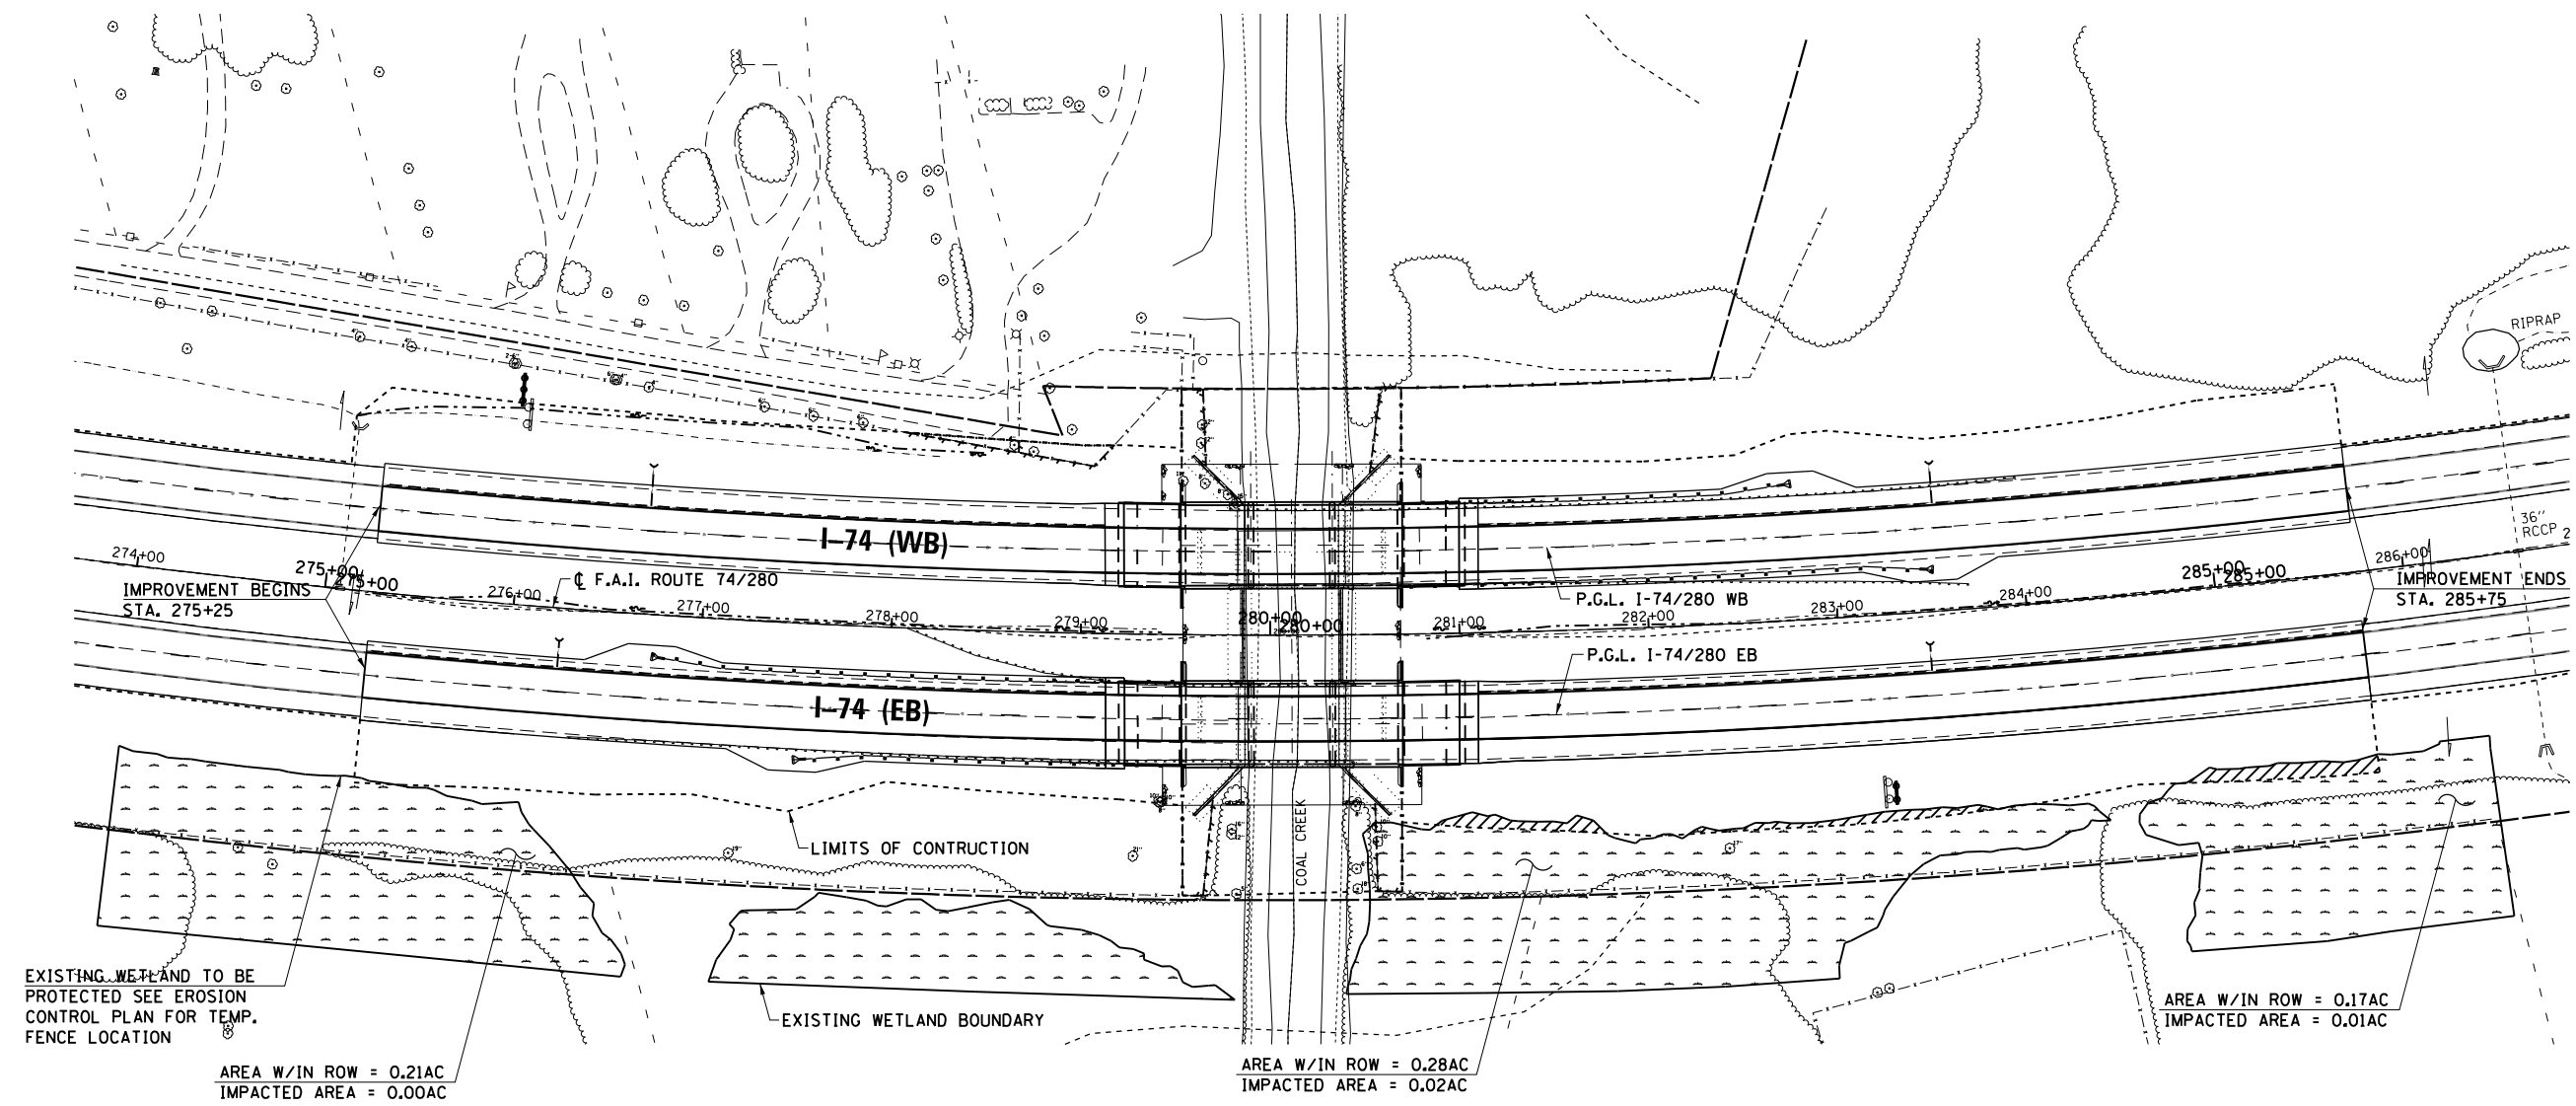


PLAN	SURVEYED	DATE
	PLOTTED	
	ALIGNED	
	CHECKED	
	FILED	
	NO.	
	BY	

PROFILE	SURVEYED	DATE
	PLOTTED	
	GRADES CHECKED	
	STRUCTURE NOTATIONS CHECKED	
	NO.	
	BY	

FILE NAME = D:\Projects\Rock_Island\64223.L74.280.Bridge_Replacement_Over_Coal_Creek\Chad_Spreeman\Phase 1\Submittals\100%_Submit\1\CC-DGN\CAD_Sheets\0296307_sht_wetland.dgn

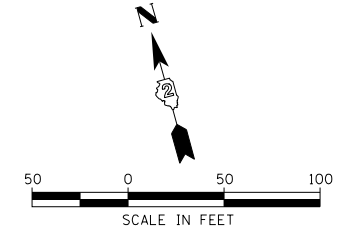

EXISTING WETLAND TO BE PROTECTED SEE EROSION CONTROL PLAN FOR TEMP. FENCE LOCATION

AREA W/IN ROW = 0.21AC
IMPACTED AREA = 0.00AC

EXISTING WETLAND BOUNDARY

AREA W/IN ROW = 0.28AC
IMPACTED AREA = 0.02AC

AREA W/IN ROW = 0.17AC
IMPACTED AREA = 0.01AC

LEGEND

- EXISTING WETLAND
- IMPACT AREA



USER NAME = ankneyde	DESIGNED KMB	REVISED
DRAWN TAY	REVISOR	
CHECKED KAC	REVISOR	
DATE 3-12-2013	REVISOR	

STATE OF ILLINOIS
DEPARTMENT OF TRANSPORTATION

FAI ROUTE 74/280 OVER COAL CREEK WETLAND PLAN			
SCALE: 1"=50'	SHEET	OF SHEETS	STA. TO STA.

F.A.I. RTE.	SECTION	COUNTY	TOTAL SHEETS	SHEET NO.
*	**	***	290	162
CONTRACT NO. 64223				
ILLINOIS FED. AID PROJECT				

* 74/280 & 80 ** (81-2, 81-3, 37-1, 37-2-1) RS-1 & 81-3BR *** ROCK ISLAND/HENRY COUNTY