
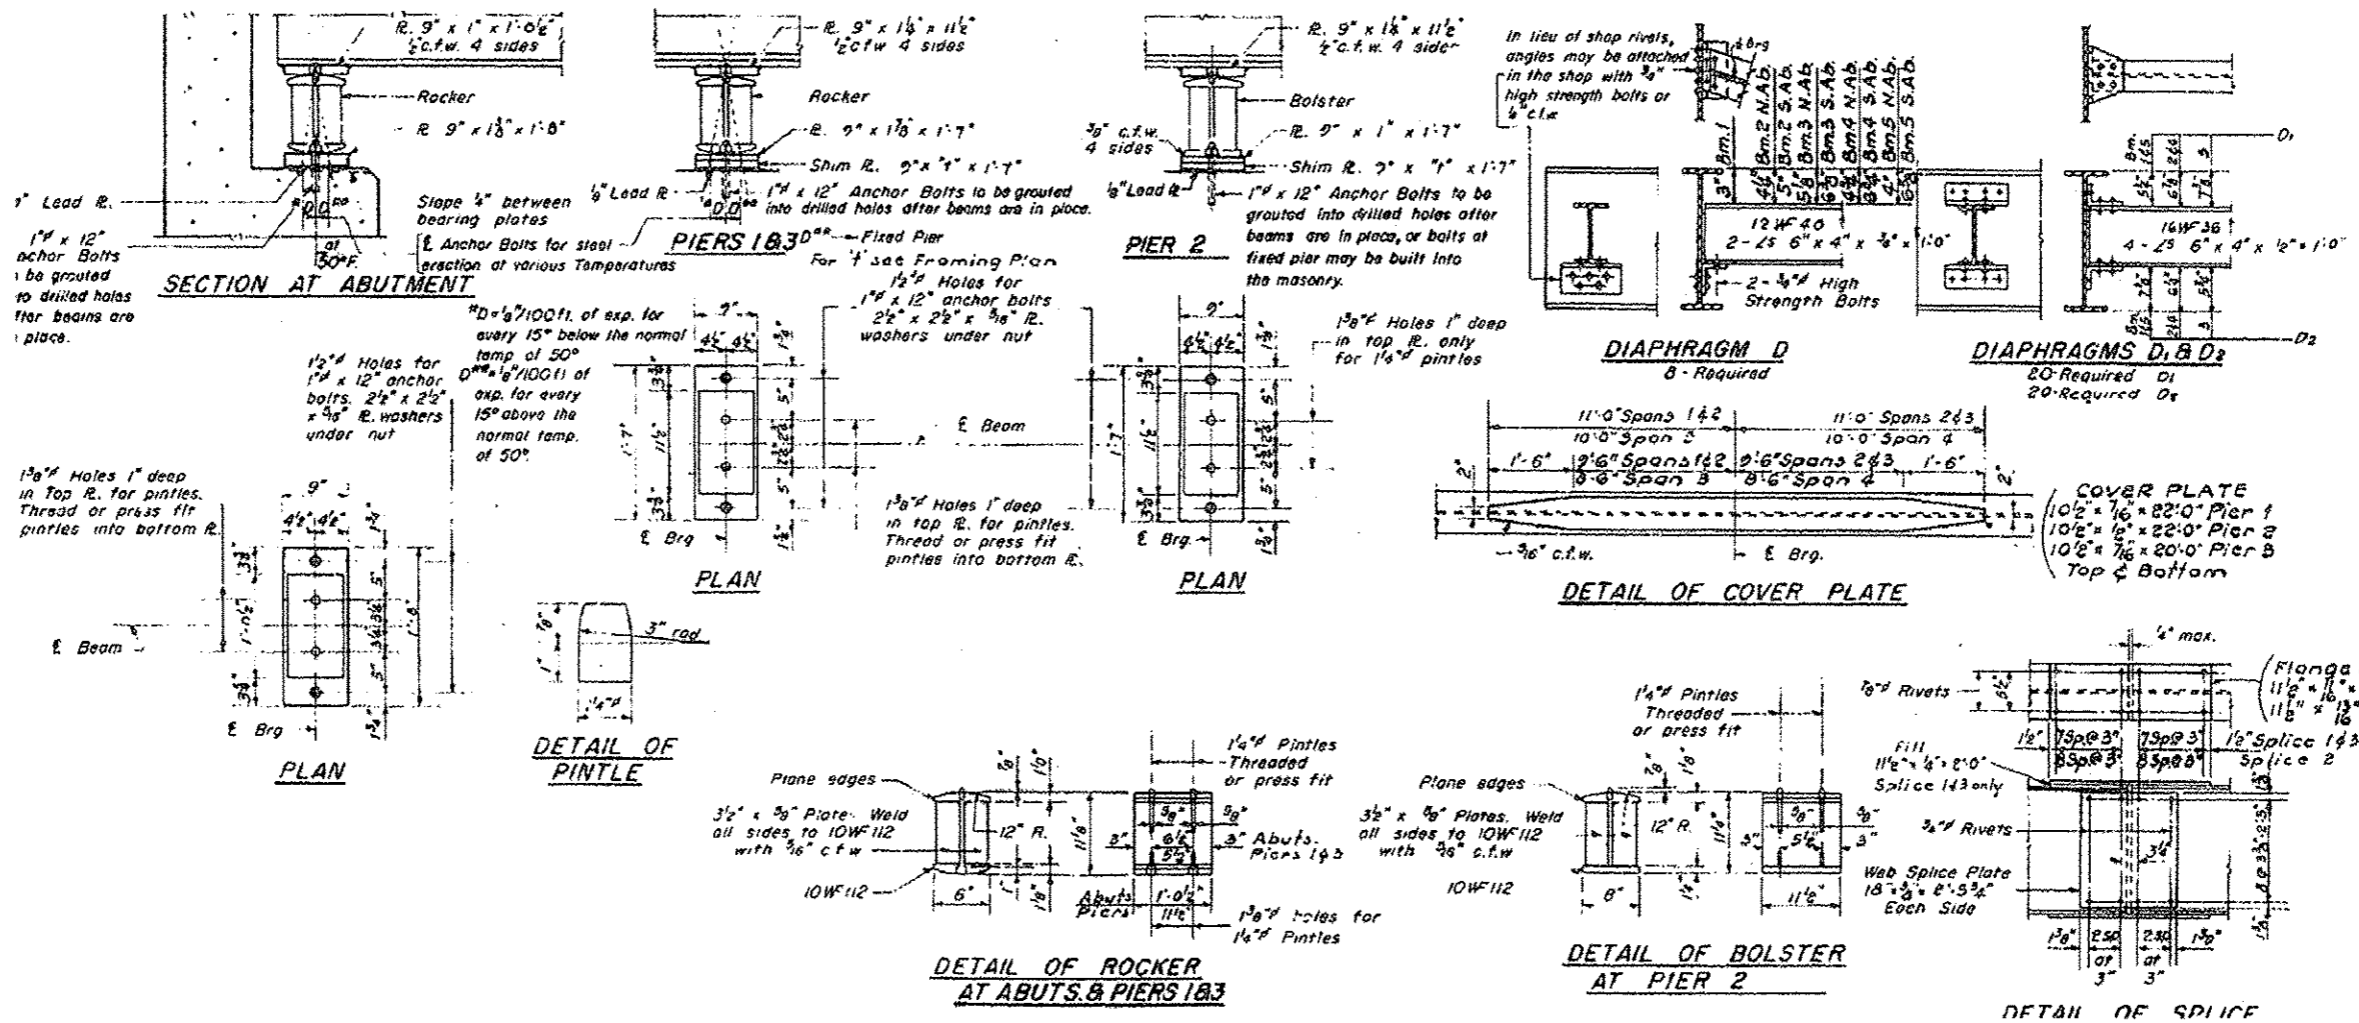


# LOCATION 4 S.N. 048-0035 INFORMATION ONLY

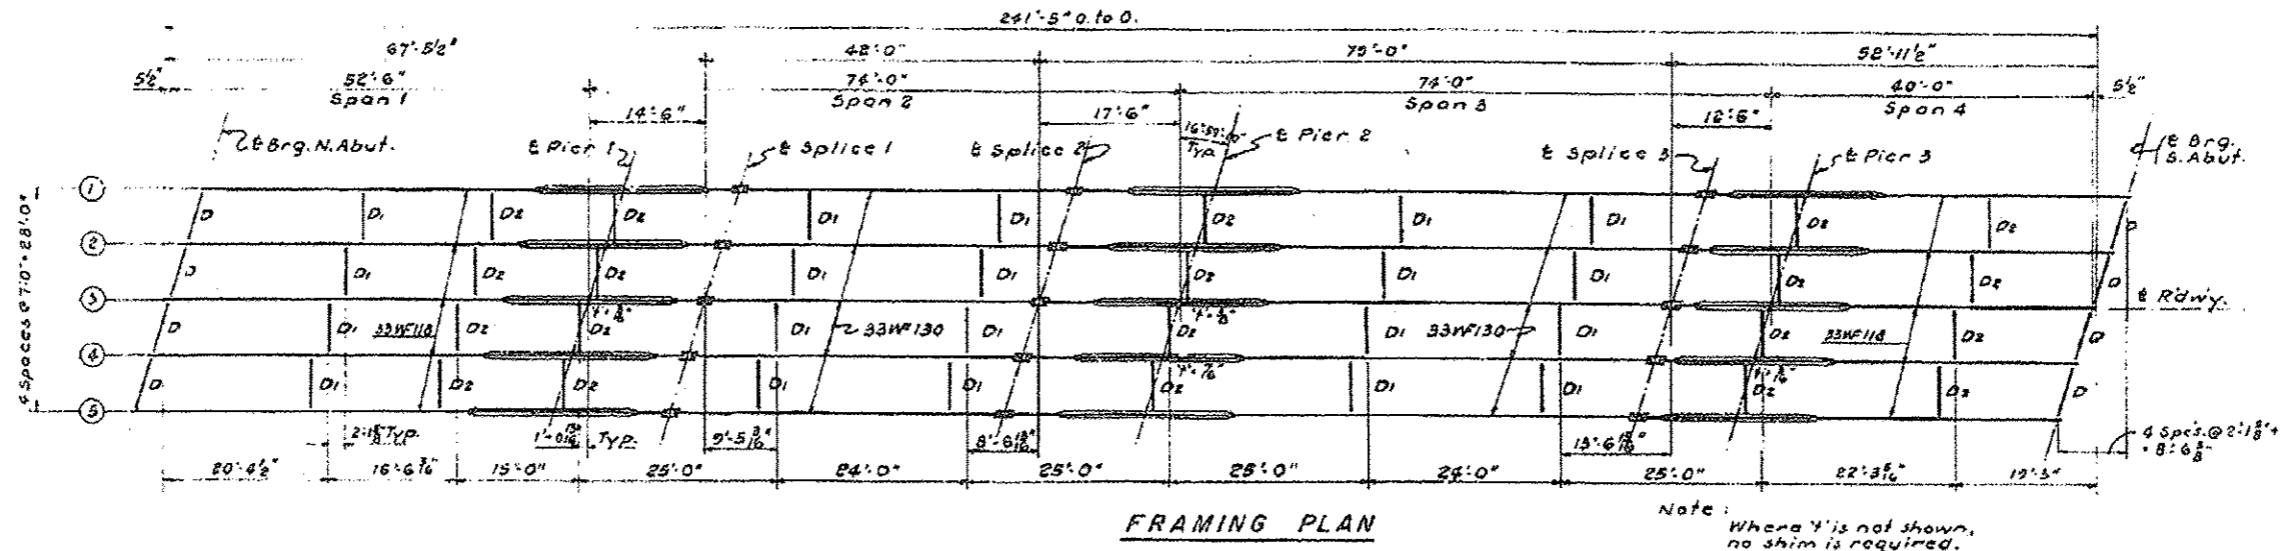

|   |                             |                      |              |   |                                |   |                                 |                |                 |              |
|---|-----------------------------|----------------------|--------------|---|--------------------------------|---|---------------------------------|----------------|-----------------|--------------|
| FILE NAME: April 2013 bridge painting.dgn | USER NAME: TOM INGLIS       | DESIGNED: TOM INGLIS | REVISED: -   | <b>STATE OF ILLINOIS<br/>DEPARTMENT OF TRANSPORTATION</b> | <b>LOCATION 4 FRAMING PLAN</b> | F.A. RTE. VAR                                   | SECTION 04 BRIDGE PAINTING 2012 | COUNTY various | TOTAL SHEETS 21 | SHEET NO. 13 |
| Default                                   | PLOT SCALE: 48.0000 / 1 in. | CHECKED: NICK JACK   | REVISIION: - | SCALE: N/A  | SHEET OF SHEETS STA. TO STA.   | CONTRACT NO. 68B26<br>ILLINOIS FED. AID PROJECT |                                 |                |                 |              |
|   | PLOT DATE: 2/22/2013        | DATE: 2/6/13         | REVISIION: - |   |                                |   |                                 |                |                 |              |